


SKETCH PLAT VENTURE THREE ADDITION

WICHITA, SEDGWICK COUNTY, KANSAS

LOTS 1, 2, 3, 4, 5, AND 6, HODSON'S SECOND ADDITION TO WICHITA, SEDGWICK COUNTY, KANSAS, TOGETHER WITH ALL OF THE 15 FOOT ALLEY ADJACENT TO SAID LOTS, AND THE SOUTH 0.54 FEET OF LOT 10 ON HILLSIDE AVENUE, SCHUCKMAN'S ADDITION TO WICHITA, SEDGWICK COUNTY, KANSAS.

VENTURE THREE, L.P.
% DAVID BURK
835 E. 1ST ST
WICHITA, KS 67202
PH 267-0505

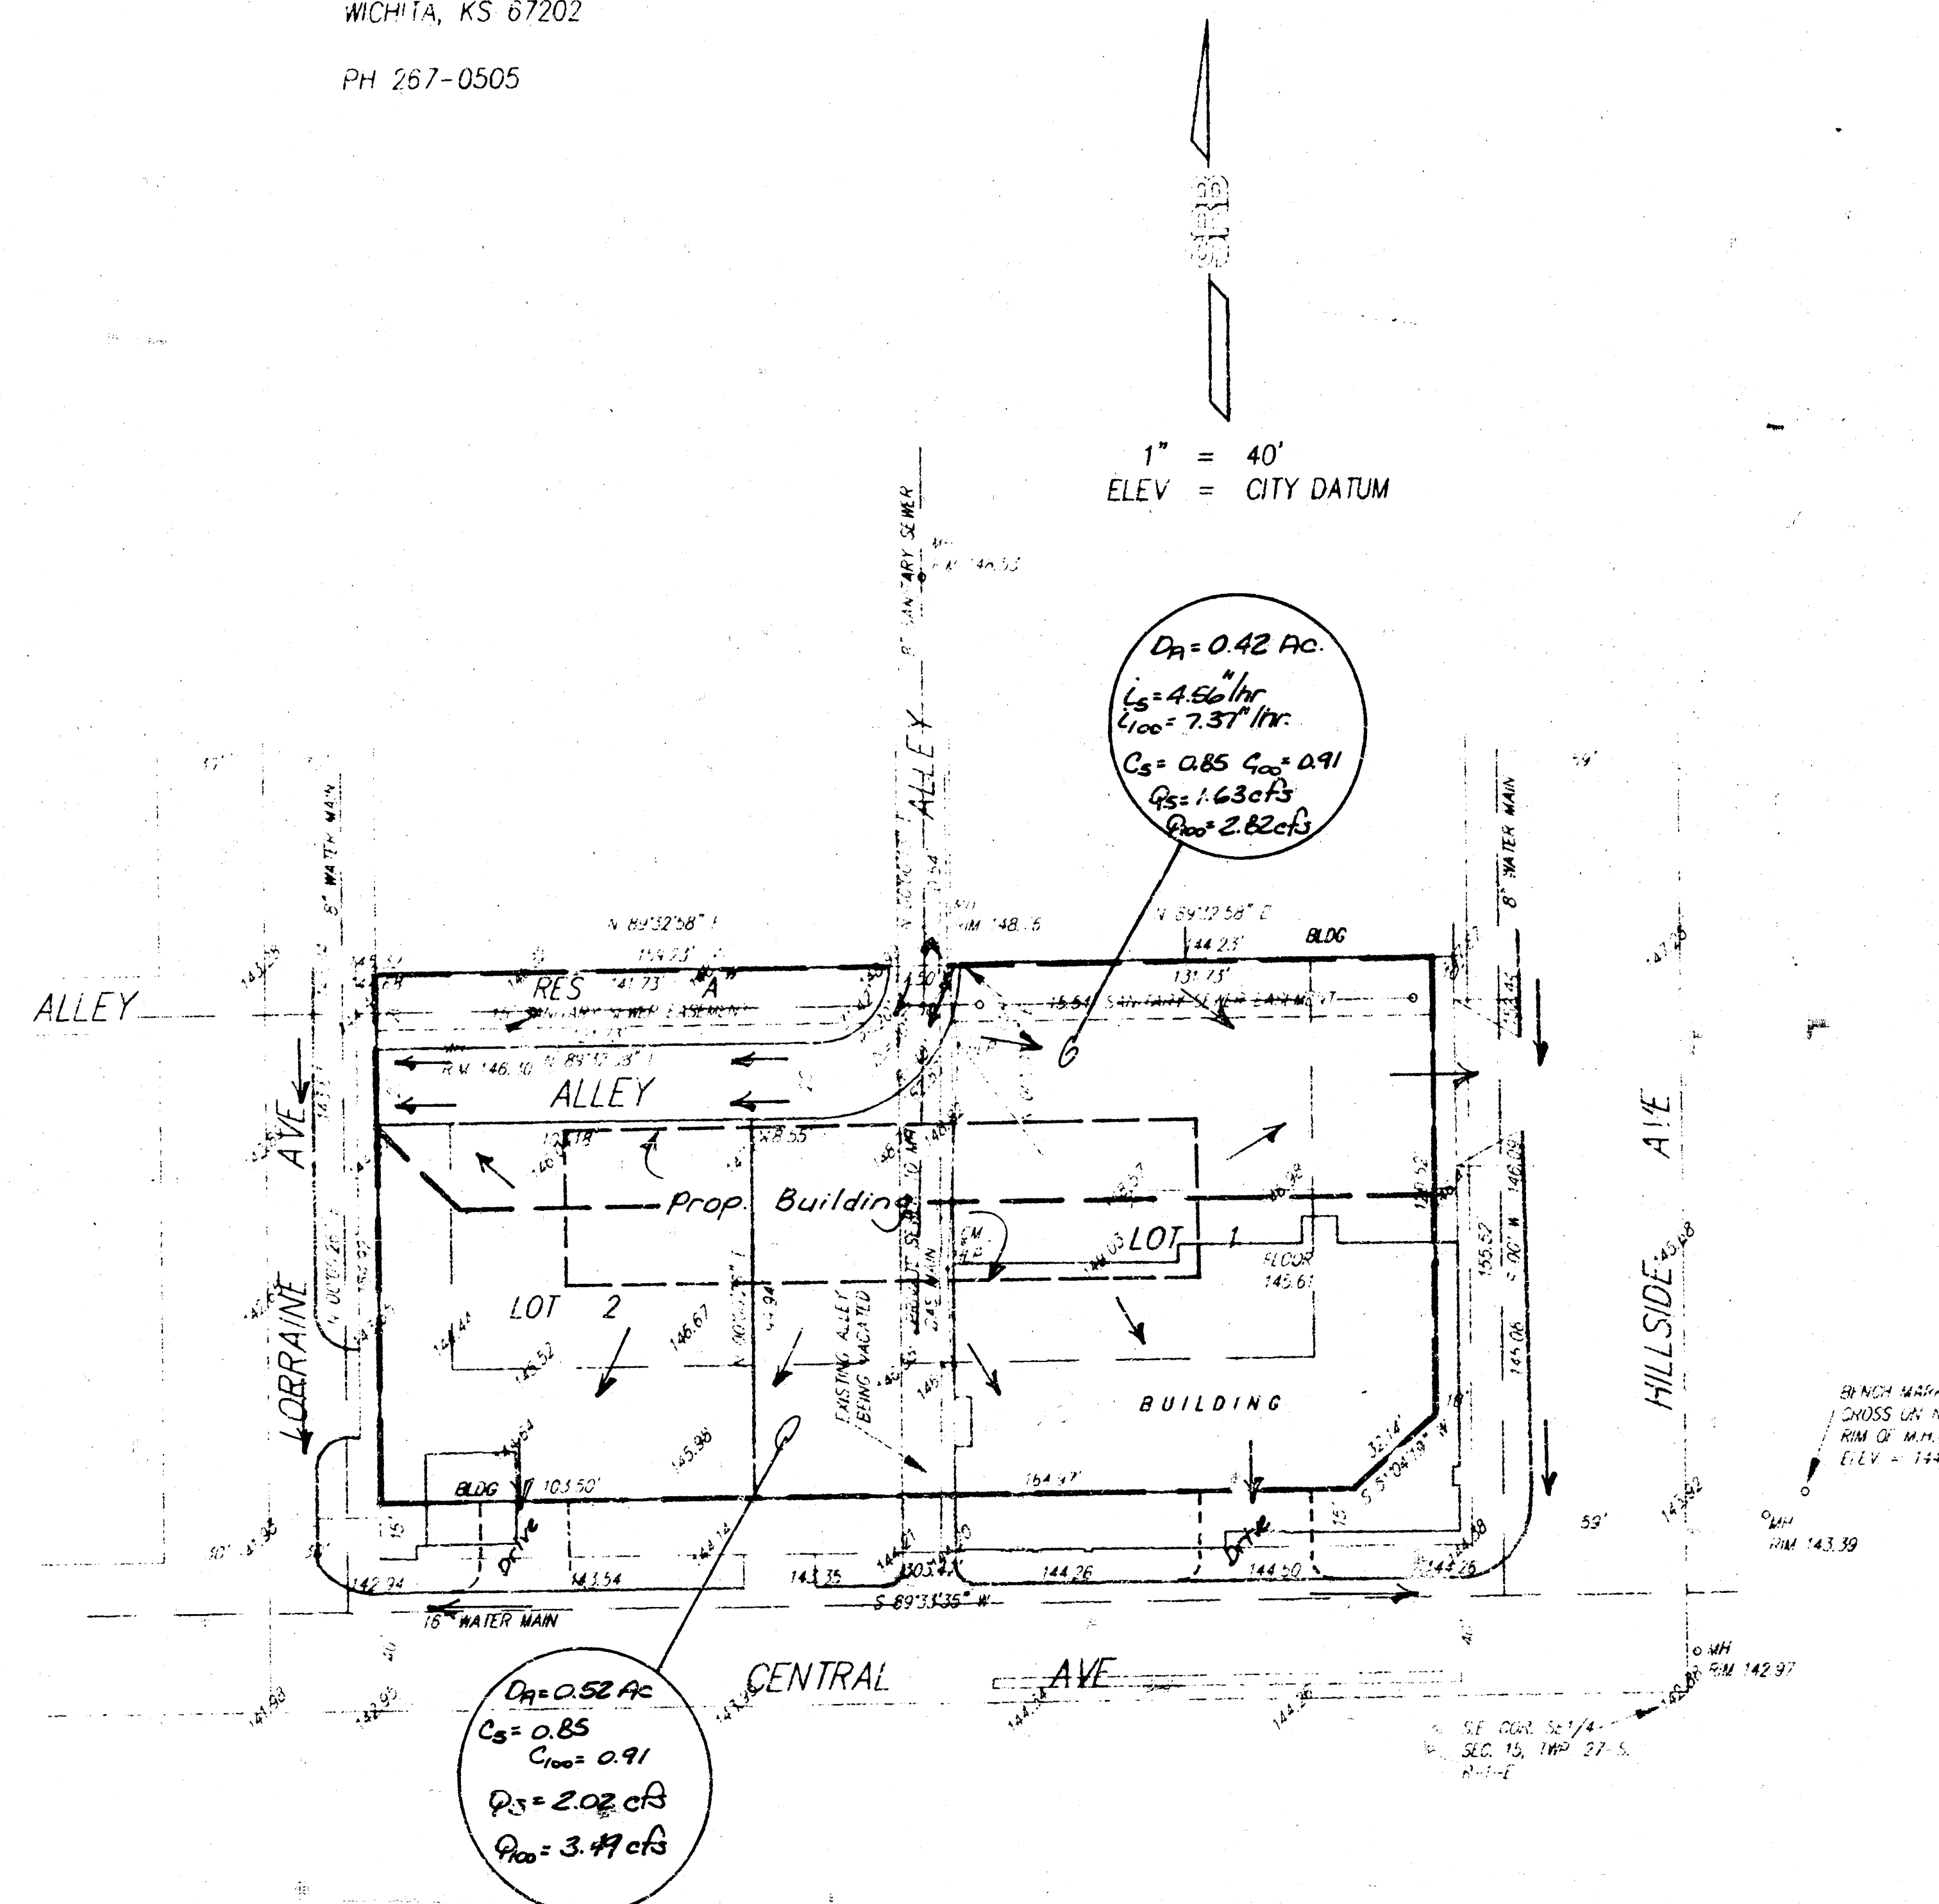

DRAINAGE PLAN 8/30/03
SRB
341 SOUTH HILLSIDE
WICHITA, KANSAS 67211
316-652-7754
FAX 652-7512
SAVOY, RUGGLES & BOHM, P.A.
ENGINEERING & SURVEYING

27 AUG 93