


WALENTA 3RD ADDITIO
(Drainage)

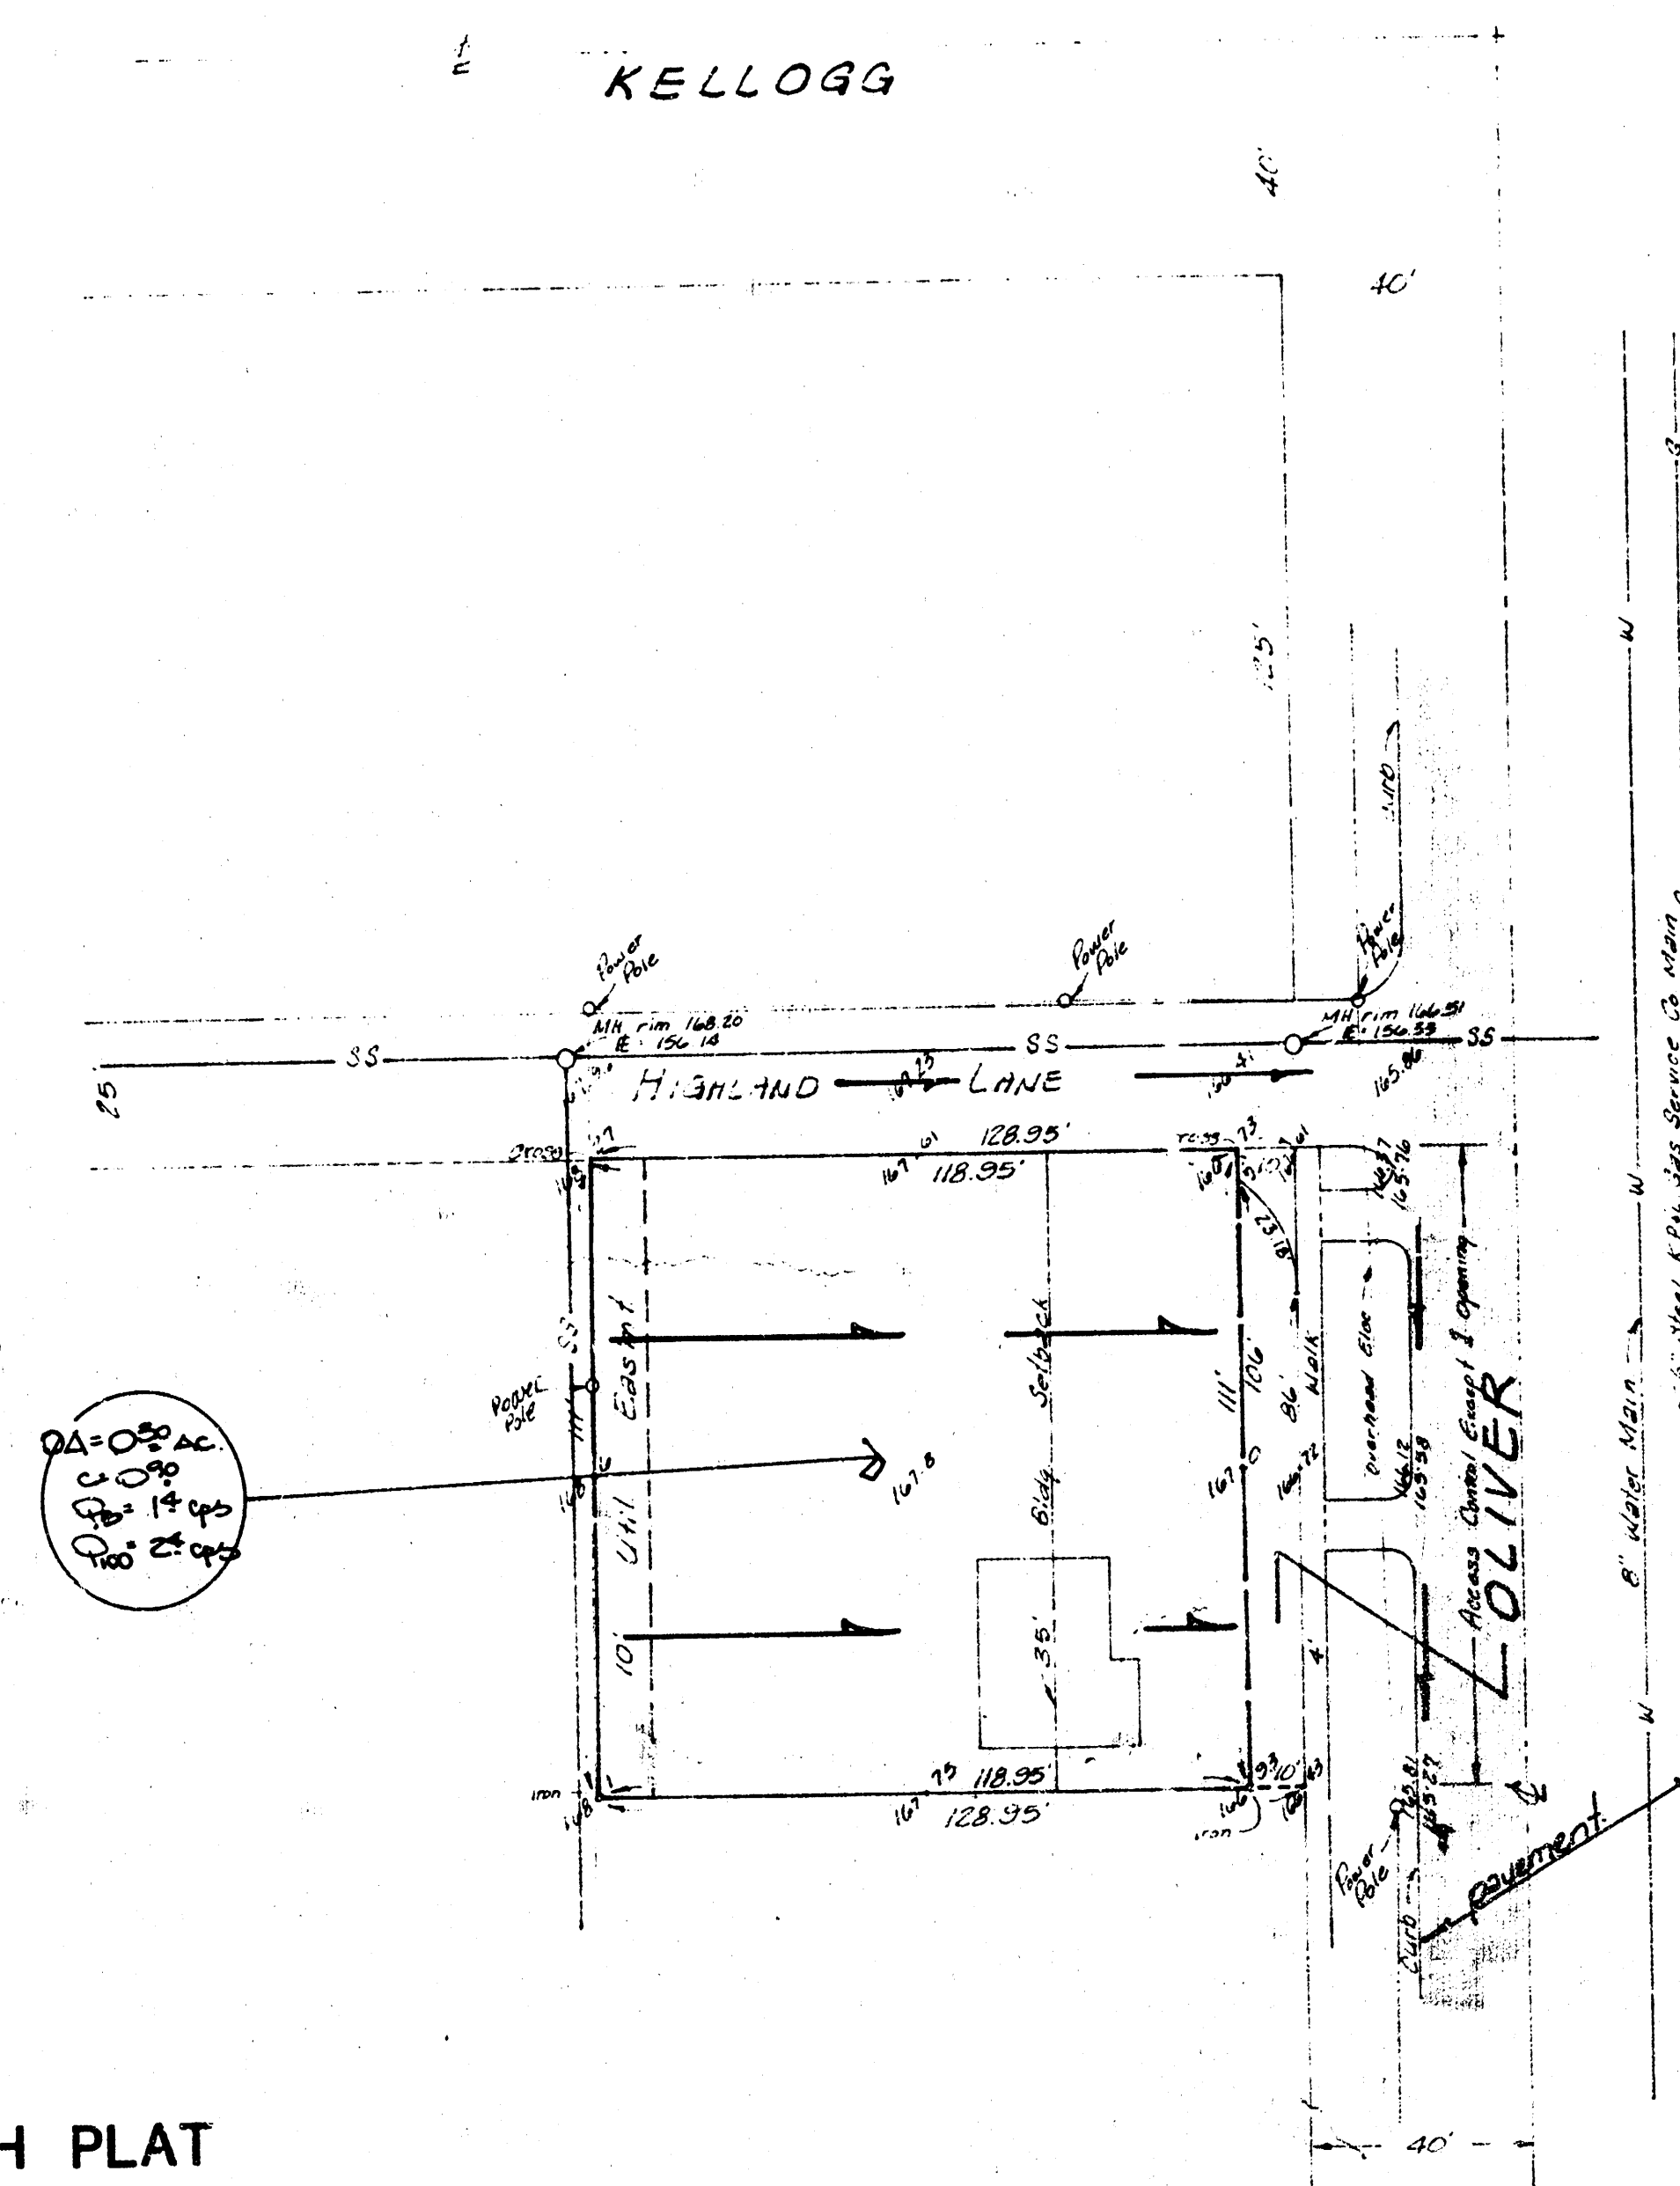

BENCH MARK: "D" Christel square
W. end medial @ E. side Oliver &
& Kellogg
Elevation: 1679' City Datum

SKETCH PLAT

WALENTA 3RD. ADDITION

A REPLAT OF THE NORTH 11 FEET OF LOT 26 AND ALL OF LOTS 27 AND 28, BLOCK 1, KELLOGG HEIGHTS ADDITION TO WICHITA, KANSAS

OWNER: DONALD J. WALENTA
ANN WALENTA

DRAINAGE PLAN

Note - The Lot With REDEVELOPED WILL BE PAVED
& GRADED EAST TO DISCHARGE RUNOFF TO
DRAIN THRU A DRIVEWAY OR FLUMS!

BAUGHMAN COMPANY, P.A.
SURVEYING & ENGINEERING
316-262-7271 • 330 LAURA • WICHITA, KANSAS 67211

21 January 1988