


N
 1"=100'
 Bench Mark
 Standard disc 53' south & east
 of N.W. Corner N.E. 1/4 Sec. 1,
 T8. 1N.
 Elev. = 103.25 C.M. Datum

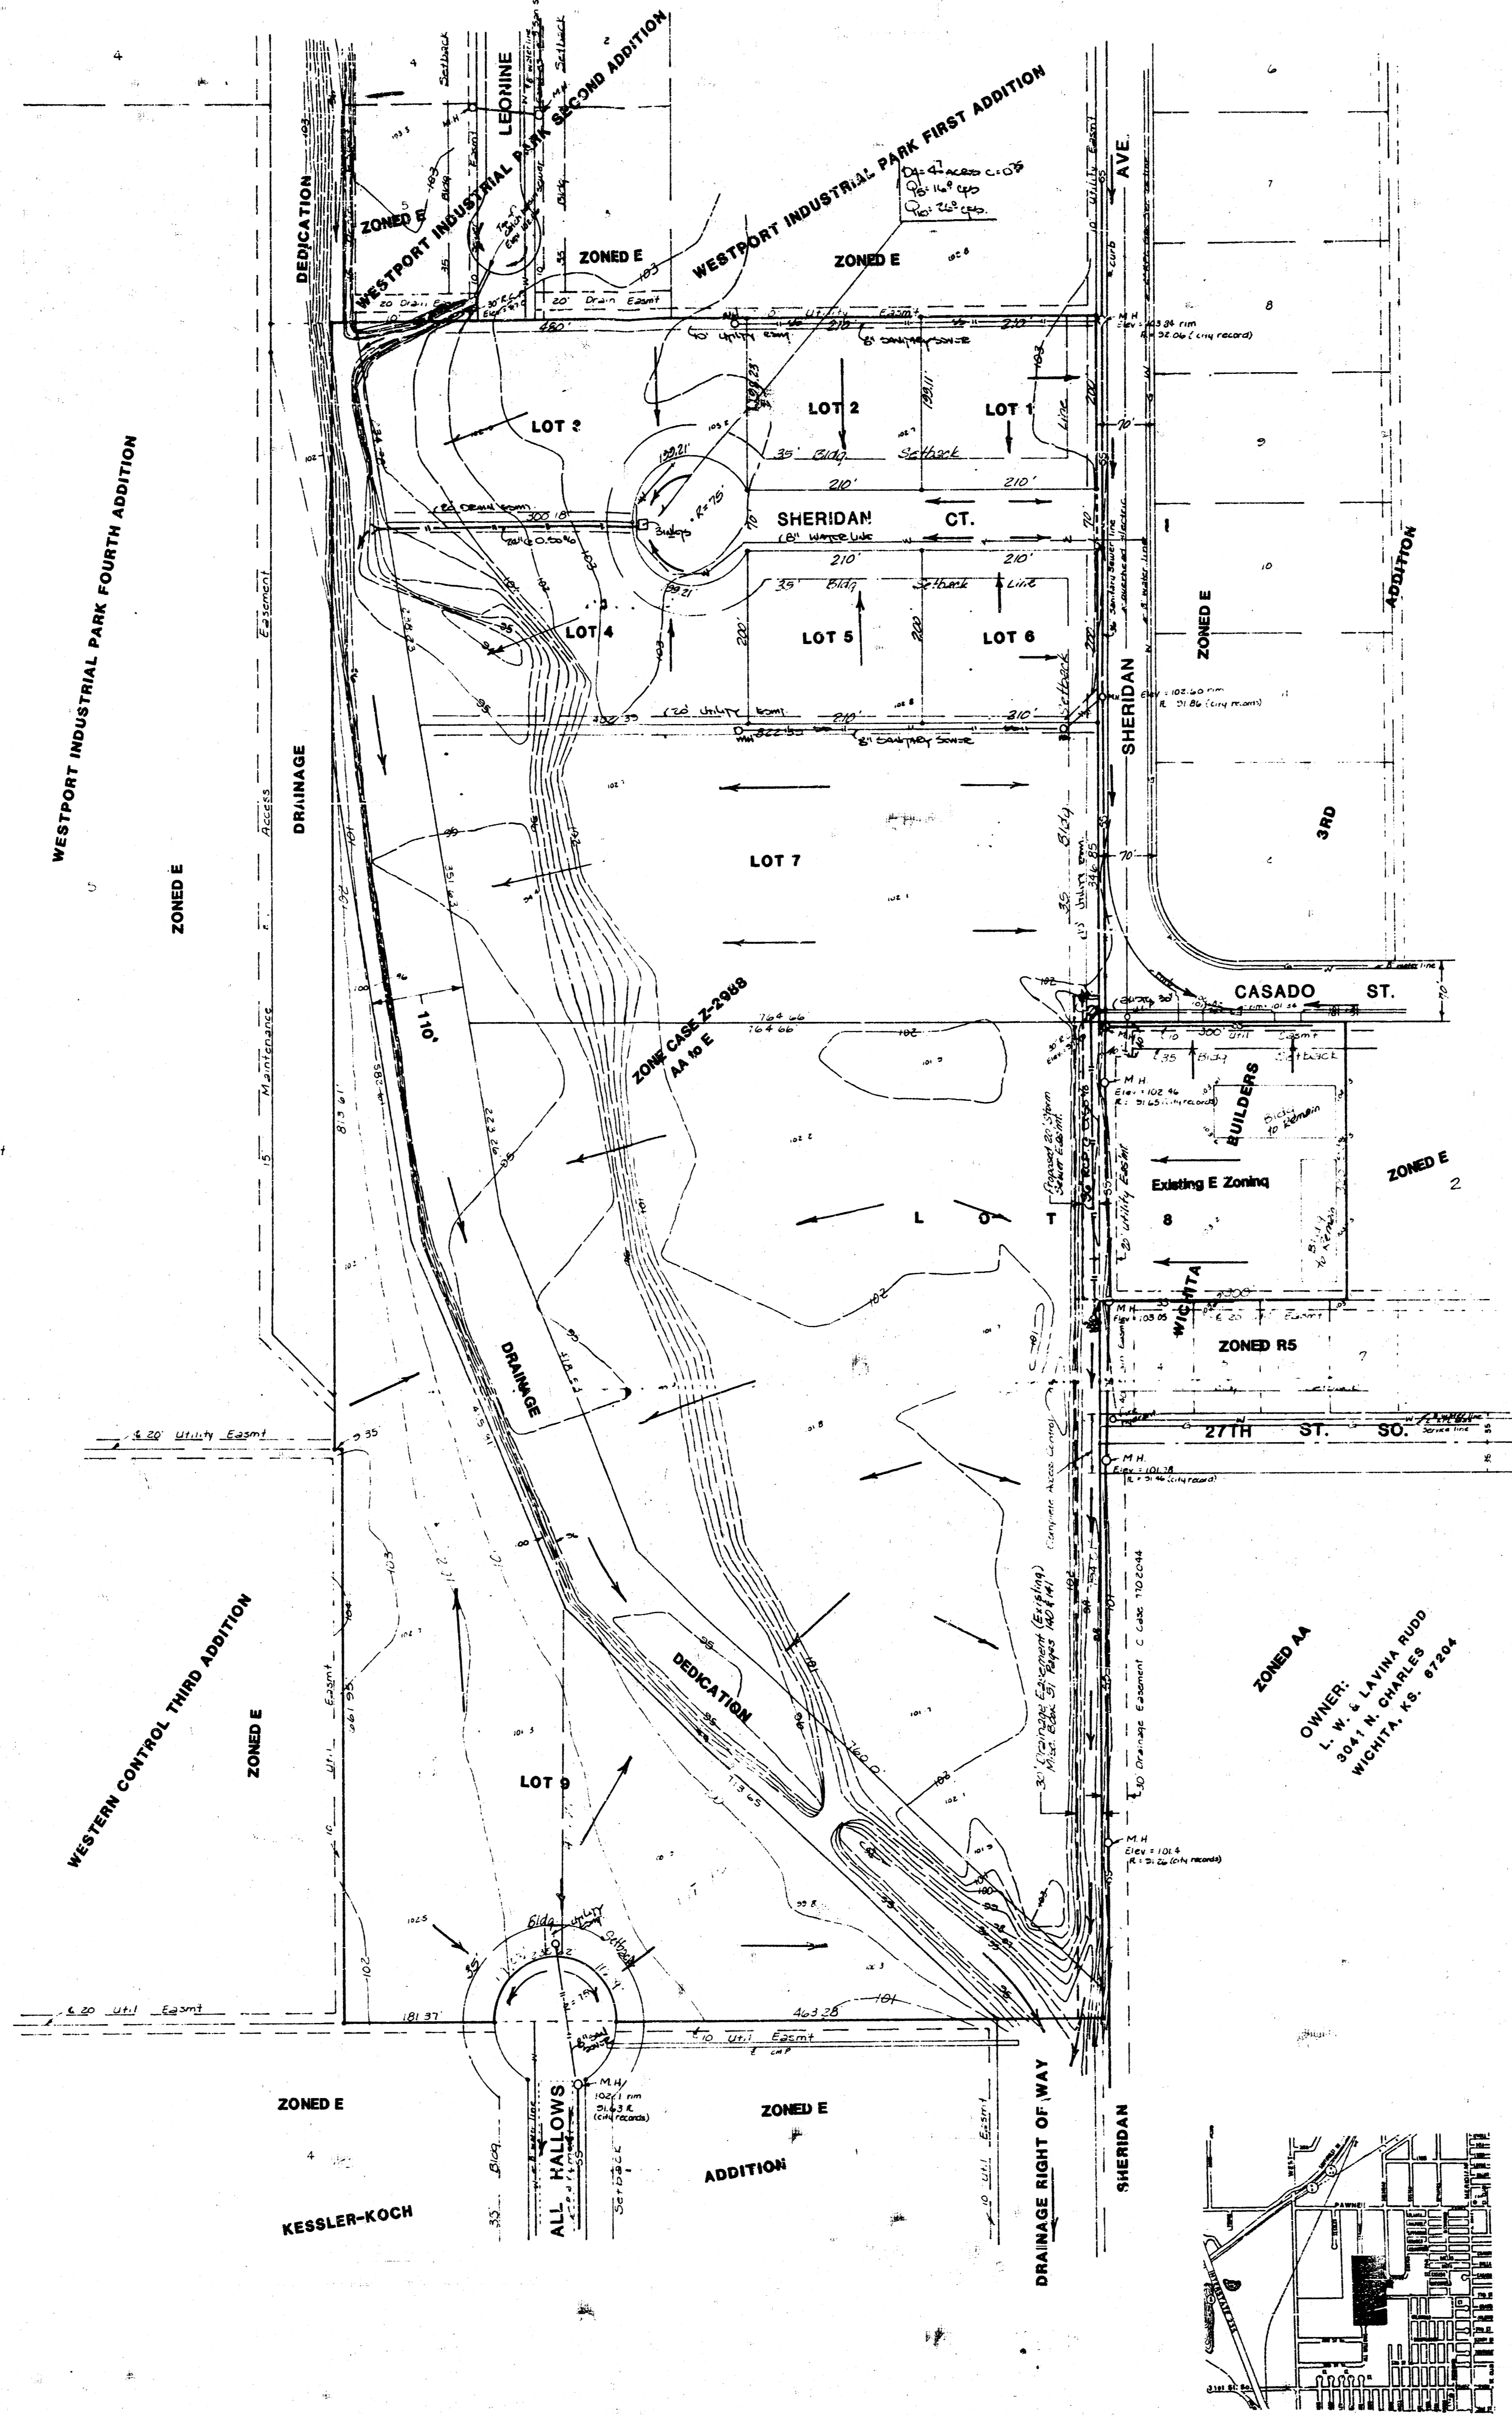

PRELIMINARY PLAT
WESTPORT INDUSTRIAL PARK FIFTH ADDITION

A TRACT OF LAND IN THE S.W. 1/4 AND THE N.W. 1/4 SEC. 1, TWP. 28-S, R-1-W, OF THE 6TH P.M.
 & A REPLAT OF LOT 3, BLOCK 2, WICHITA BUILDERS 3RD ADD.

OWNER: EARL LONG
 CONTRACT PURCHASER: MID-STATES CONSTRUCTION, INC.

Westport Industrial Park