


BENCHMARK:
 □ cut in top of curb on the
 south side of Central Park, 10'
 east of the end of pavement.
 Elev. = 172.94

SCALE: 1"=60'

NOTE:
 Proposed top of foundation and minimum
 view-out elevations are shown on plans.
 Contractor to set finish floor elevation.
 All street elevations shown on plans
 are for top of curb (full height).
 View-out elevations are denoted as
 XXX V.O.

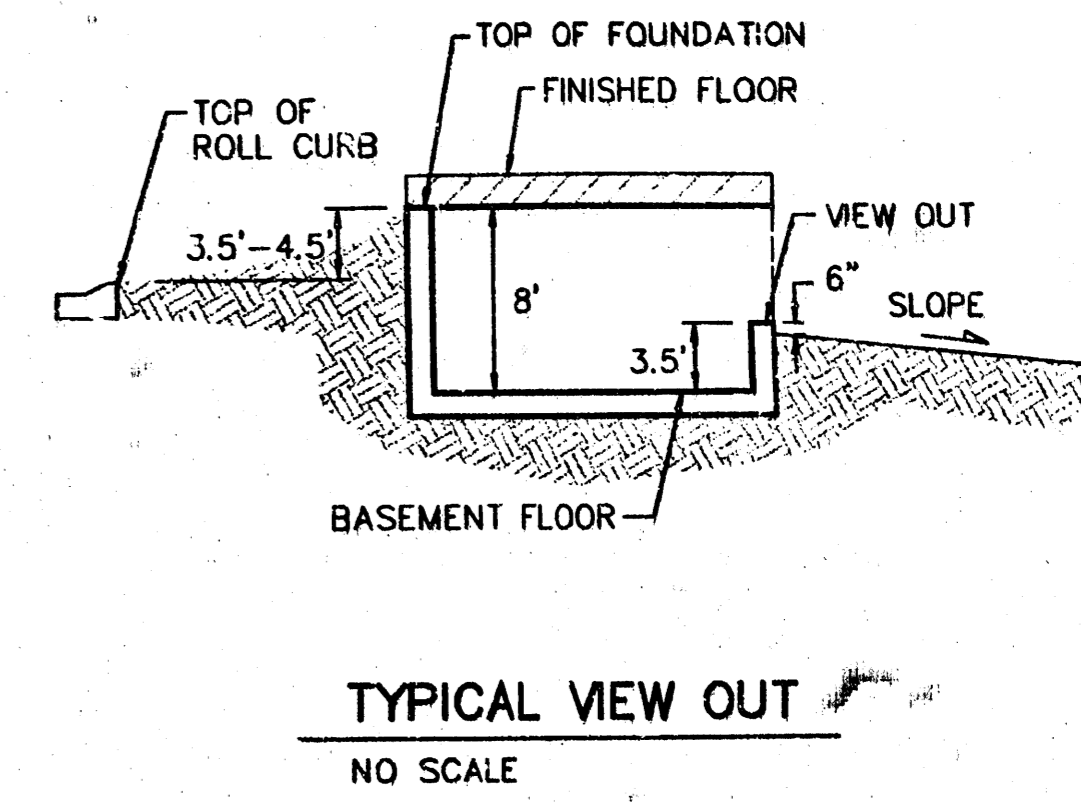

**APPROVED
 DRAINAGE PLAN**

Revised 10-31-01 By TUS For BP

**WEST RIDGE ESTATES - PHASE 2
 GRADING PLAN**
 WICHITA, KS

BAUGHMAN COMPANY P.A.
 ENGINEERING, SURVEYING, & PLANNING
 316-262-7271 • 316 ELLIS • WICHITA, KANSAS 67211

DESIGN BP	DRAWN TMG	APPROVED	DATE	SCALE Noted	SHEET OF
--------------	--------------	----------	------	----------------	-------------

