


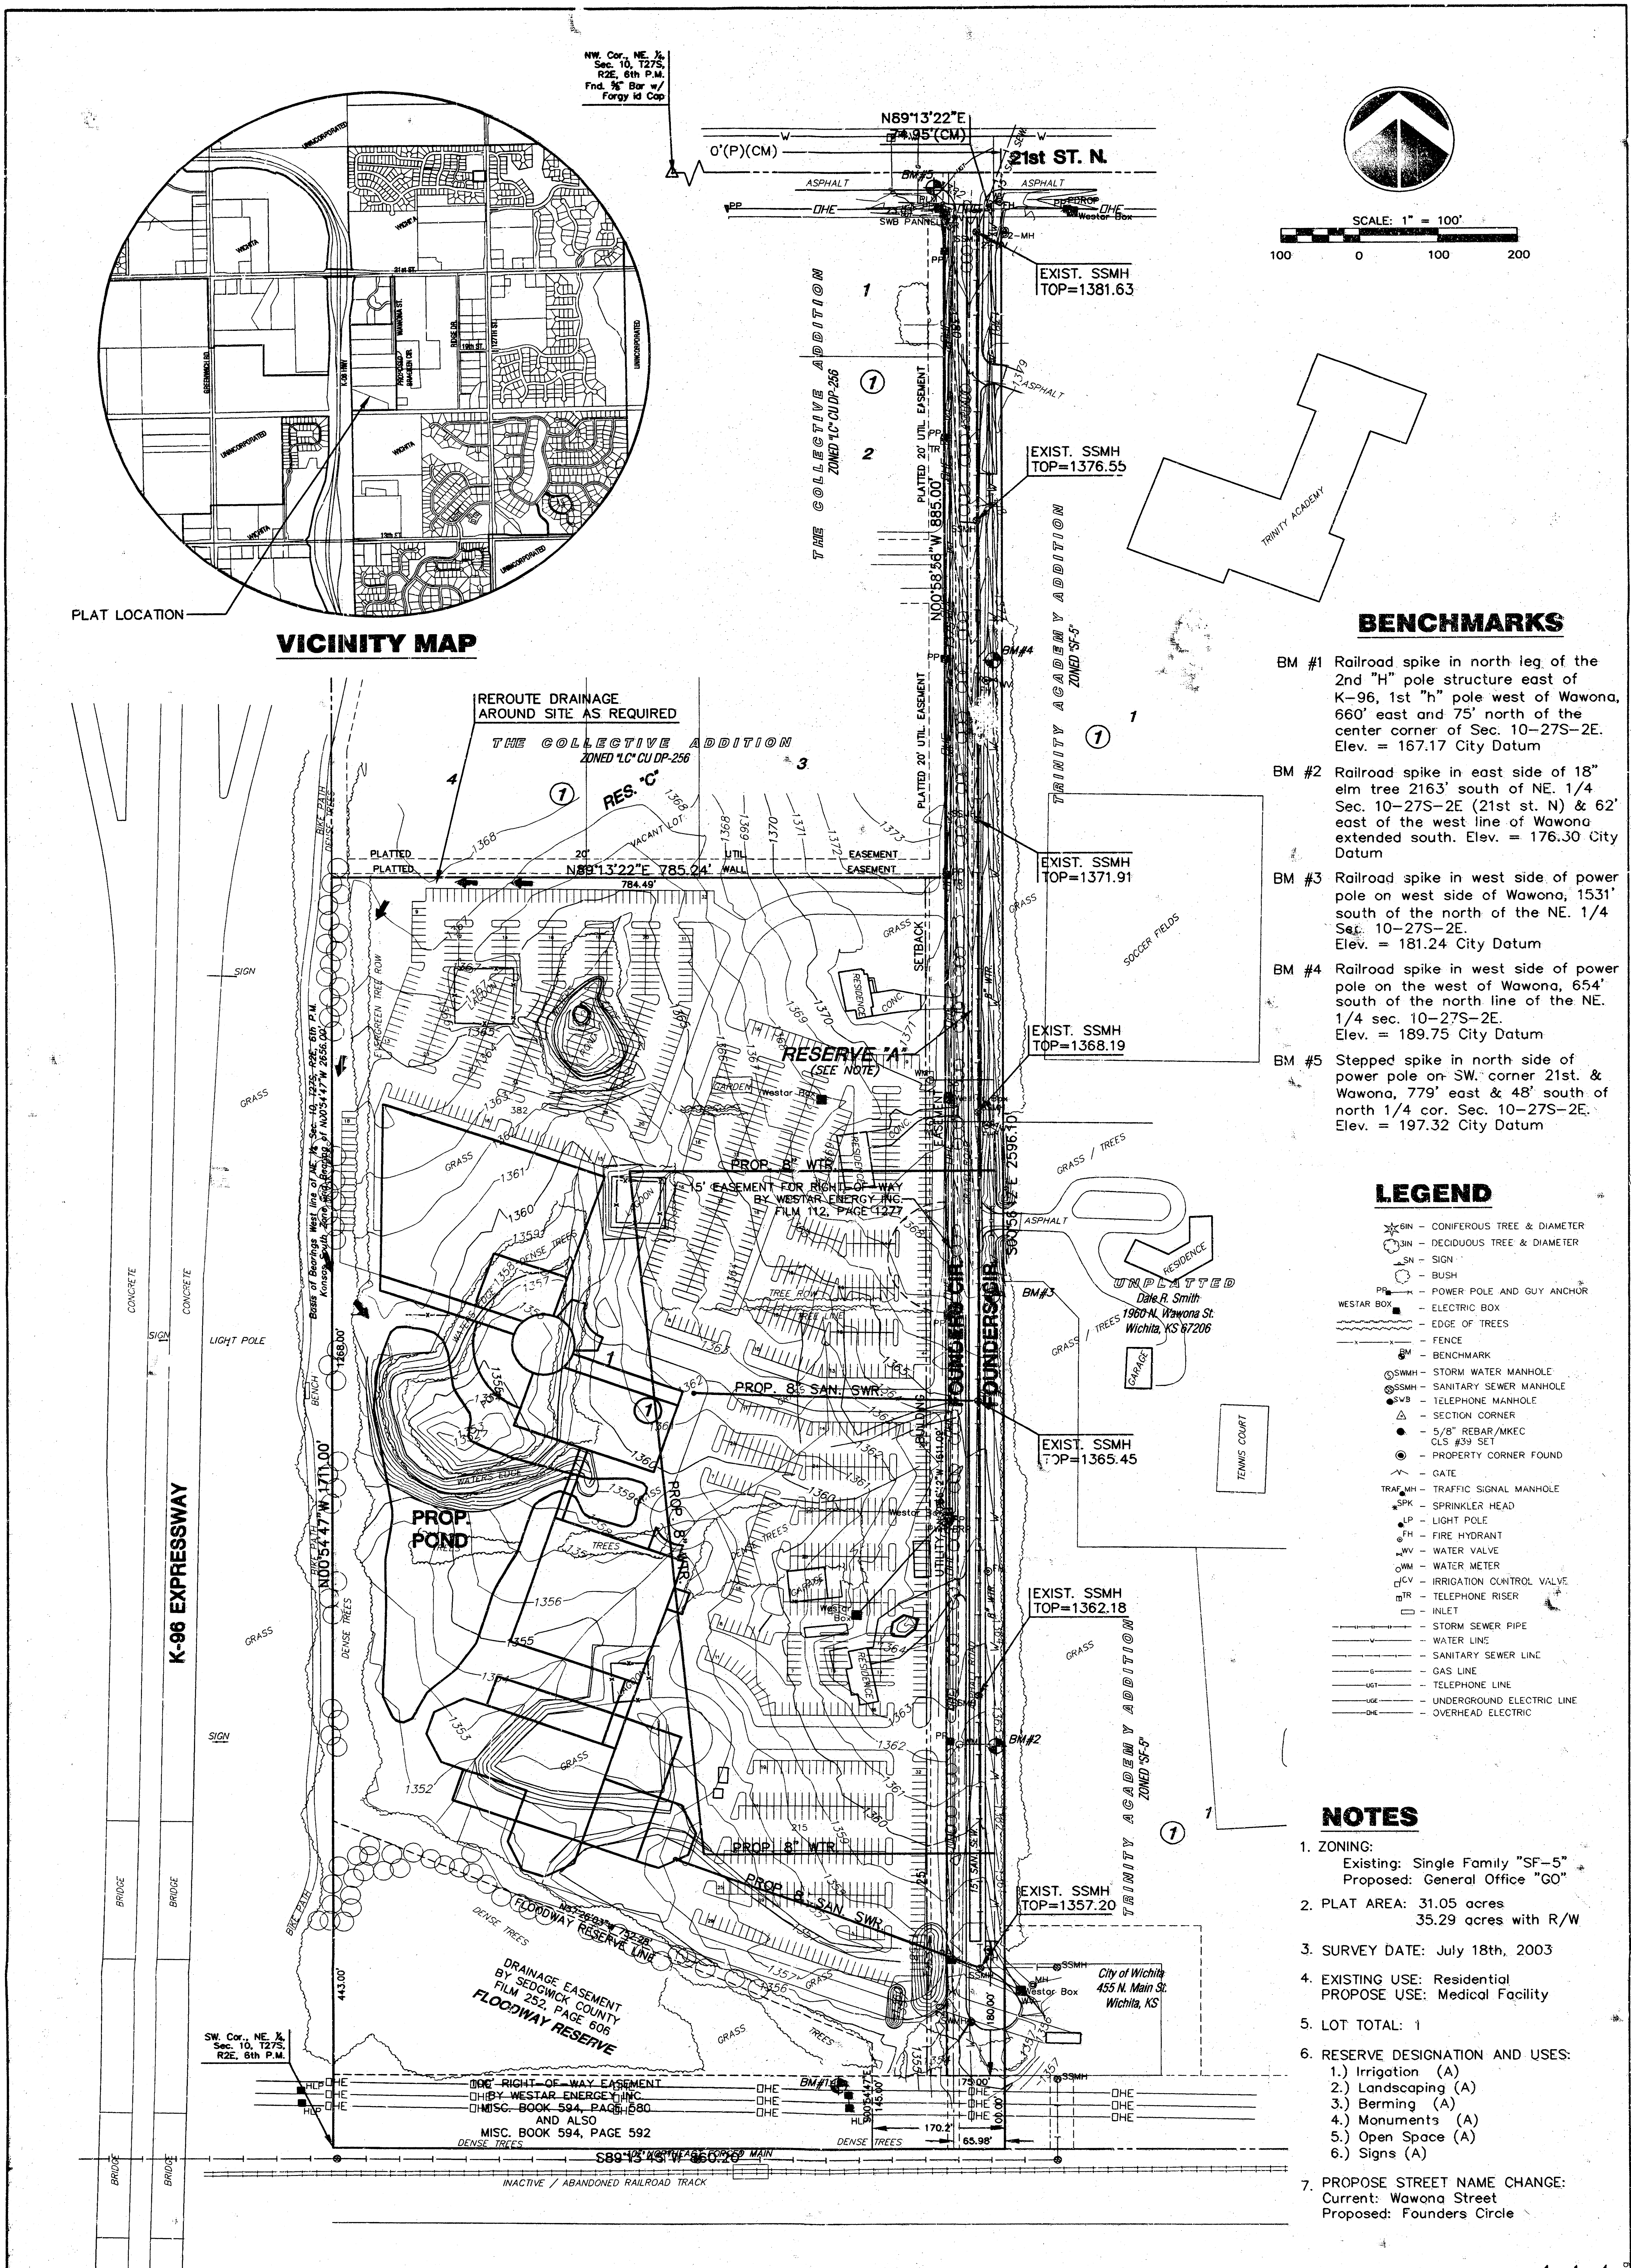

DRAINAGE AND UTILITY PLAN

WICHITA CLINIC ADDITION

OWNERS: Ralph A. and Mary K. Lanzrath
DEVELOPER: Integrated Healthcare Systems Inc.

1857 N. Wawona St.
3311 E. Murdock St.

Wichita, KS 67206
Wichita, KS 67208-3054

316-636-5175
316-689-9153

DATE: AUGUST 2003

REVISED: 9-9-03

MKEC
ENGINEERING
CONSULTANTS
411 N. WEBB ROAD
WICHITA, KS 67204
316-684-9600