



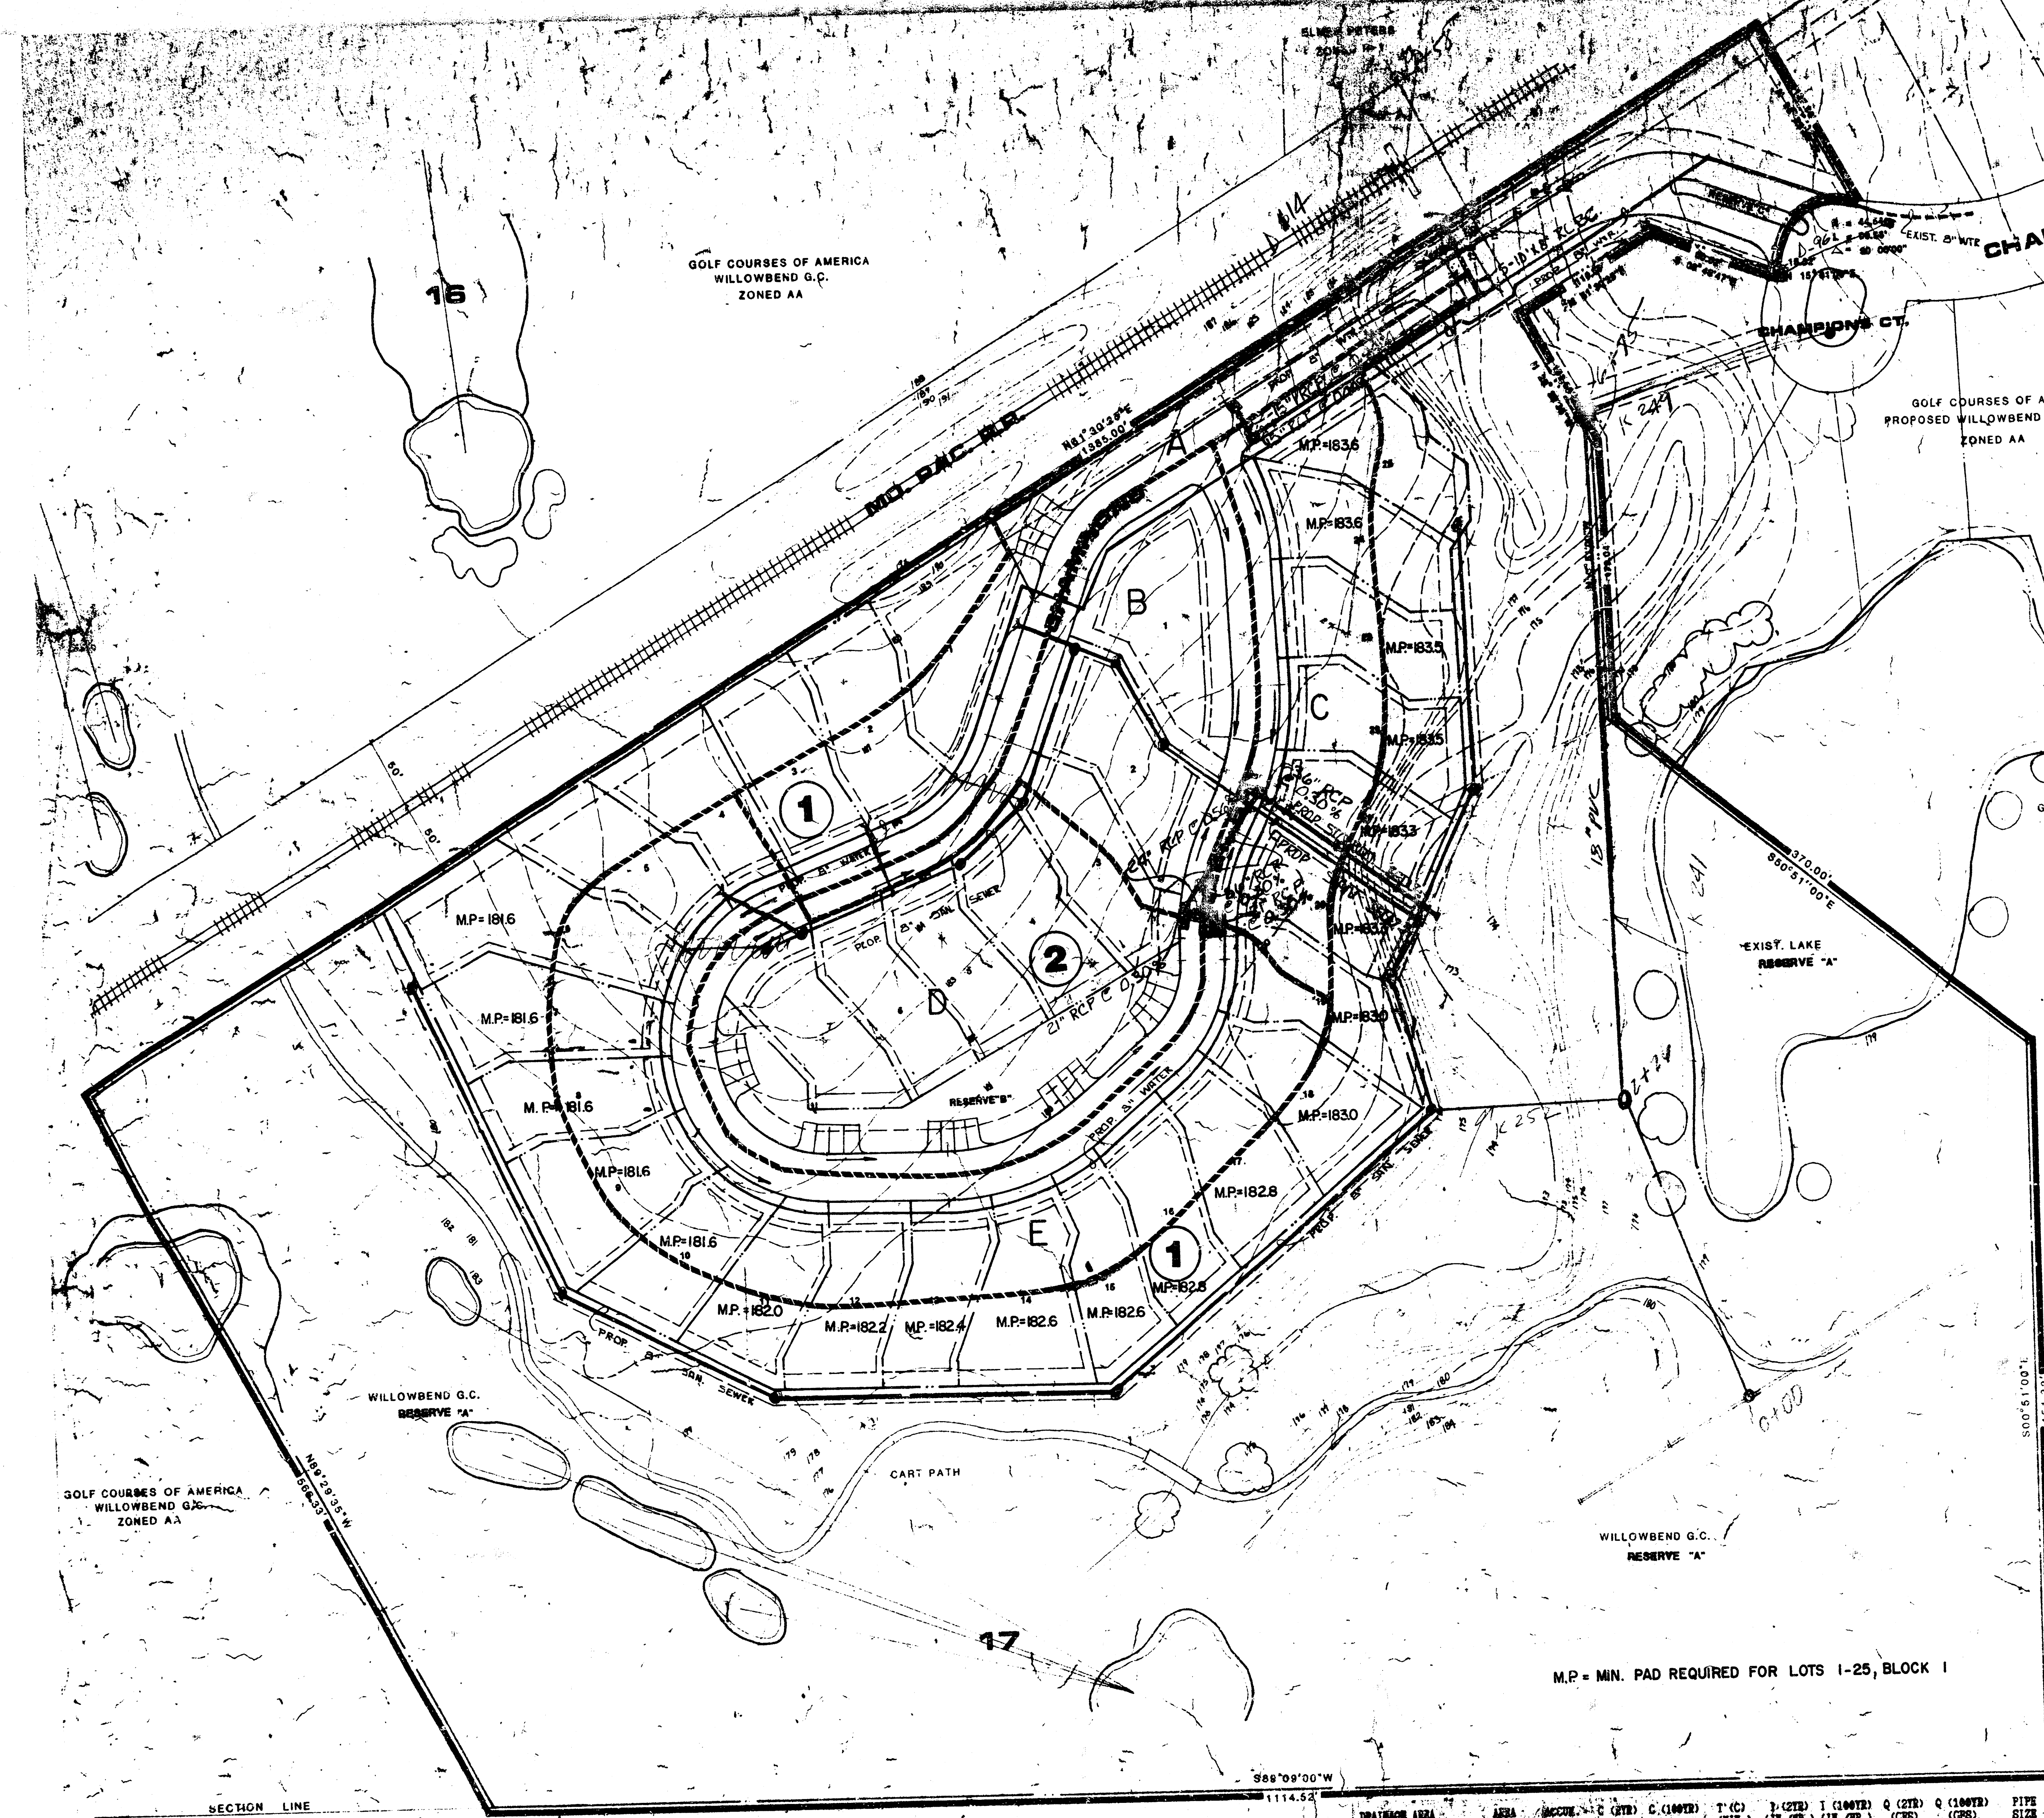

NOTES:
 BENCH MARK:
 50' CUT ON N.E. CORNER OF R.C.B. 880' N. OF E. 1/4
 COR. SECTION 30 T26S R2E ELEV. 168.39'

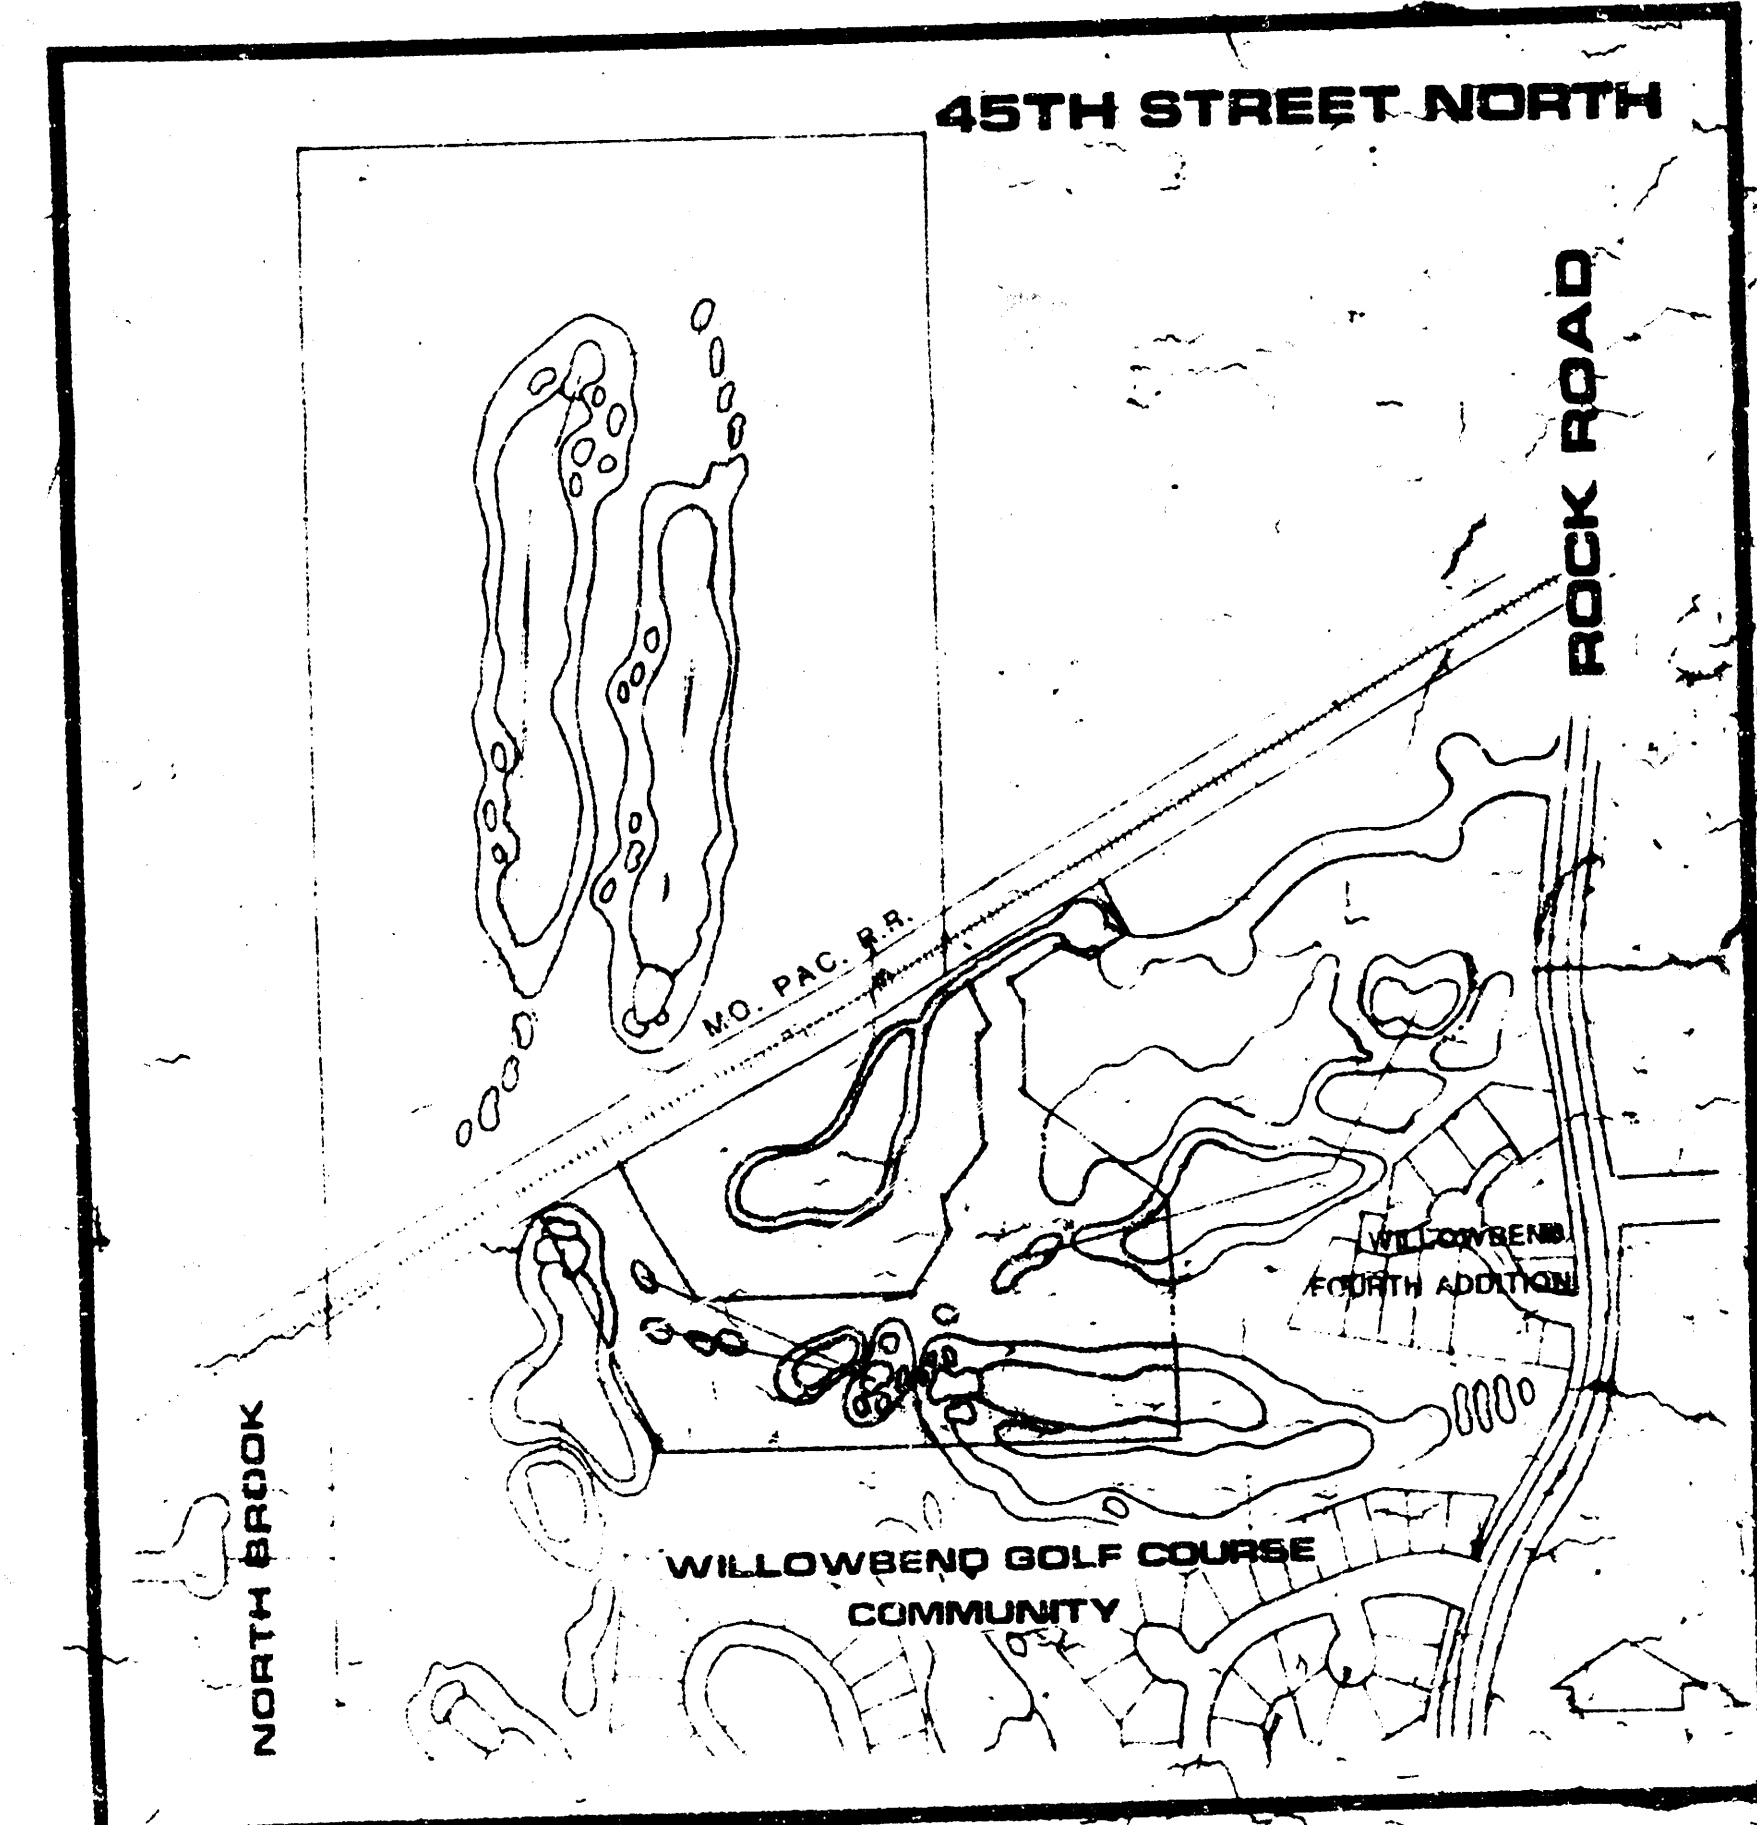

LOCATION MAP
 SCALE: 1" = 400'

M.P. = MIN. PAD REQUIRED FOR LOTS 1-25, BLOCK 1

11174.53																	959.44	
GOLF COURSES OF AMERICA		DRAINAGE AREA		AREA (ACRES)	PERCENTAGE	C (CTR)	C (100%)	T (C)	P (CTR)	T (100%)	Q (CTR)	Q (100%)	TYPE	TYPE	SLOPE		SLOPE	
WILDOWBEND G.C.		AREA		PERCENTAGE	C (CTR)	C (100%)	T (C)	P (CTR)	T (100%)	Q (CTR)	Q (100%)	TYPE	TYPE	SLOPE		SLOPE		
ZONED AA		AREA		PERCENTAGE	C (CTR)	C (100%)	T (C)	P (CTR)	T (100%)	Q (CTR)	Q (100%)	TYPE	TYPE	SLOPE		SLOPE		
A		0.6%		0.50	0.75	15.00	3.83	7.37	1.83	4.50	15'	KCF	0.44%	25(1)=5				
B		0.56		0.50	0.75	15.00	3.83	7.37	2.10	5.59								
C		0.87		0.50	0.75	15.00	3.83	7.37	1.90	5.07							L(1)=5'	
B & C		1.43		1.03	0.75	15.00	3.83	7.37	4.00	10.65	24'	KCF	0.50%	25(1)=10				
D		1.40		0.50	0.75	15.00	3.83	7.37	3.05	8.15								
E		1.70		0.50	0.75	15.00	3.83	7.37	3.71	9.90								
D & E		3.10		0.87	0.75	15.00	3.83	7.37	6.77	18.65								
A THRU E		5.23		0.50	0.75	15.00	3.83	7.37	12.50	33.50	36'	KCF	0.34%	25(1)=10				

**SKETCH PLAT FOR
 WILLOBEND SEVENTH ADDITION**

MK
EC
 MID-KANSAS ENGINEERING CONSULTANTS PA
 2500 NORTH ROCK ROAD
 BUILDING 1800
 WICHITA, KANSAS 67226
 636-5566

N
W **E**
S
 SCALE: 1" = 50'
 CONTOUR INTERVAL: 1'