

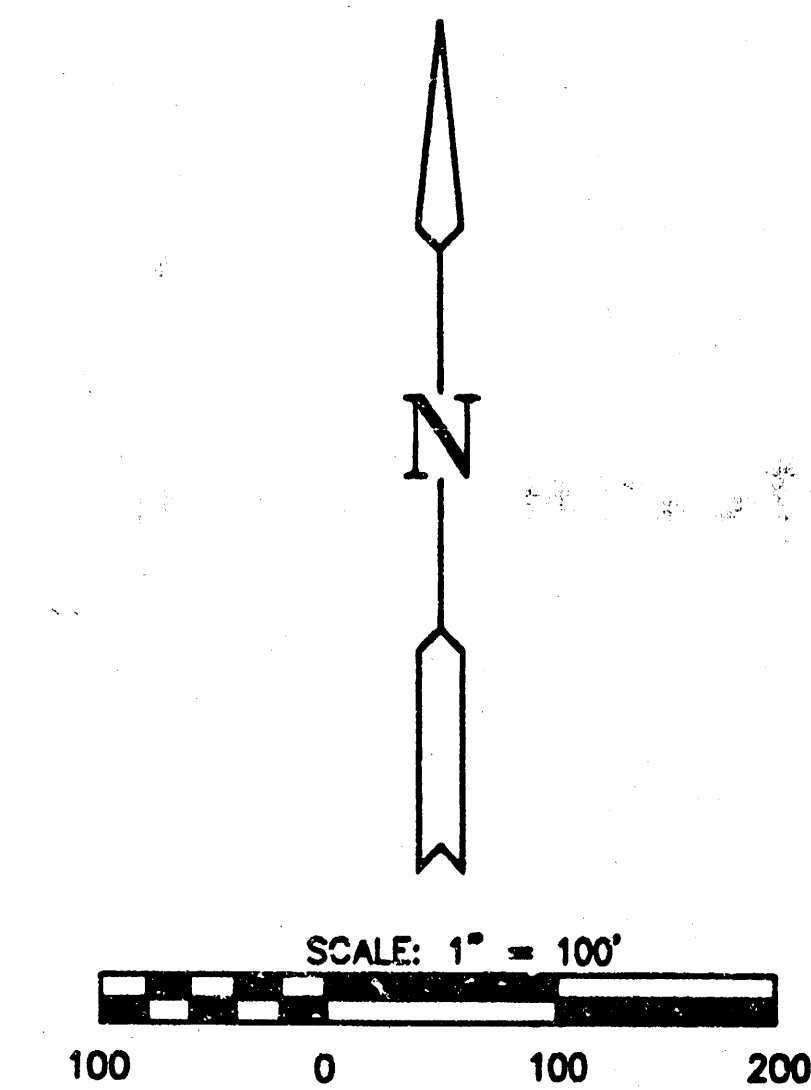


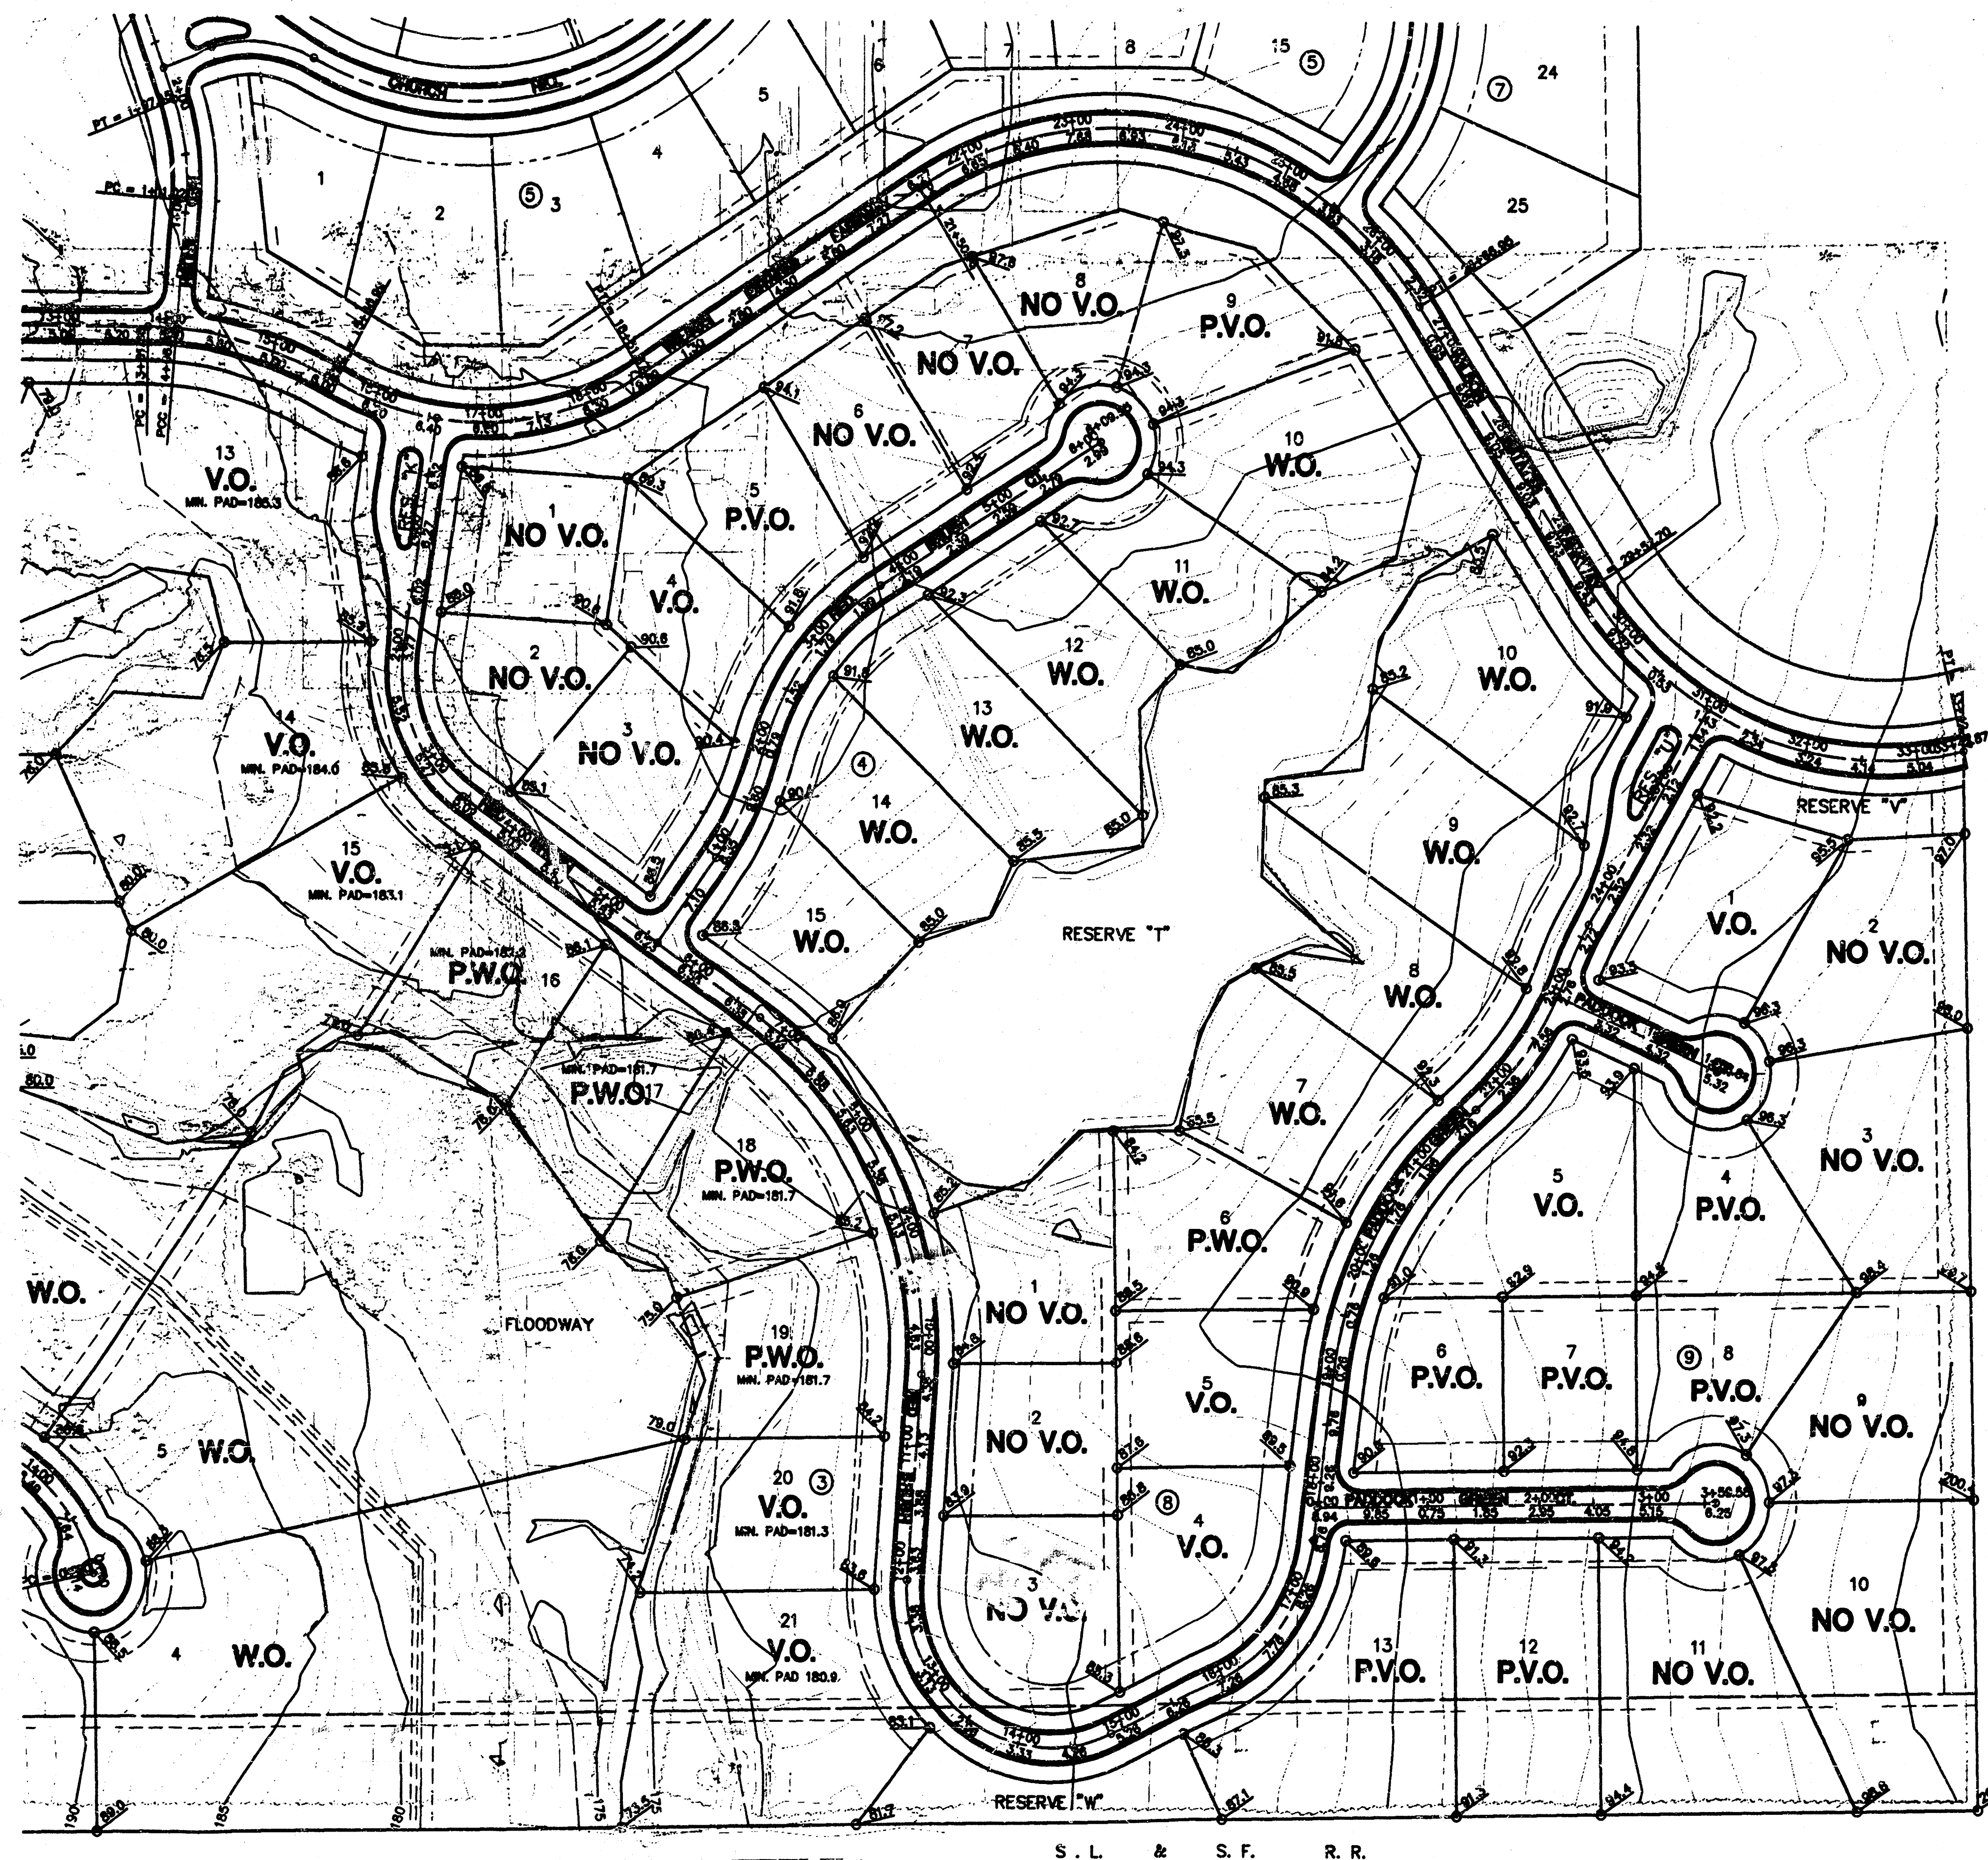

LEGEND

V.O. VIEW OUT
W.O. WALK OUT
P.V.O. PARTIAL VIEW OUT
P.W.O. PARTIAL WALK OUT
NO V.O. NO VIEW OUT

APPROVED
DATE 10/1/97

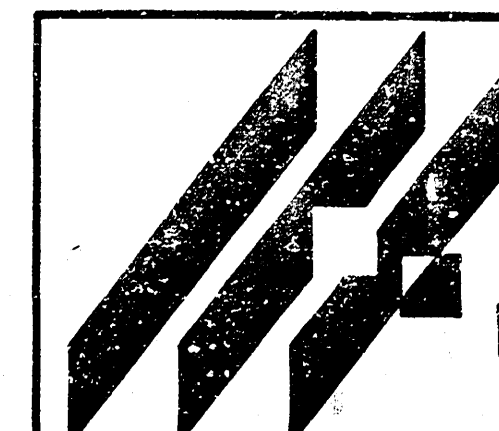

MID-KANSAS ENGINEERING
CONSULTANTS, INC.
411 N. WEST ROAD
WICHITA, KS 67204
316-684-9600

WILSON ESTATES ADDITION / PHASE 2
PROJECT NAME

GRADING
SHEET TITLE

DESIGN BY:	MLW	CHECKED BY:	GJA
DATE	SEPTEMBER 1997	PROJECT NO.	GRADING.DWG
		SHEET NO.	1 / 1