


DRAINAGE PLAN WOODBIDGE 7TH ADDITION WICHITA, SEDGWICK COUNTY, KANSAS

0 30 60

DATE OF PREPARATION: FEBRUARY 25, 2002
DATE OF TOPOGRAPHY: FEBRUARY 19, 2002
CONTOUR INTERVALS = 1 FOOT

CP = Cable TV Pedestal
 EB = Electric Box
 FH = Fire Hydrant
 SSW = Sanitary Sewer Manhole
 SWB Ped = Southwestern Bell Pedestal
 T = Tree
 WM = Water Meter
 WV = Water Valve
 * = #4 REBAR W/ "BAUGHMAN" C
 O = 3/4" IRON (FOUND)

BENCHMARK:
 □ East and RBC 110'S East of
 Lot 48 North side Delta Vista

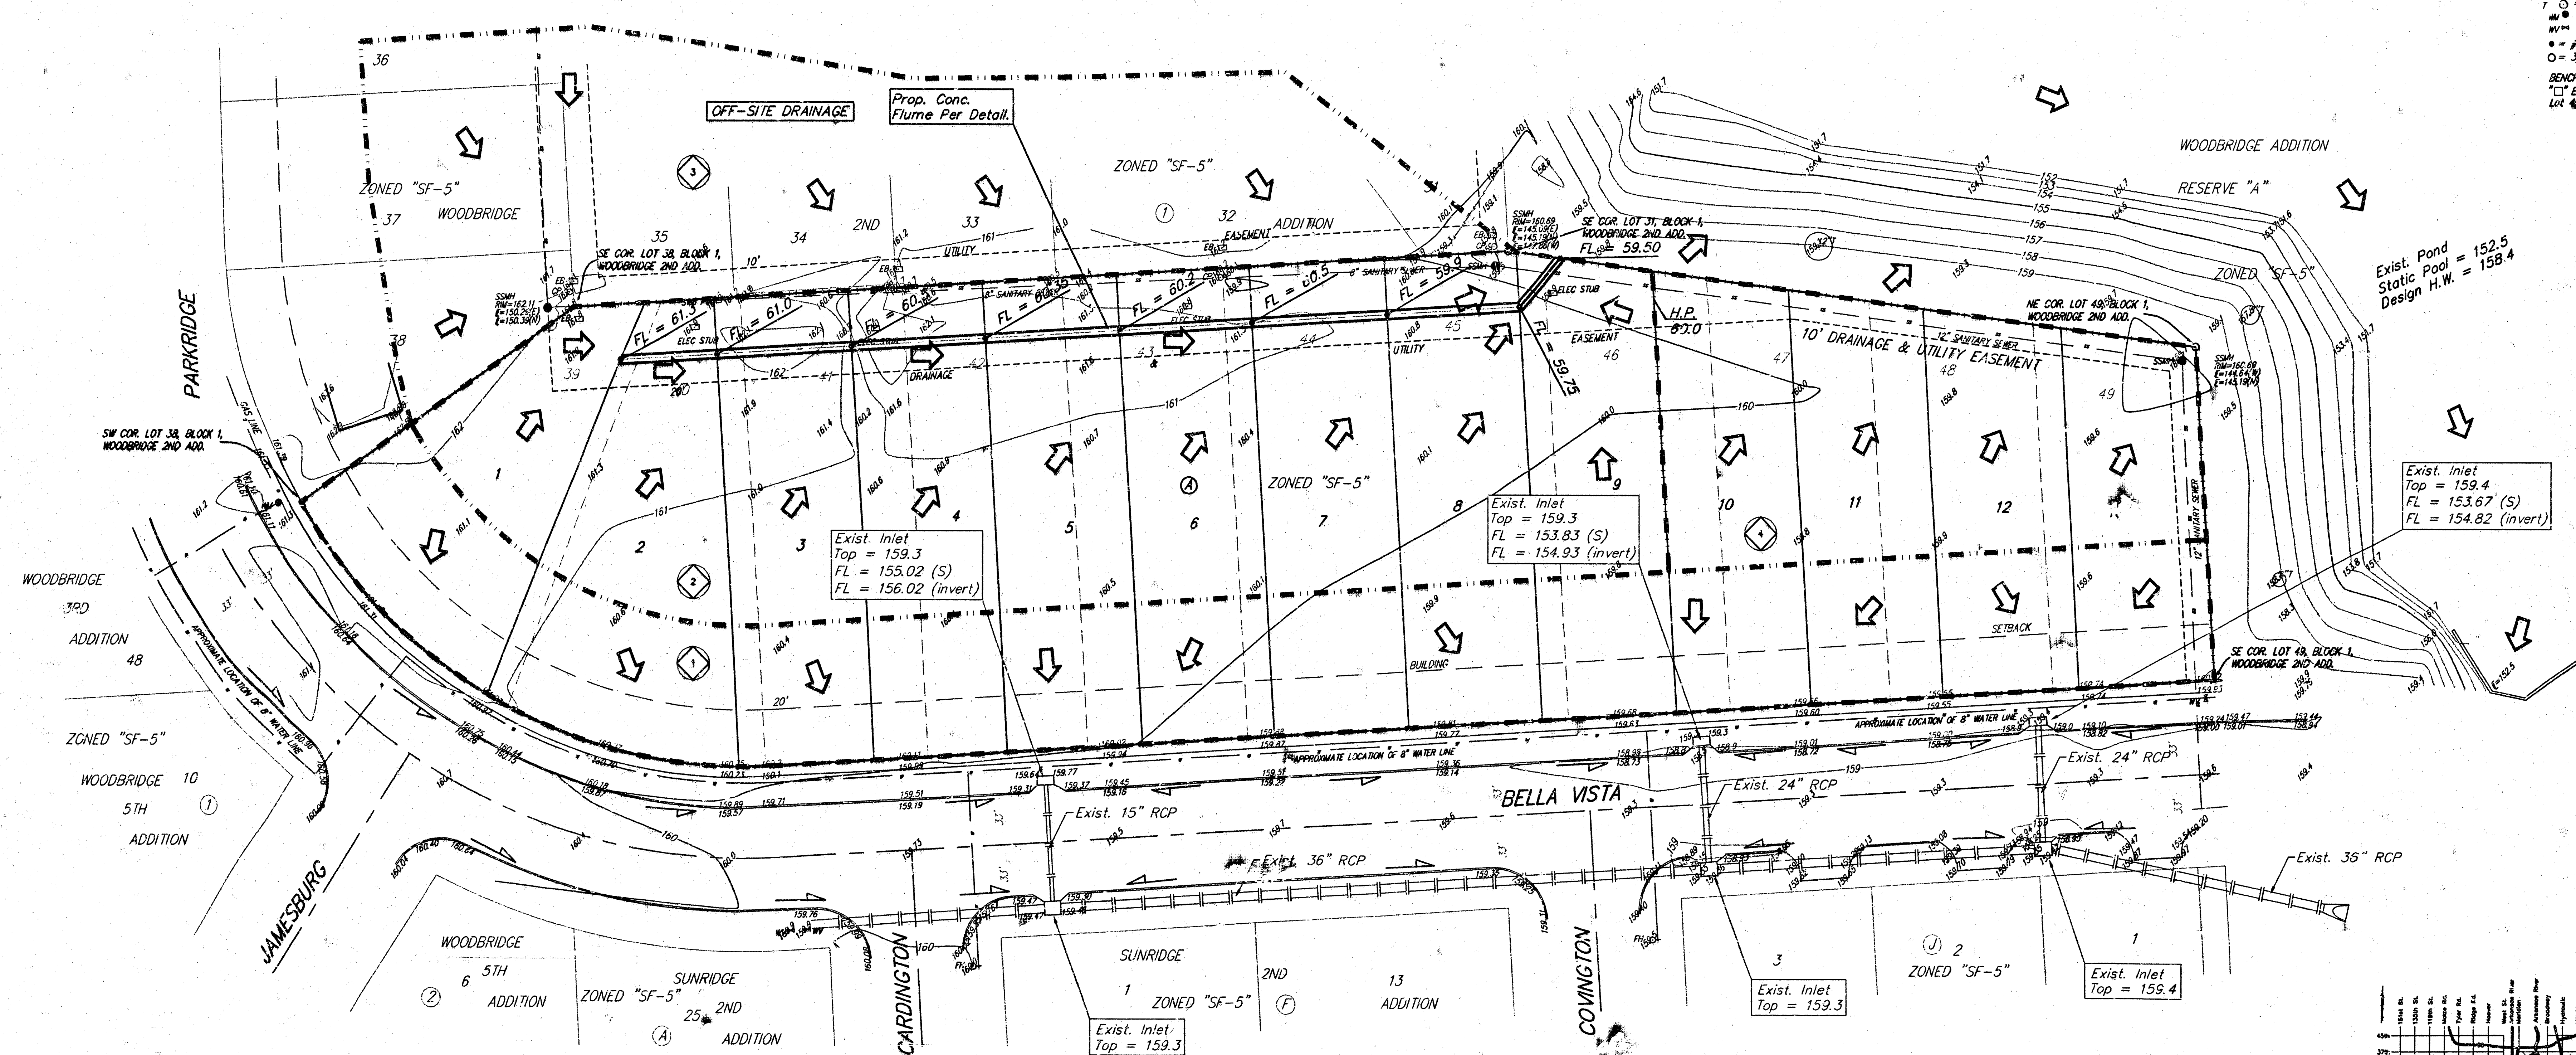

MINIMUM BUILDING PAD ELEVATIONS FOR LOWEST OPENING TO THE STRUCTURES

LOT	BLOCK	ELEVATION	
		City Datum	162.6
1-13	A		162.6

Basin No.	Area acres	Runoff Coefficient		Peak Flowrate	
		2-yr	100-yr	2-yr cfs	100-yr cfs
1	0.83	0.52	0.67	1.7	4.1
2	1.16	0.52	0.67	2.3	5.7
3	0.75	0.52	0.67	1.5	3.7
4	0.41	0.52	0.67	0.8	2.0

