


DRAINAGE PLAN WOODLAND ELEMENTARY SCHOOL ADDITION WICHITA, SEDGWICK COUNTY, KANSAS

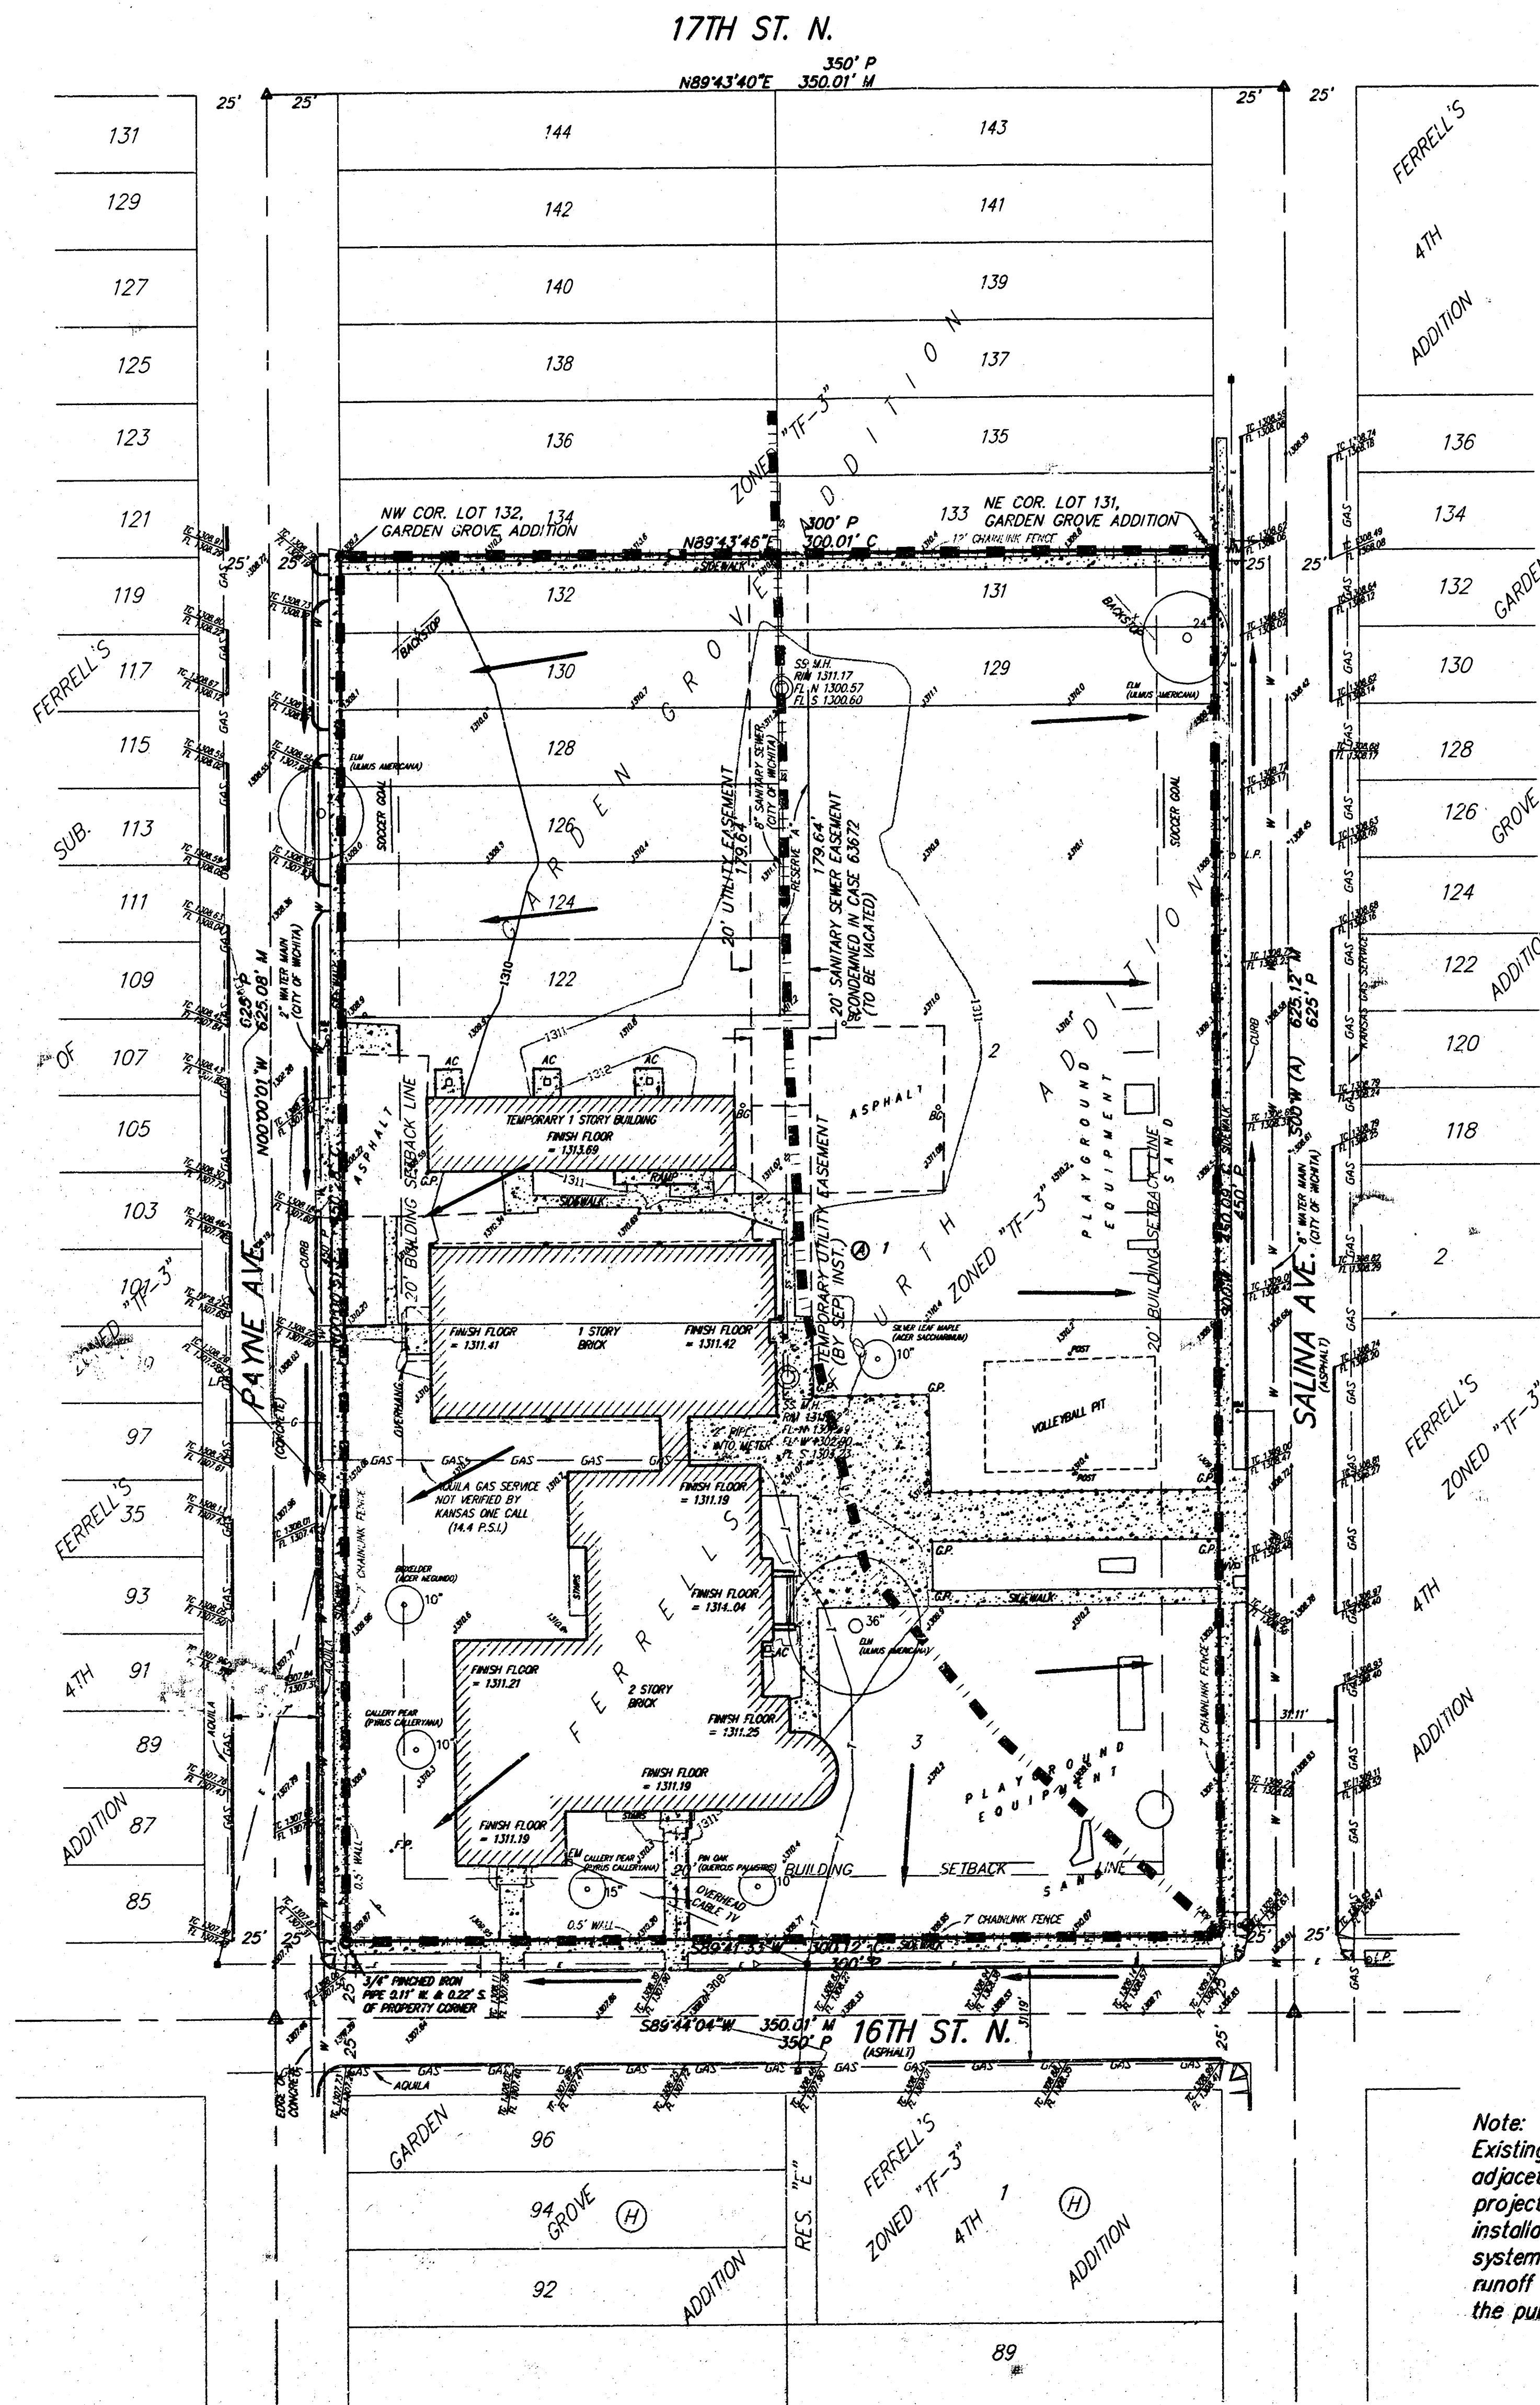

DATE OF PREPARATION: 23 MARCH 2004
 DATE OF TOPOGRAPHY: 18 APRIL 2003
 CONTOUR INTERVALS: 1' 00"
 TOPOGRAPHIC SURVEY SUPPLIED BY RUGGLES & BOW, P.A.

SURVEY MARKS LEGEND

M = Marker
 H = Hammer
 C = Chain
 T = Tape
 P = Pin

Δ = Triangle
 ○ = 3/4" IRON PIPE
 ● = 3/4" PINCHED IRON PIPE
 V = CHISELED V NOTCH (SET)
 ■ = 1/2" REBAR W/ RUGGLES & BOW CAP (SET)

BENCH MARK: CONCRETE BASE OF
 FLUORINE SCHOOL LIGHT ON SOUTH SIDE OF 16TH ST. N.
 100 FEET MORE OR LESS EAST OF PAYNE
 ELEV. = 1308.16 (M.S.L.)

BENCH MARK: "T" TOP OF CURB 28' N. & 15' E.
 OF CENTER LINE OF SALINA AVE. & 16TH ST. N.
 ELEV. = 1308.16 (M.S.L.)

Note:
 Existing runoff is directed to the
 adjacent city right-of-ways. This infill
 project has limited availability for
 installation of any stormwater sewer
 systems. Proposed conditions will allow
 runoff to continue to discharge within
 the public right-of-ways.