


LOT GRADING PLAN WOODLAKE 2ND ADDITION

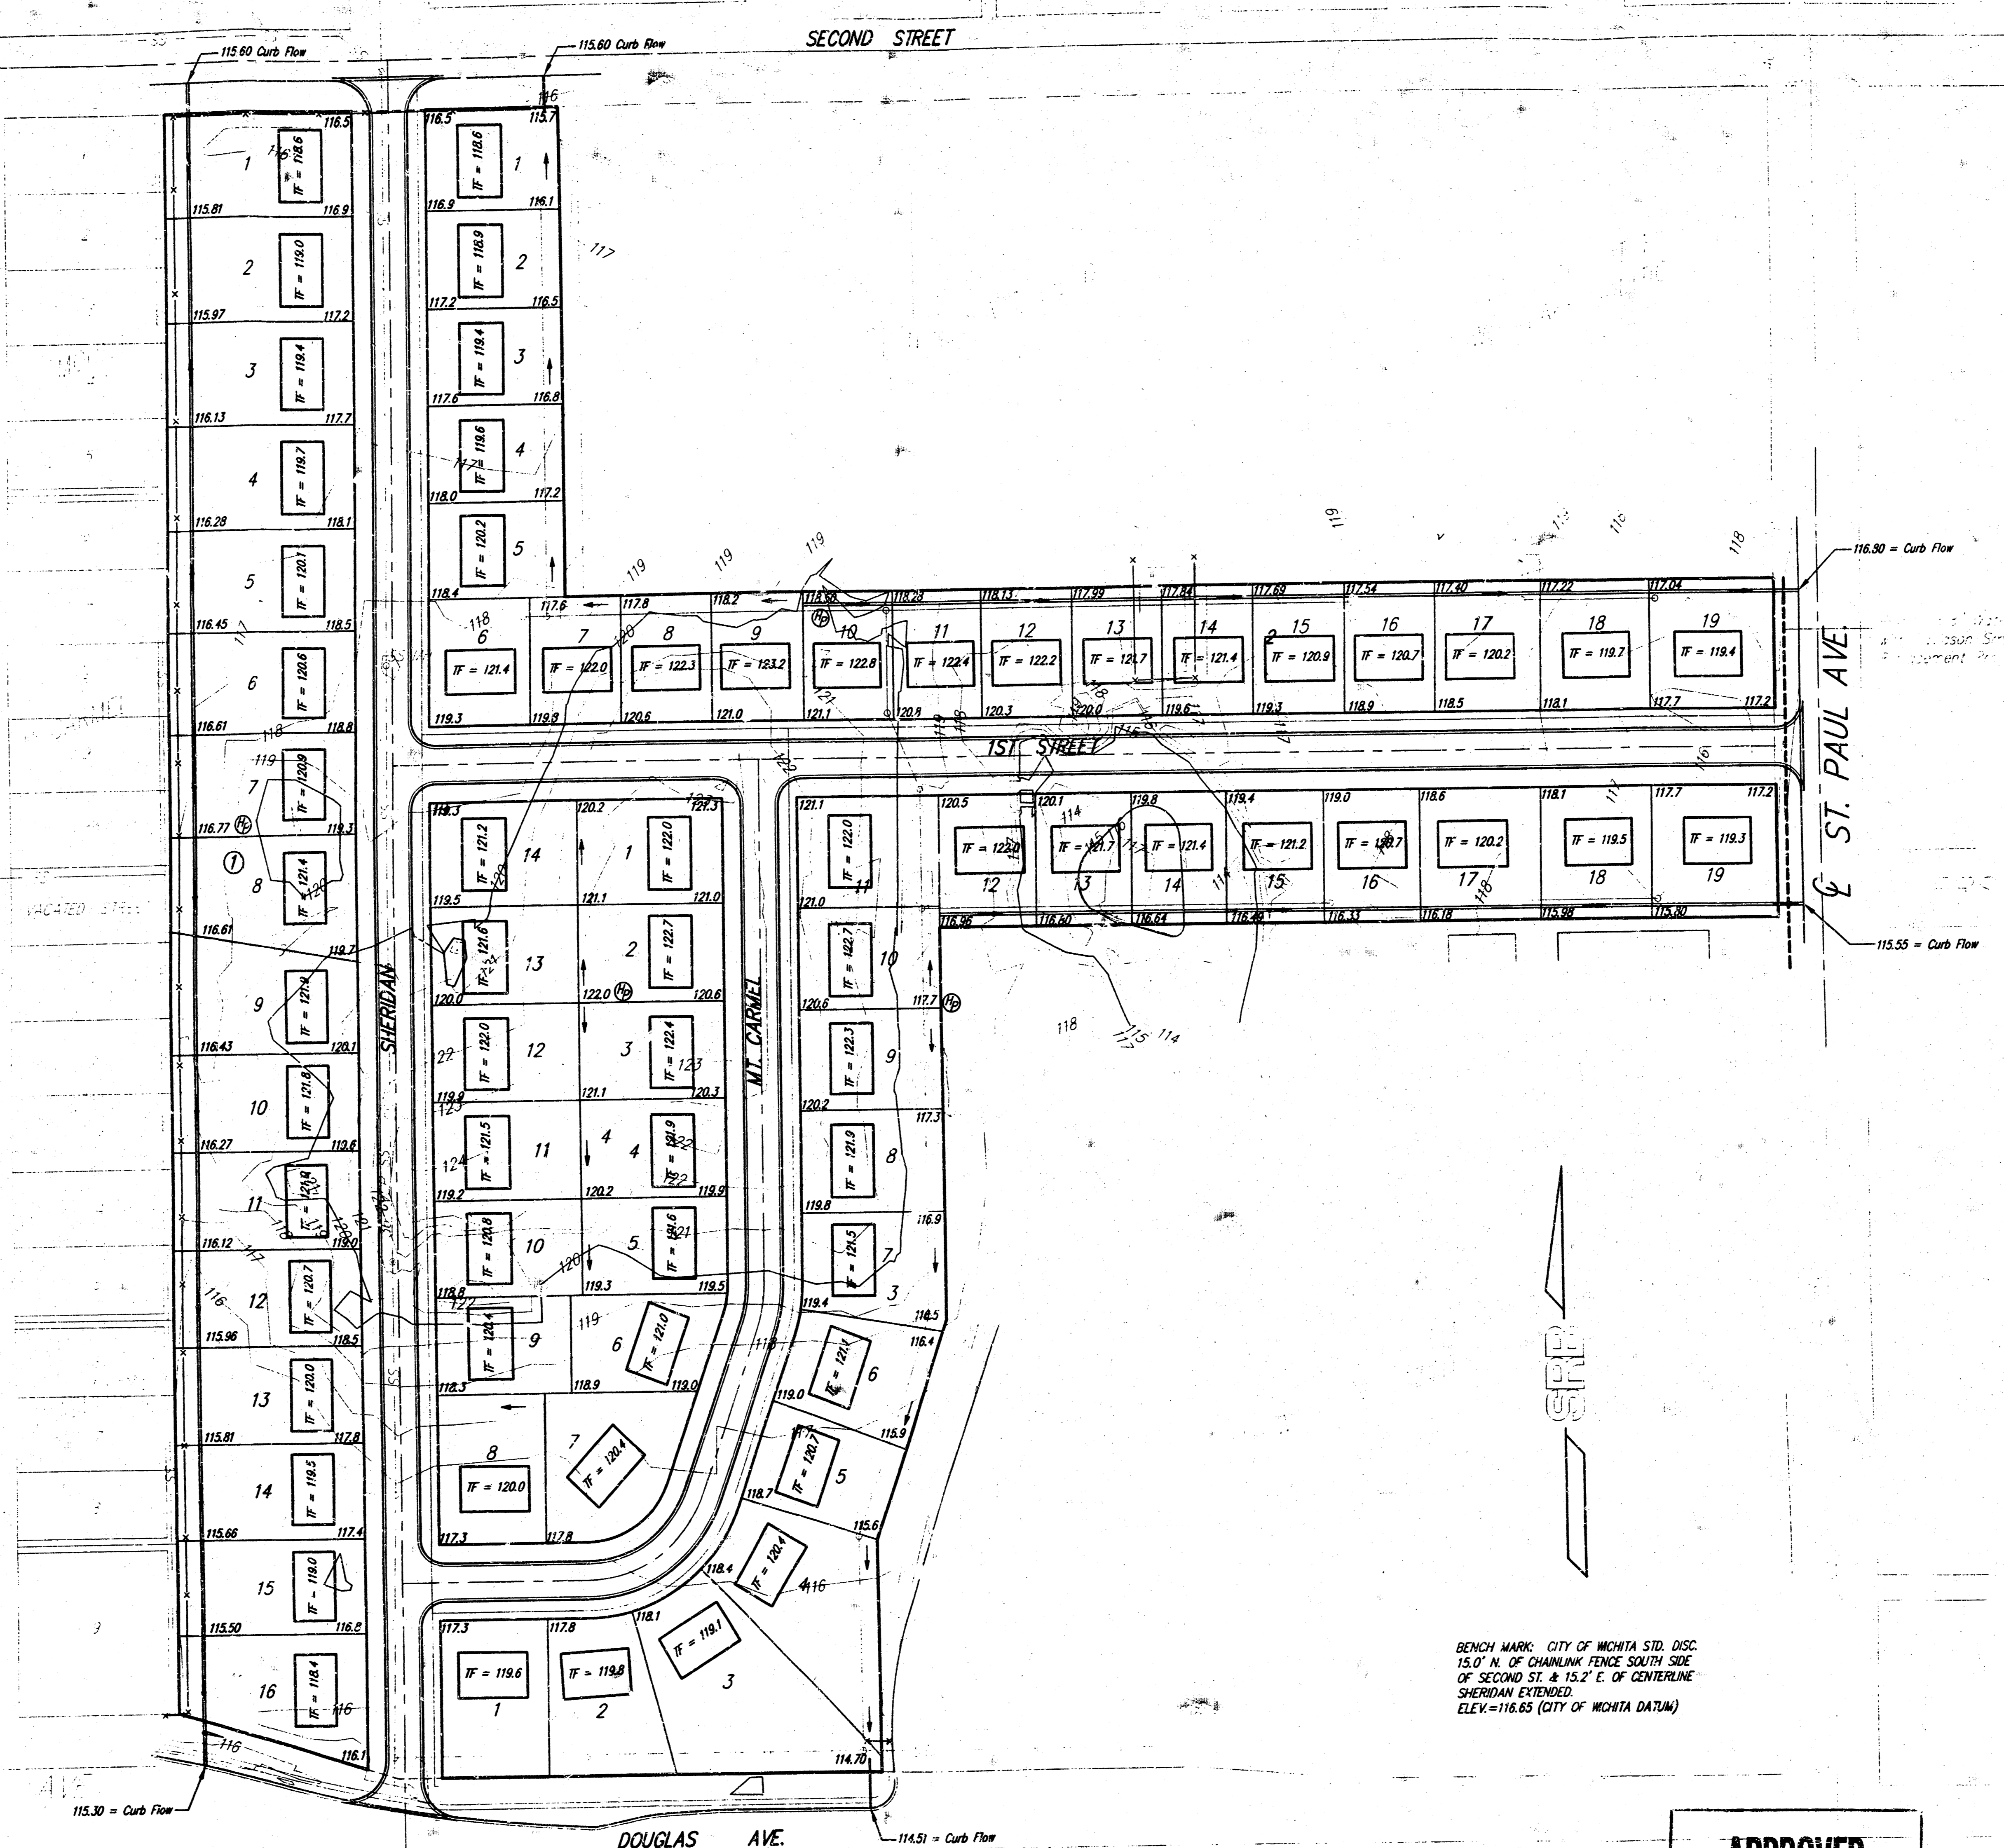

**APPROVED
DRAINAGE PLAN**

**LOT GRADING PLAN
WOODLAKE 2ND ADDITION**

SRB 924 NORTH MAIN 316-284-8008
WICHITA KANSAS 67203 FAX 316-284-4821
http://www.srb.com
SAVOY, RUGGLES & BOHM, P.A.
ENGINEERING & SURVEYING

NO.	DATE	BY	REVISION