
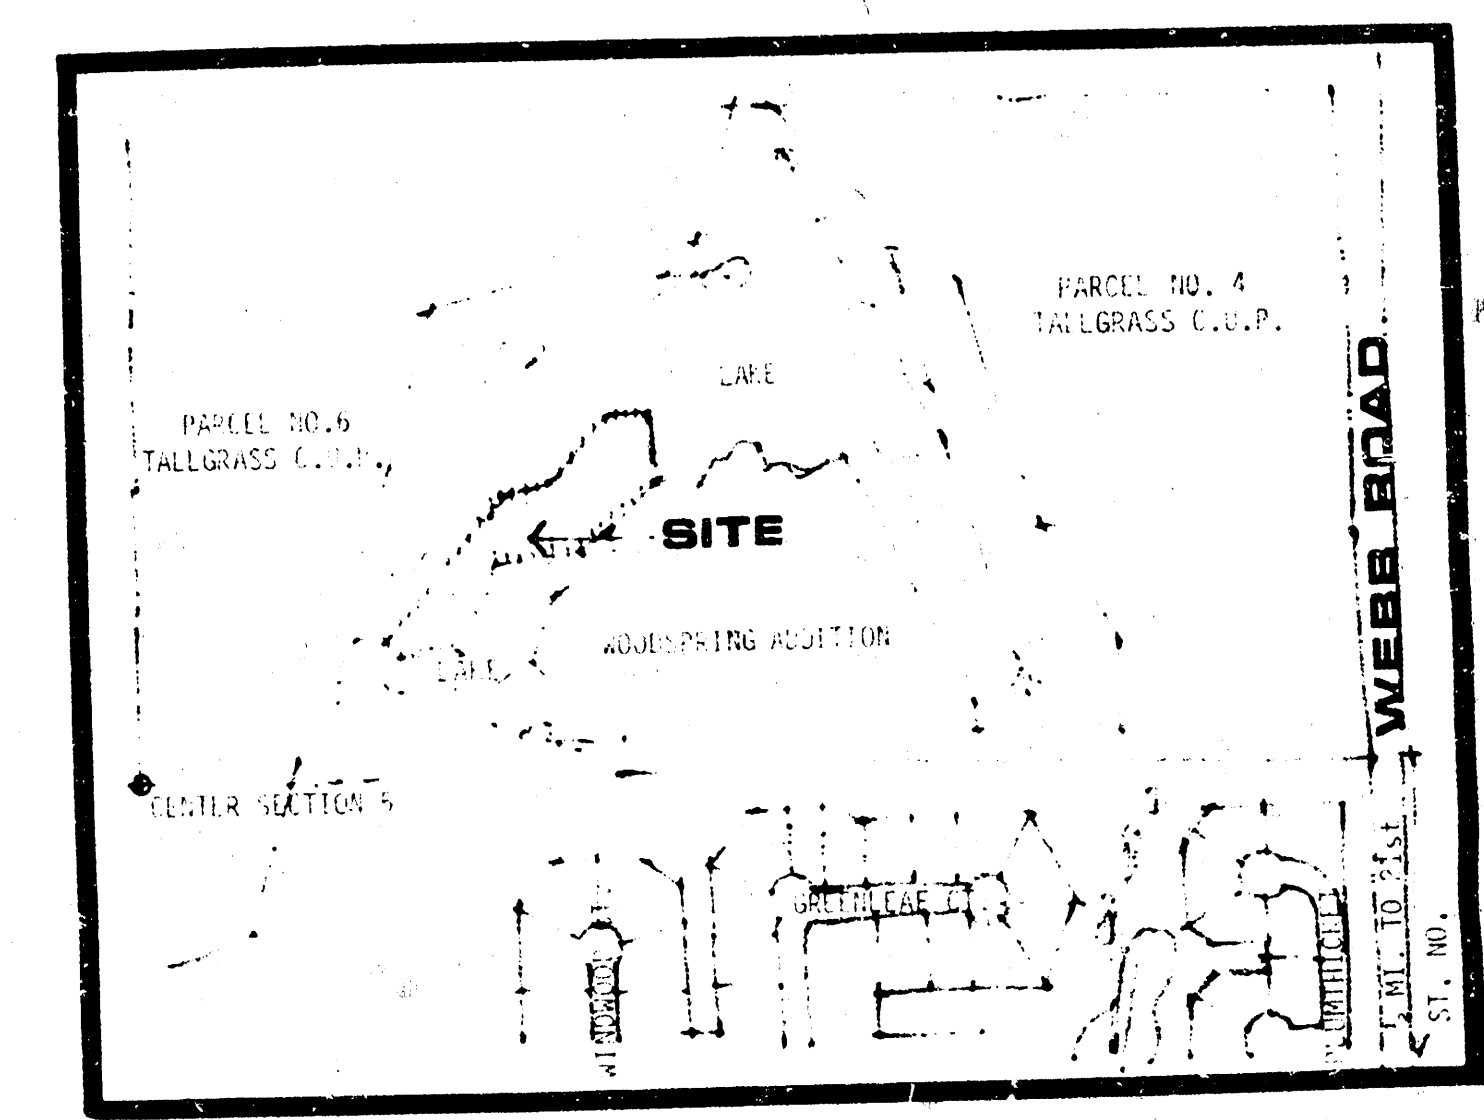


WOODSPRING 2ND ADDITION
(DRAINAGE)

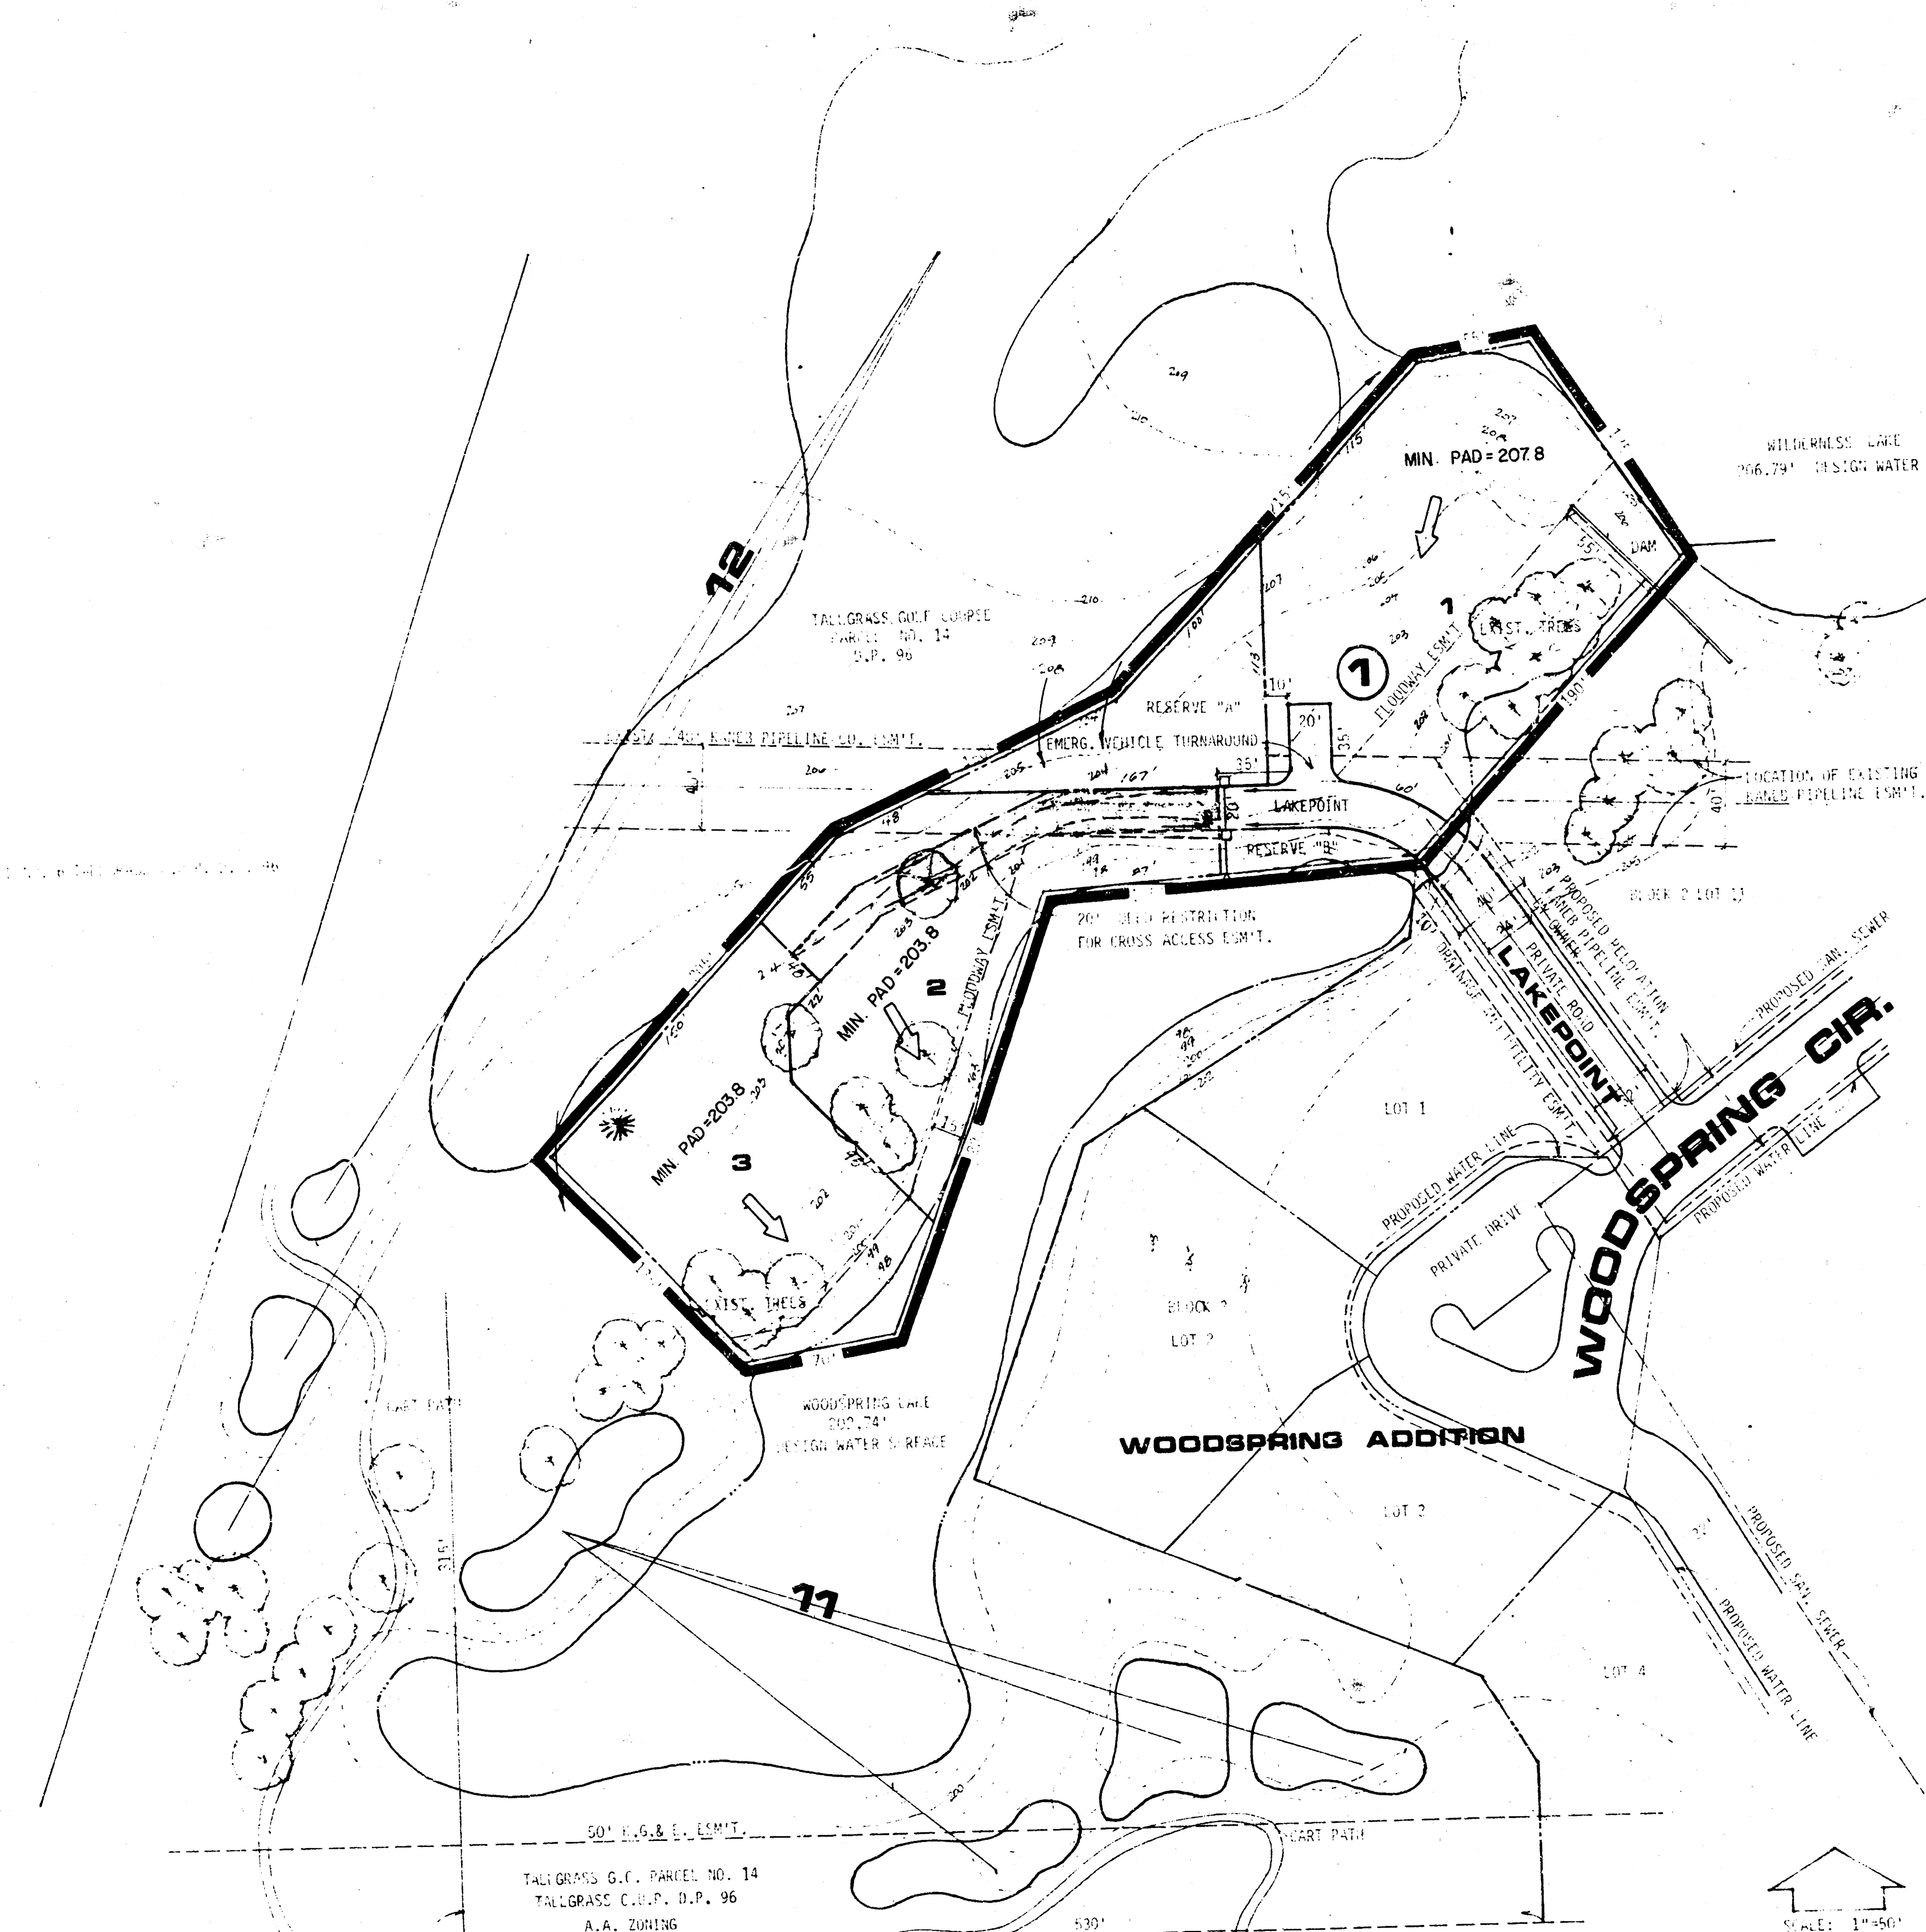

LOCATION MAP


NOTES:
MINIMUM PAD ELEVATIONS ARE TO BE SET ONE FOOT (1')
ABOVE DESIGN WATER SURFACE ELEVATION ON ARES.
PIPE LINE EASEMENTS HAVE BEEN PLOTTED FROM INFORMATION
PREPARED BY MID-AMERICAN ENGINEERING, 5277727
LAKES AND TOPOGRAPHY HAVE BEEN PLOTTED
FROM INFORMATION PREPARED BY MID-
KANSAS ENGINEERING, NOVEMBER 1982
SETBACKS ARE AS INDICATED ON C.U.P. OF
35' FROM THE CENTERLINE OF PRIVATE ROAD.
1" CONTOUR INTERVALS
RESERVED "AS" & "BY" FOR UTILITIES,
LANDSCAPING AND IRRIGATION SYSTEM.

DRAINAGE CONCEPT PLAN

WOODSPRING 2ND

OWNER: TALLGRASS COMPANY, P.O. BOX 4048, WICHITA, KS 67214

DATE: MARCH 29, 1983

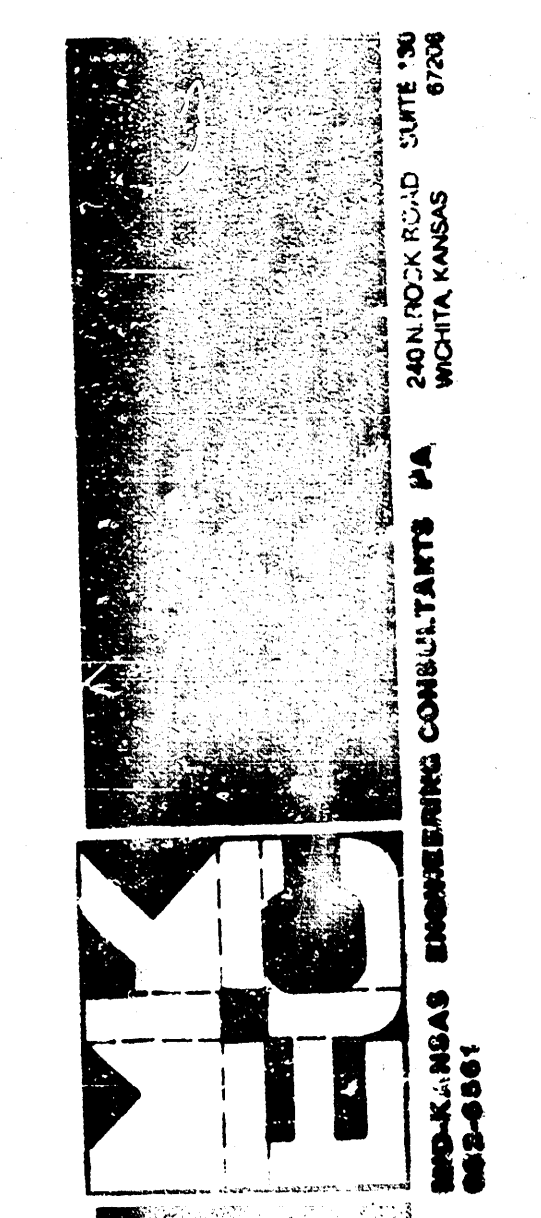

date 1 APRIL 1983
rev.

sheet title
THE PLAN

project
WOODSPRING 2ND
sheet of