


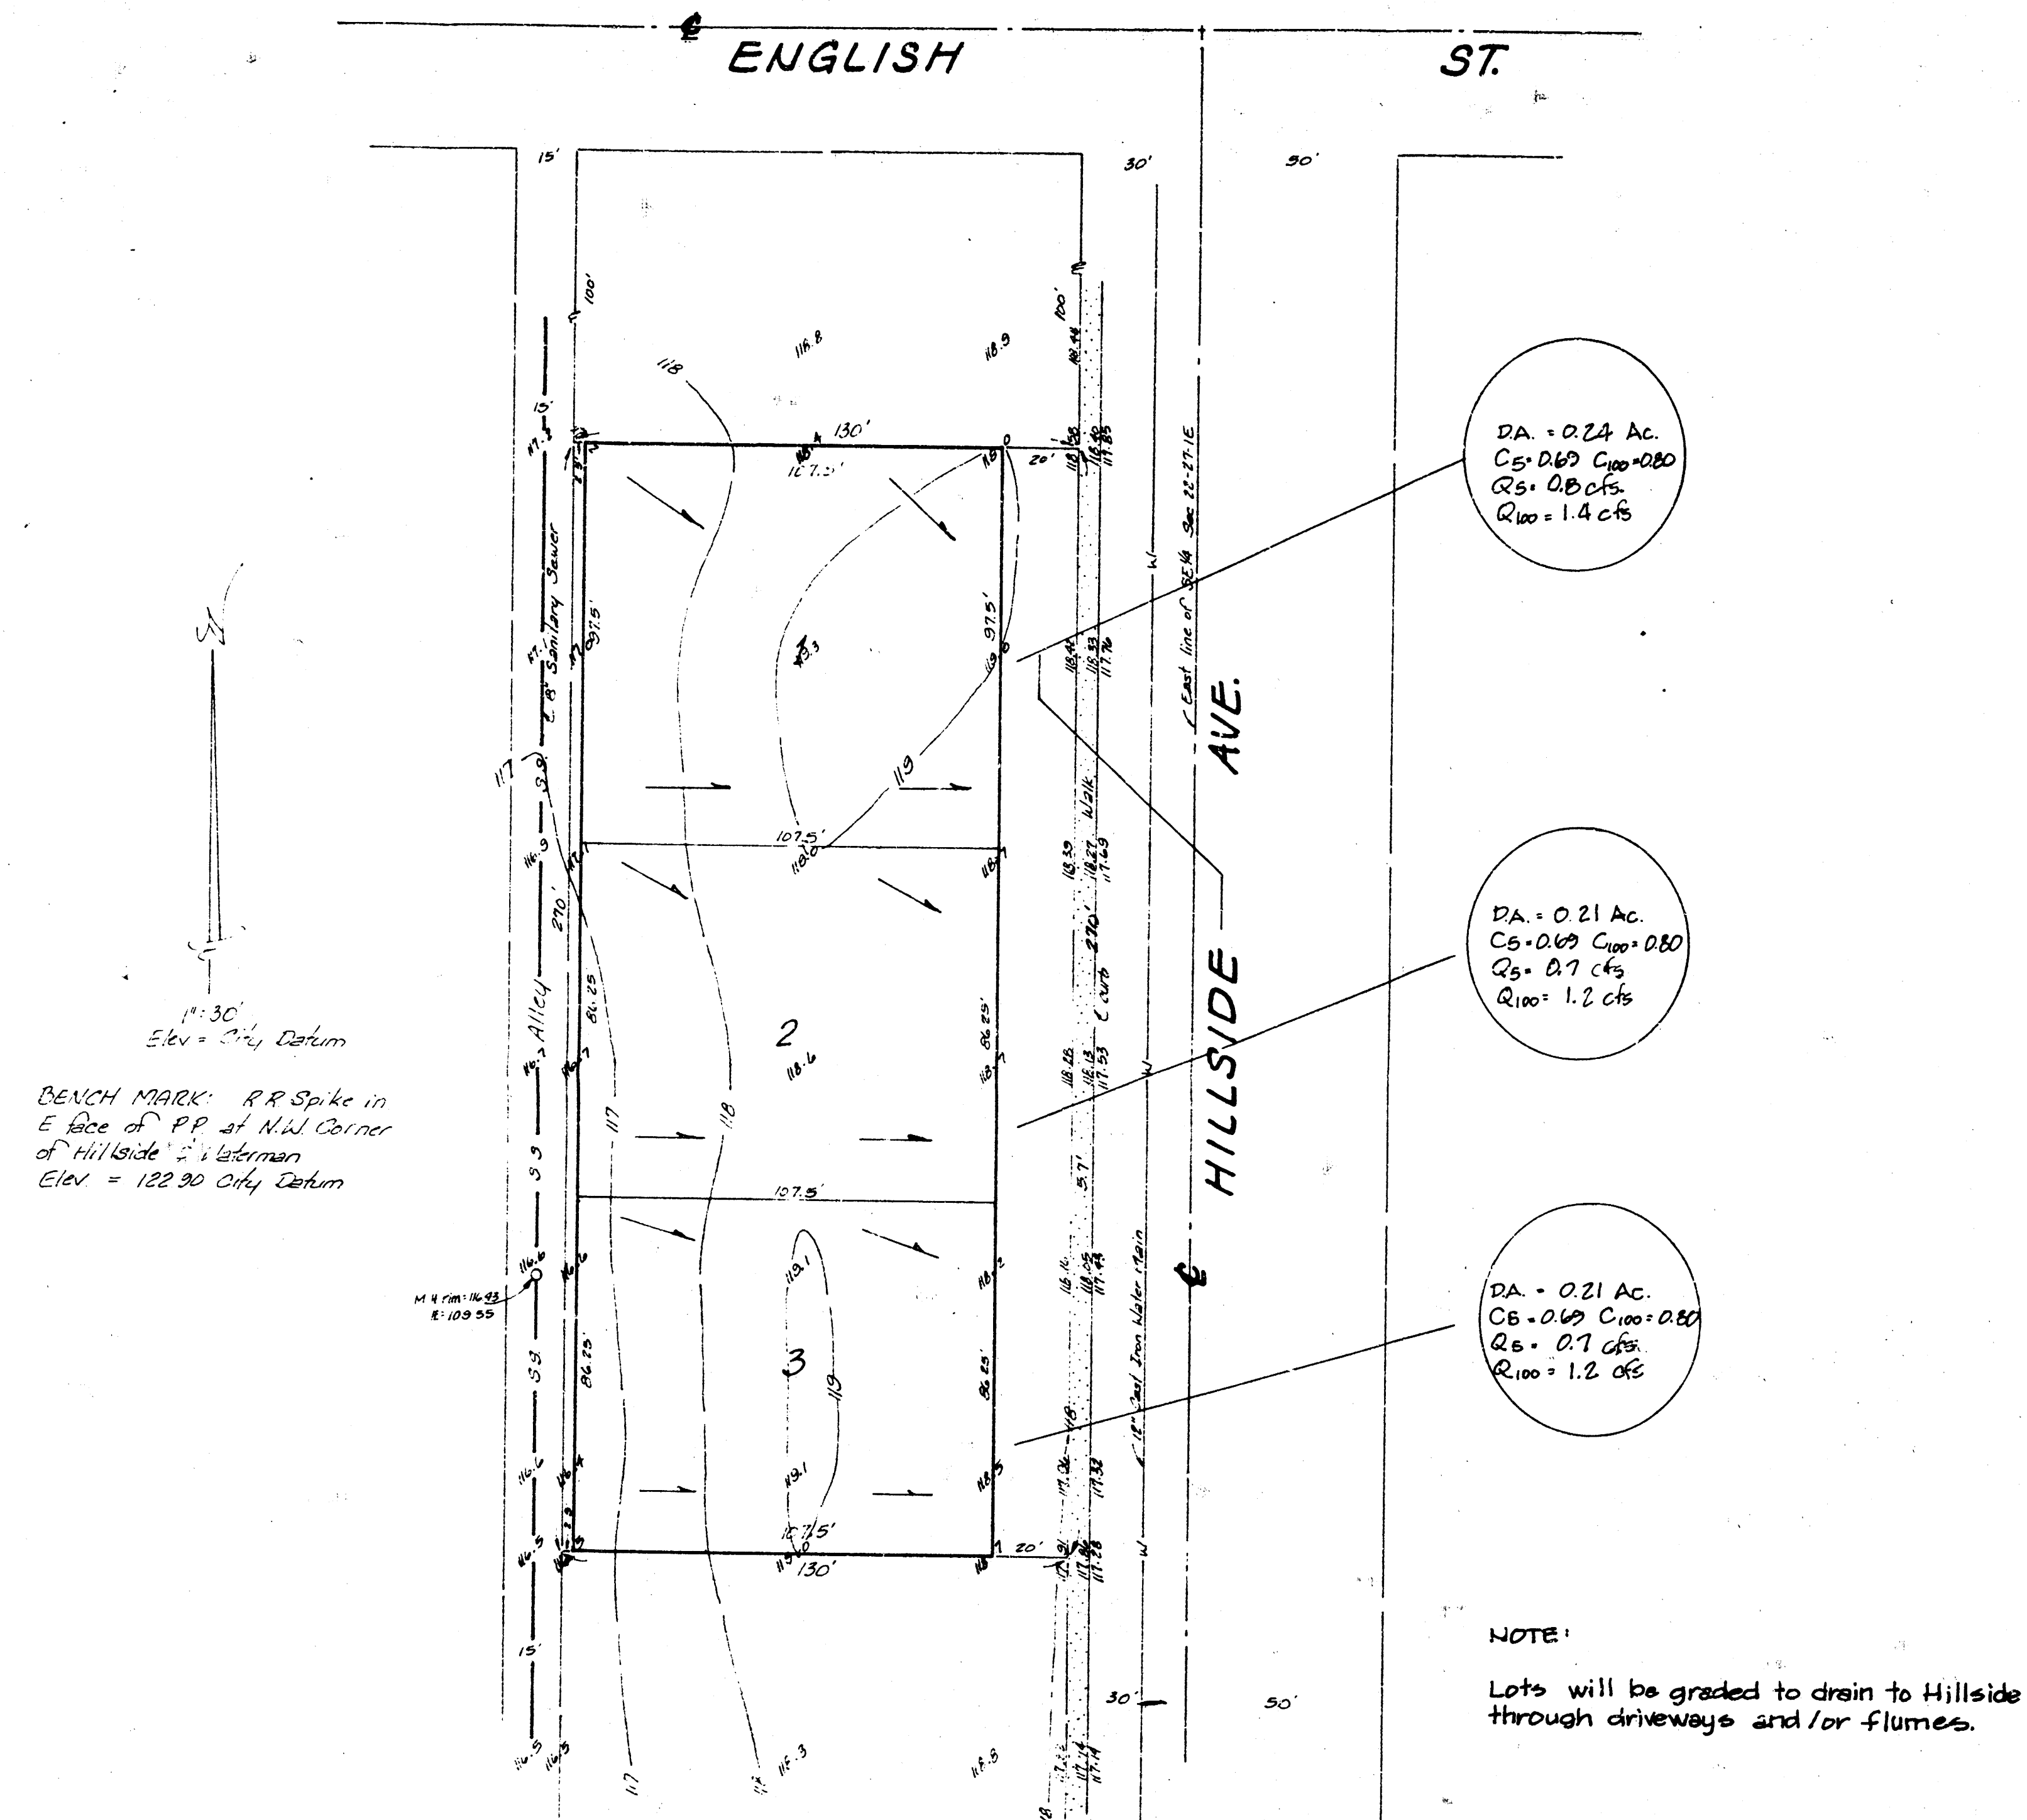


DRAINAGE PLAN FOR ZAKAS 5TH ADDITION

REPLAT OF LOTS 10, 12, 14, 16, 18, 20, 22, 24, 26, 28 & 30
ON HILLSIDE, MUELLERS SUBDIVISION OF LOTS 1 AND 4 IN
BLOCK 4, RICHLANDS 2ND ADDITION, WICHITA, KANSAS

OWNER: JOHN H. ZAKAS
CONNIE L. ZAKAS

BAUGHMAN COMPANY, P.A.
SURVEYING & ENGINEERING
315 2ND ST. • 315 ELLIS • WICHITA, KANSAS 67211

2 Jun 07

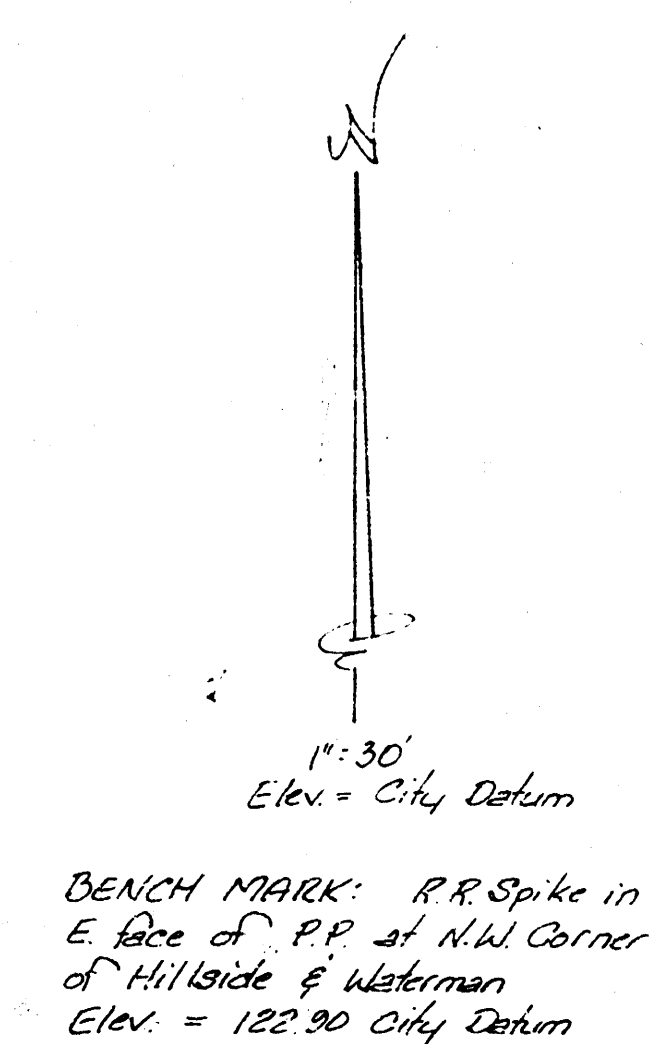

DRAINAGE PLAN FOR ZAKAS 5TH ADDITION

REPLAT OF LOTS 10, 12, 14, 16, 18, 20, 22, 24, 26, 28 & 30
ON HILLSIDE, MUELLERS SUBDIVISION OF LOTS 1 AND 4 IN
BLOCK 4, RICHLANDS 2ND ADDITION, WICHITA, KANSAS

OWNER: JOHN H. ZAKAS