


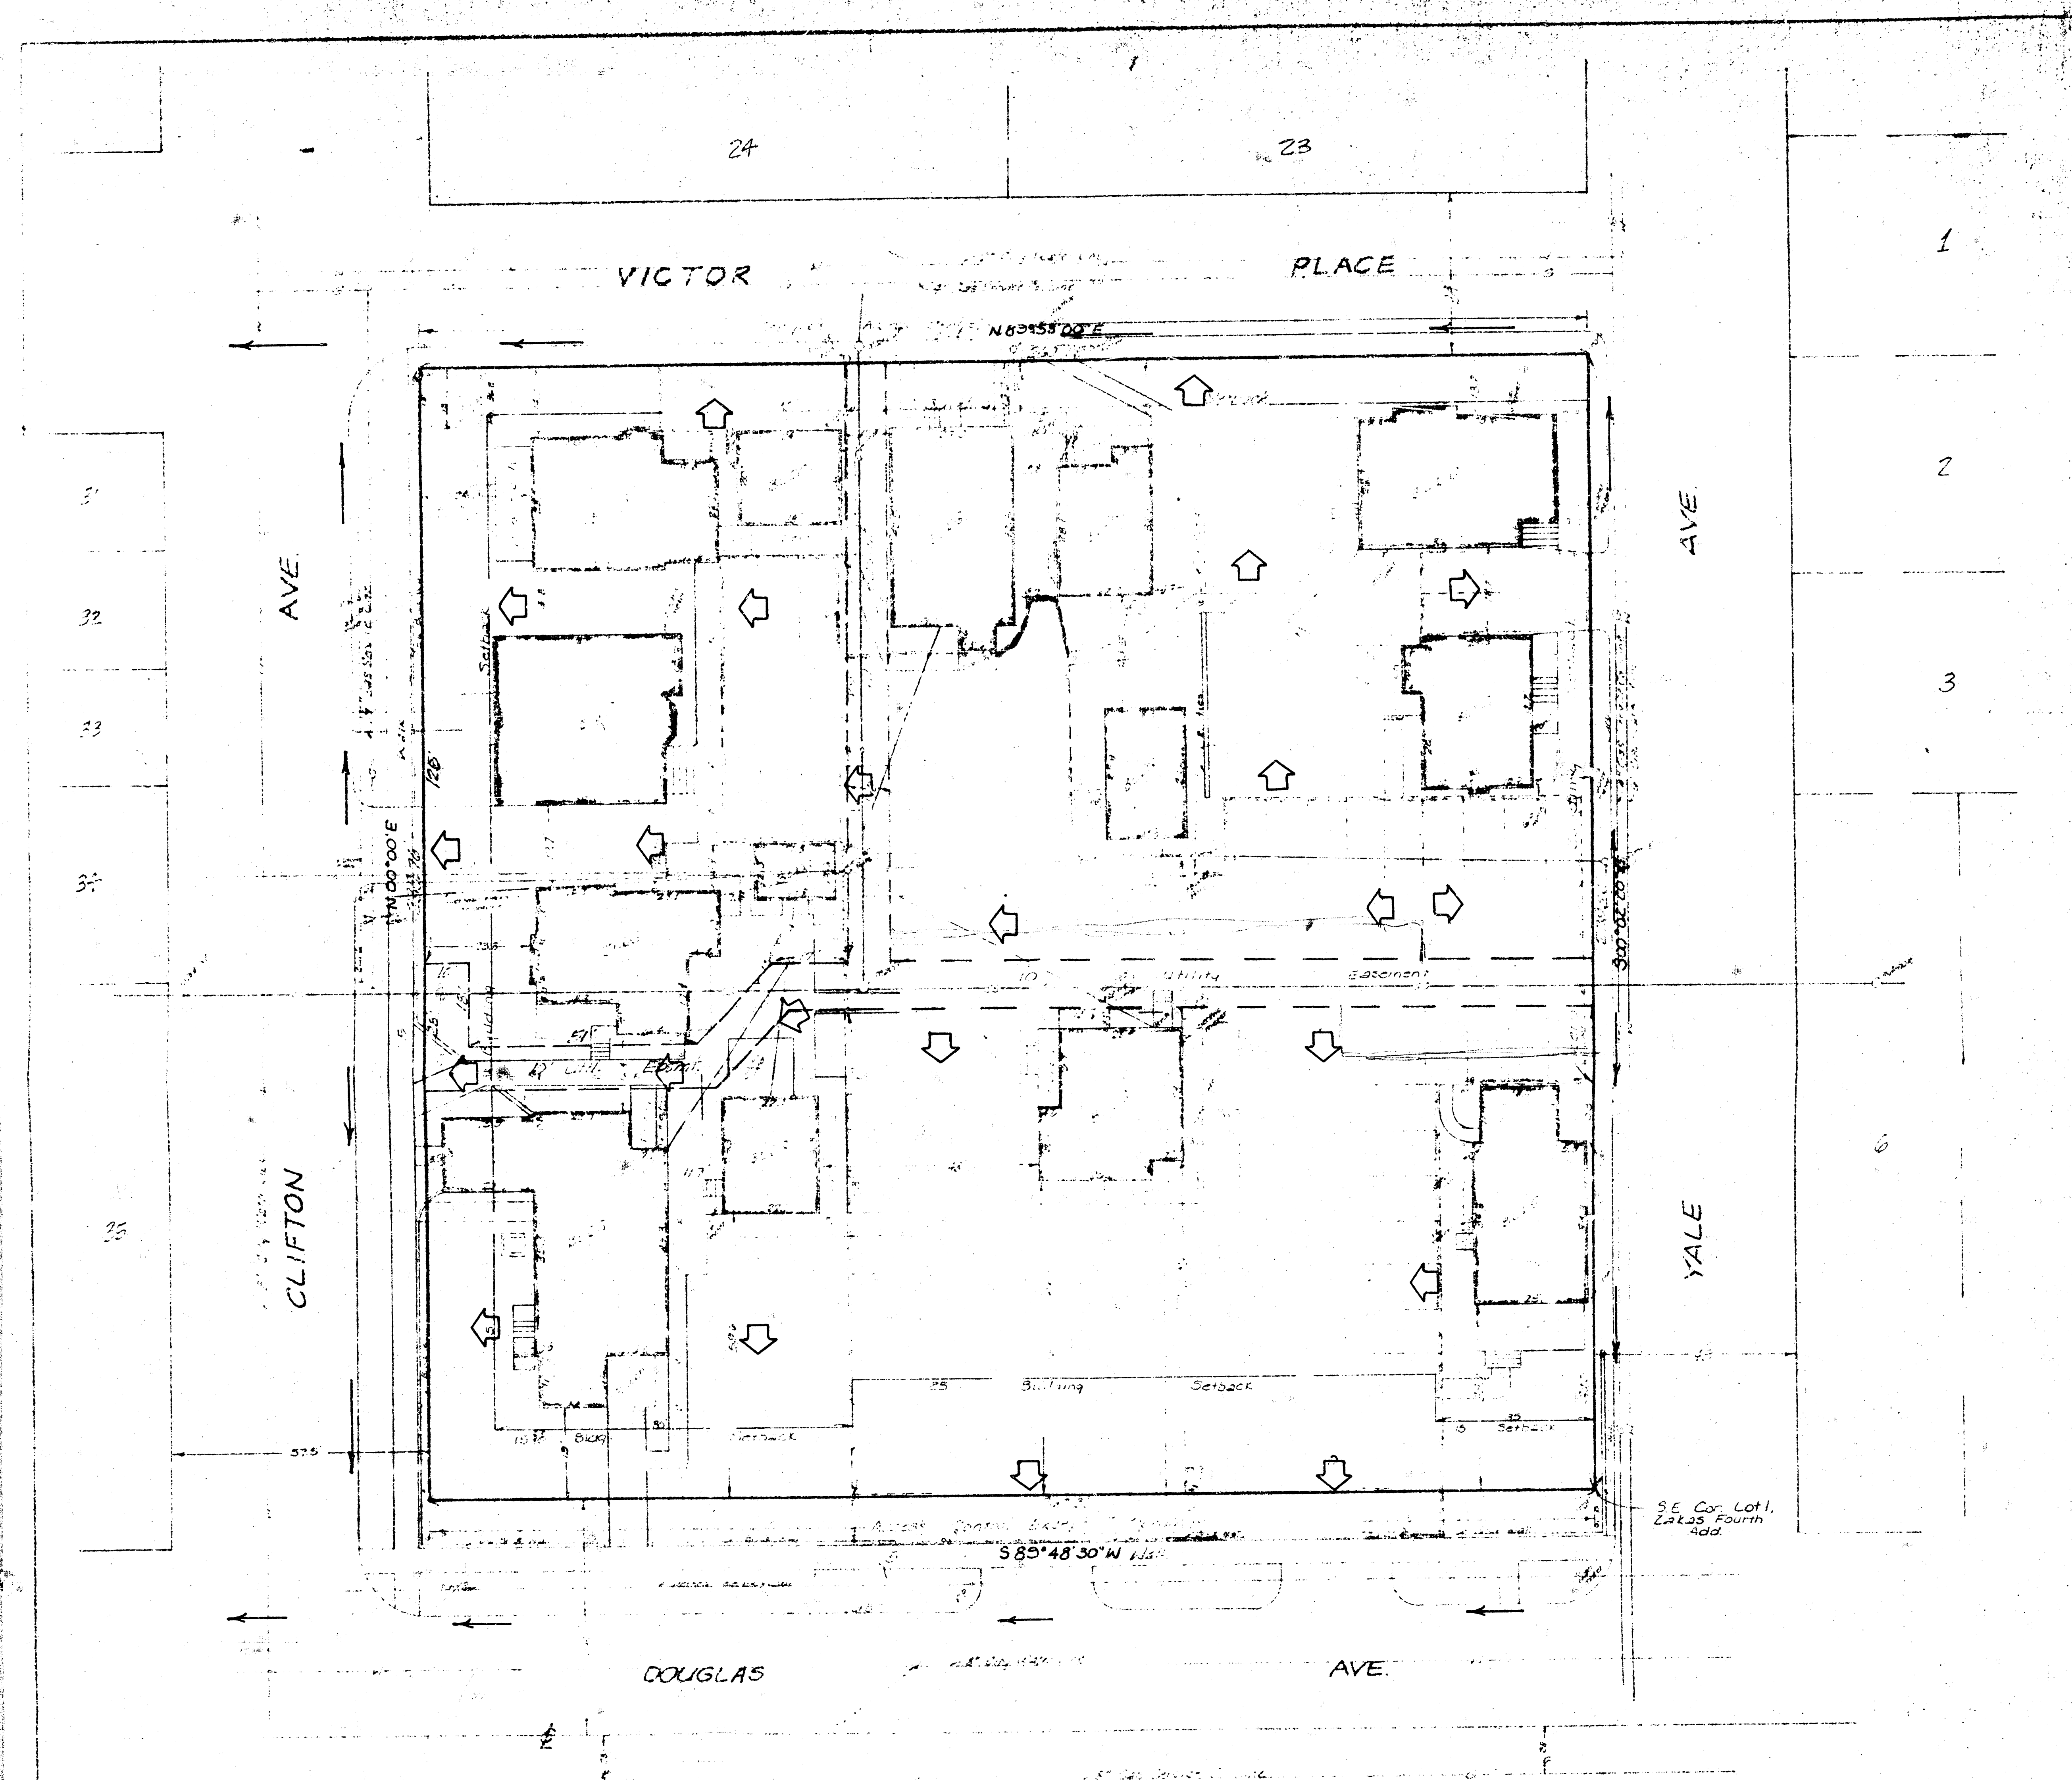


**SKETCH PLAT
JO S. ZAKAS ADDITION**

REPLAT OF LOT 1, ZAKAS FOURTH ADDITION, WICHITA, KANSAS

OWNER: JO S. ZAKAS

**APPROVED
DRAINAGE PLAN**

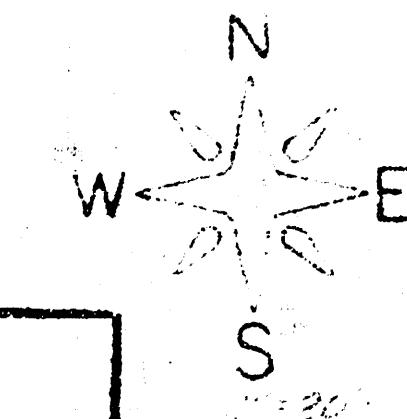

Note - The existing shopping center will continue to drain as it does today to the adjacent streets.

DRAINAGE PLAN

BAUGHMAN COMPANY, P.A.
SURVEYING & ENGINEERING
316-252-7271 • 315 ELLIS • WICHITA, KANSAS 67211