


SKETCH PLAT ZIP'S ADDITION

PART OF LOT 3, BLOCK 1, GENTRY
4TH ADDITION, WICHITA, KANSAS

OWNER: RIDGE ROAD BOWL, INC.
JOHN KRUM PRES.

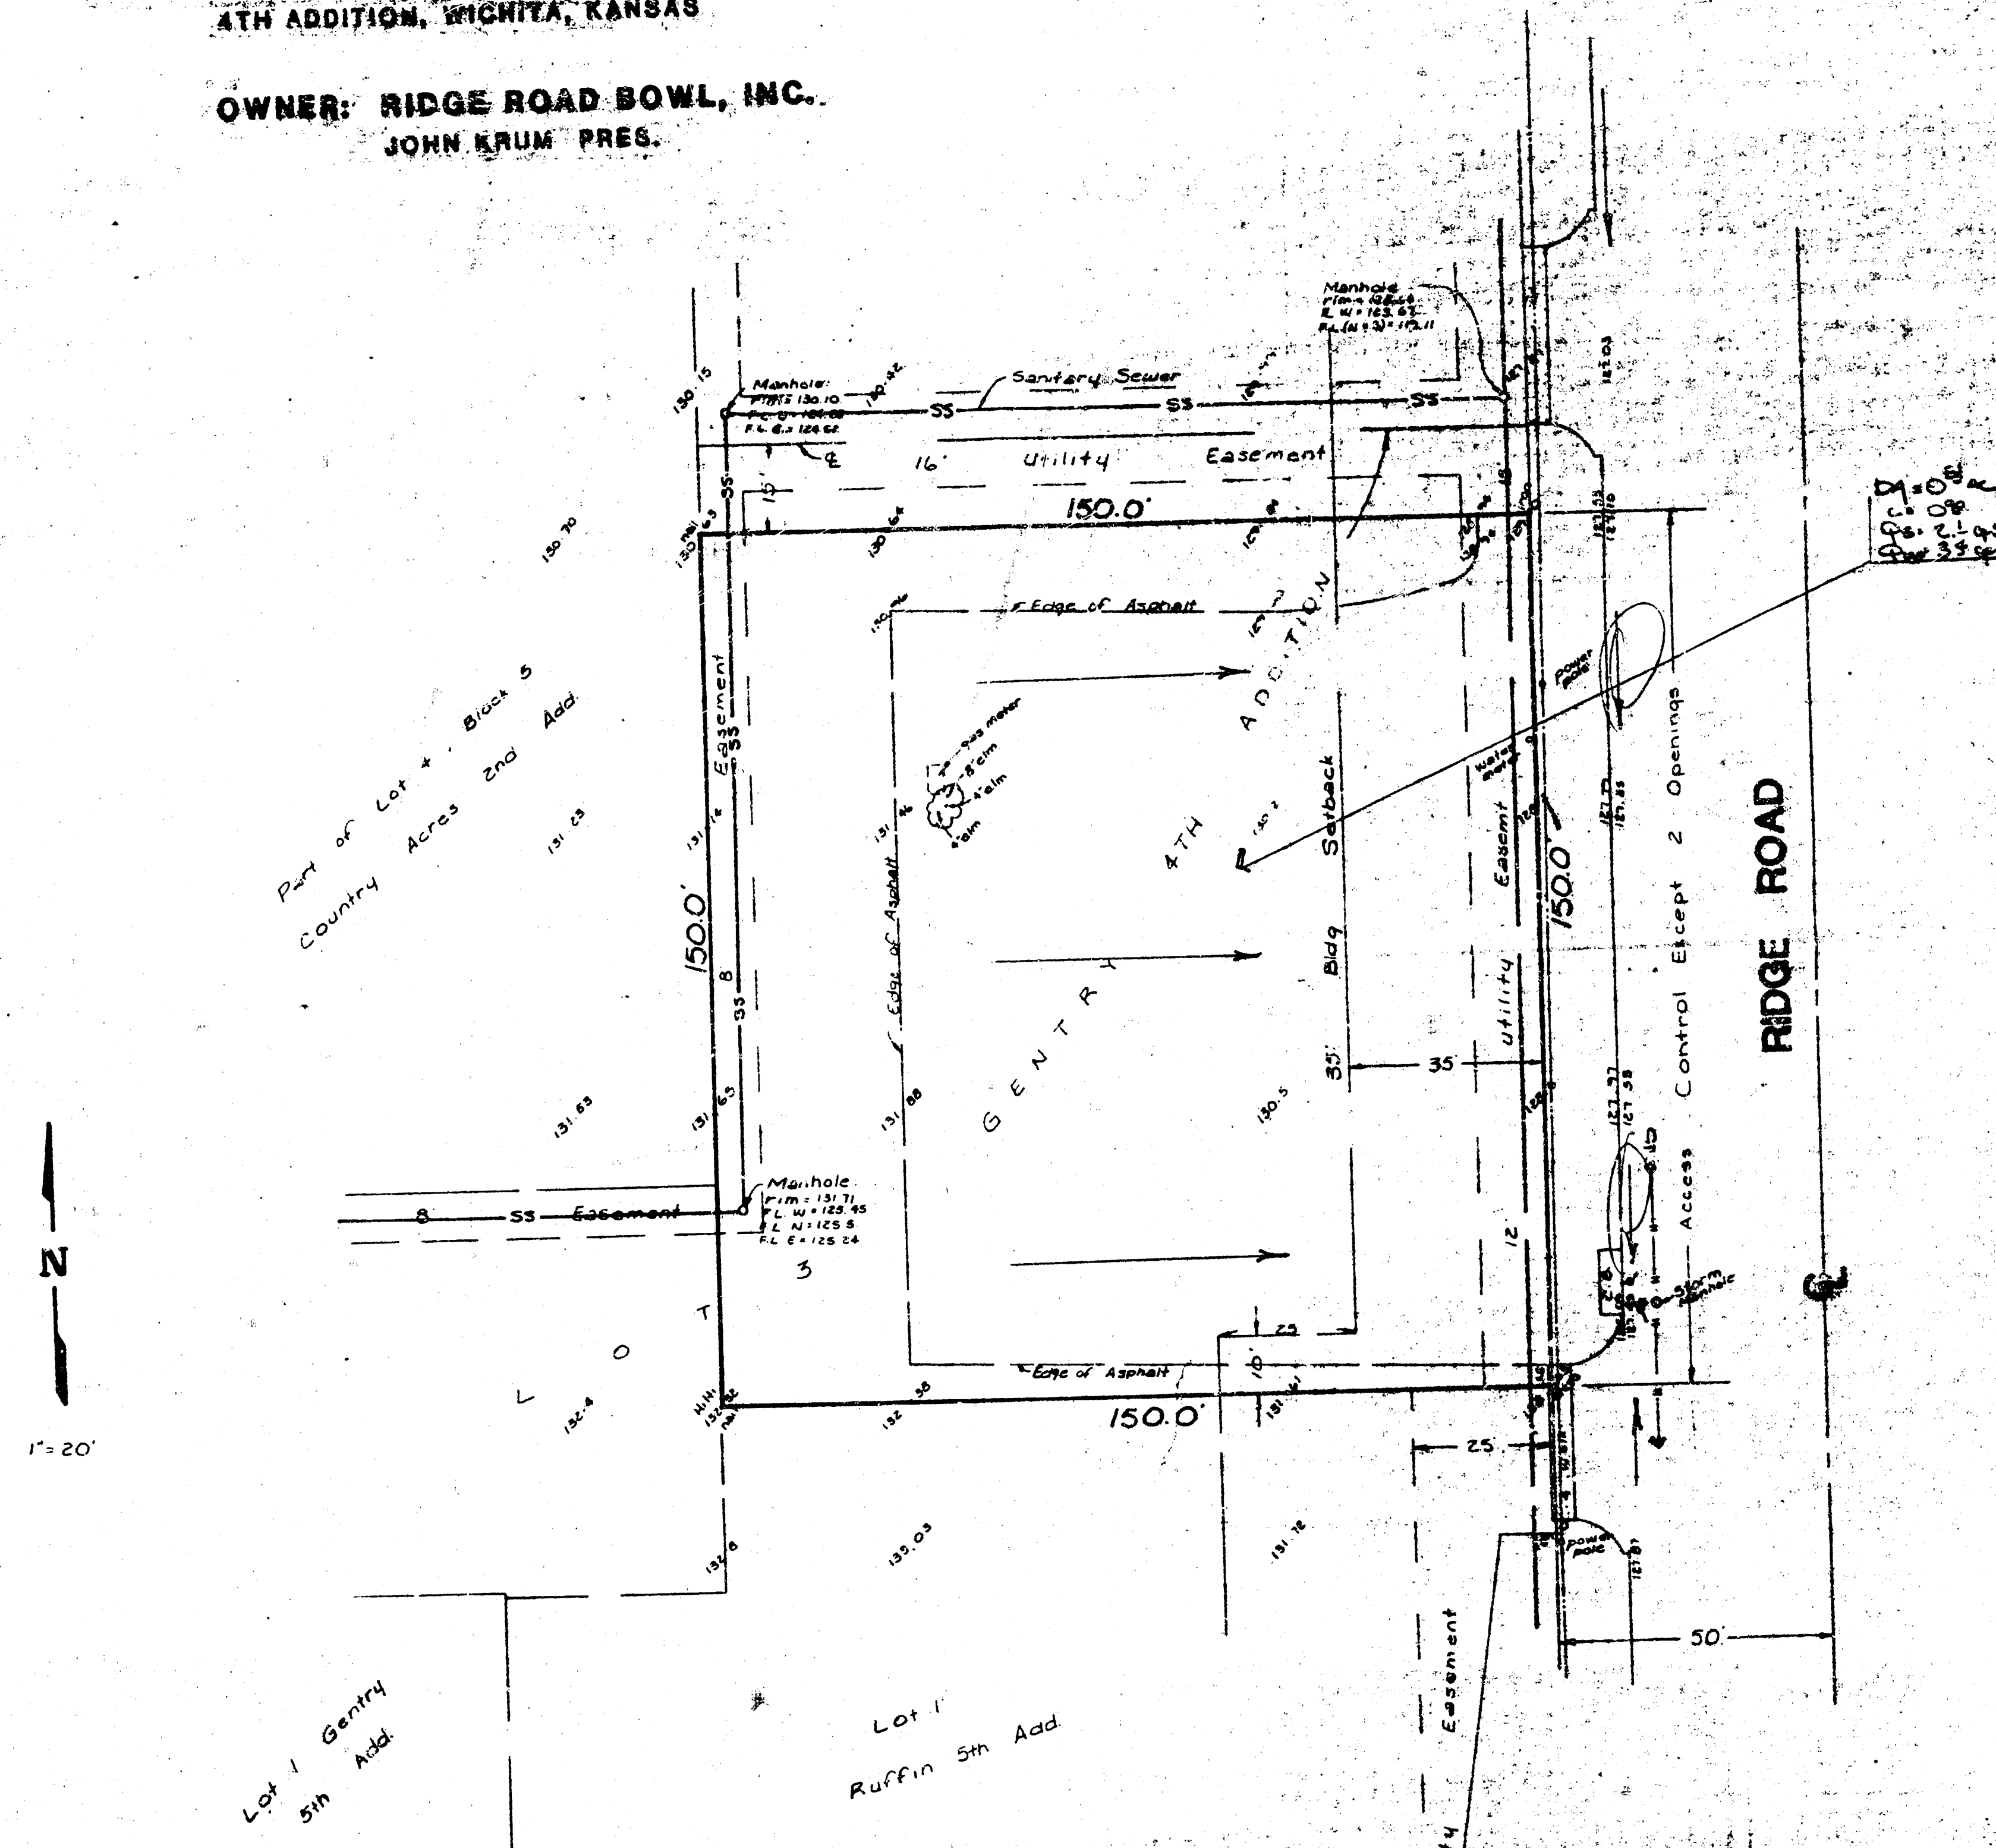

DRAINAGE PLAN

DRAUGHMAN COMPANY, P.A.
ENGINEERS
WICHITA, KANSAS