



**BENCHMARKS:**  
 BM #1: C.O.W. disc at SW corner of intersection.  
 30.00'± S. of CL of 13th St. N.  
 35.00'± W. of CL of 135th St. W.  
 Elev. = 168.25 City Datum

BM #2: "□" Cut in Top of Curb  
 10' South of end of Existing  
 Pavement, East Curb adjacent  
 to Lot 12, Block D, Copper Gate  
 North Addition.  
 Elev. = 174.73 City Datum

BM #3: BM Disc in top Curb  
 Adjacent to Fire Hydrant at E. End  
 of N. Curb Return of Kiwi & Decker.  
 Elev. = 173.64 City Datum

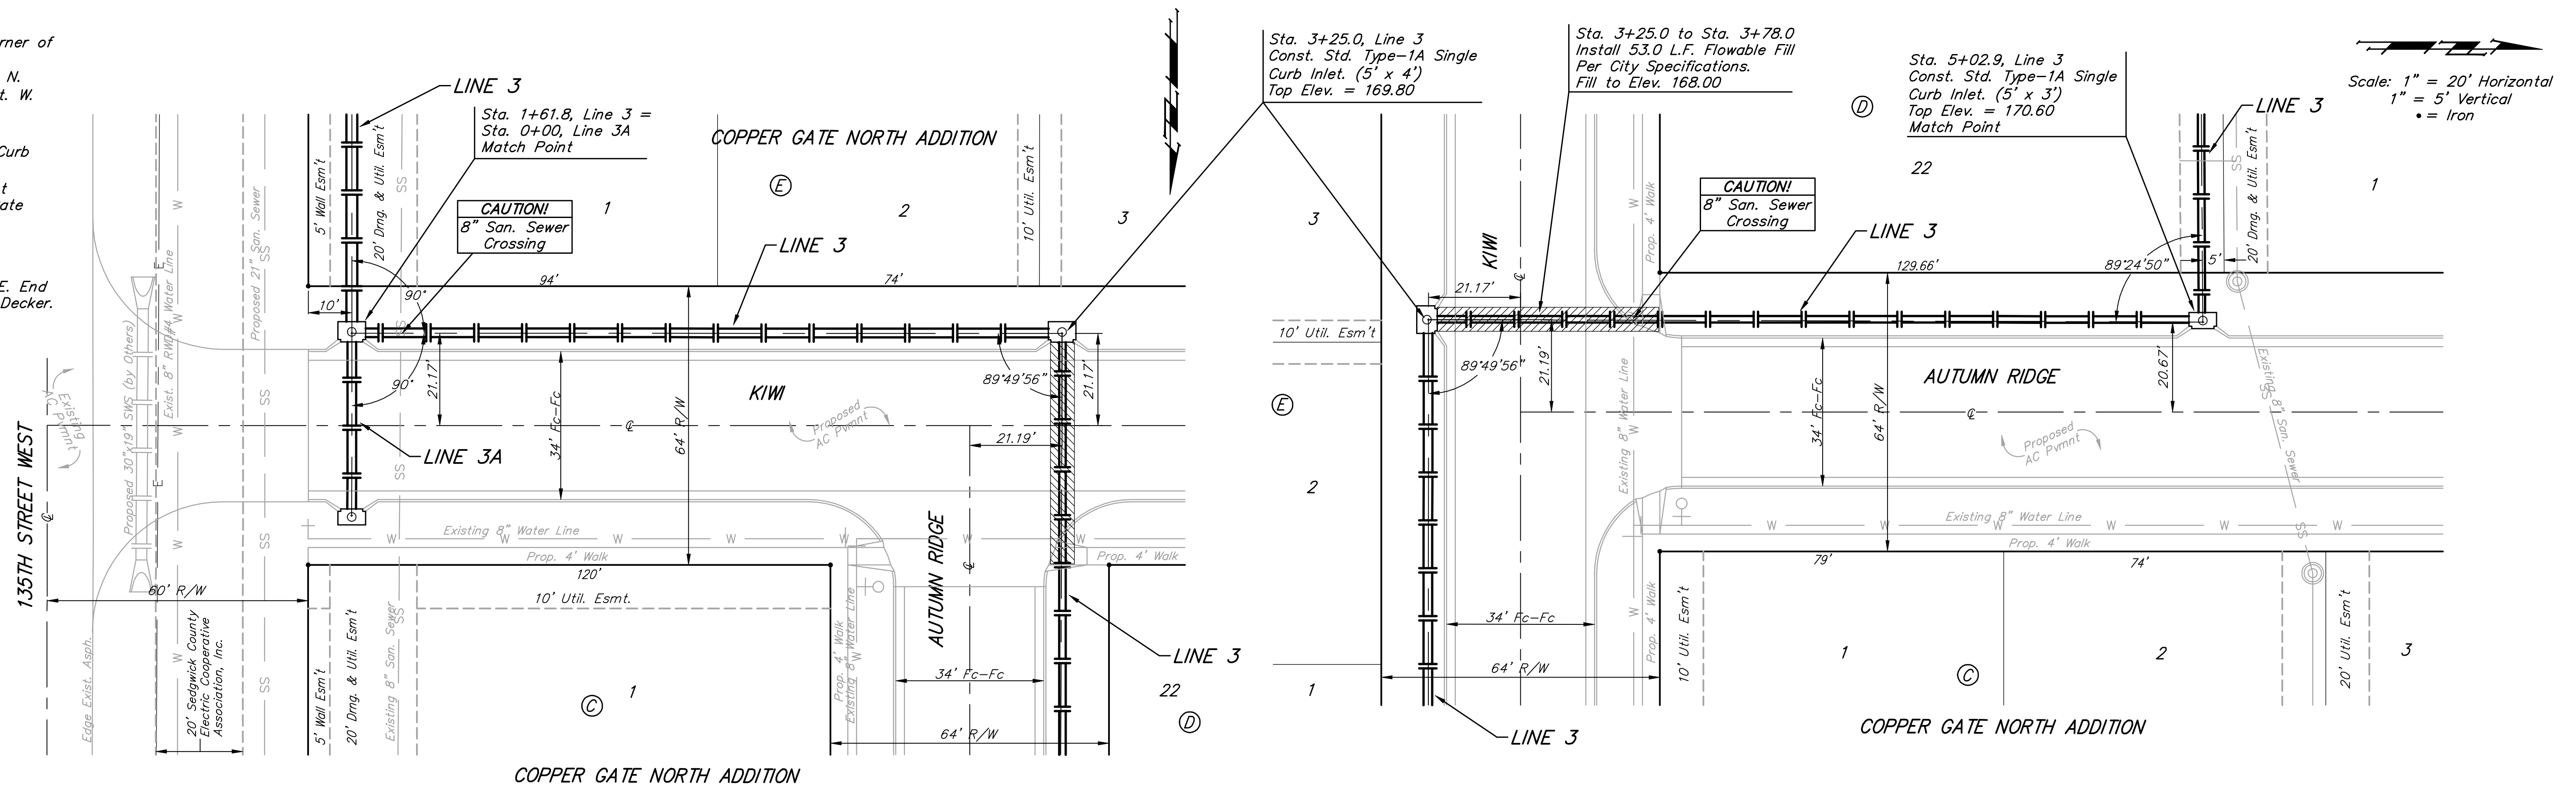

Scale: 1" = 20' Horizontal  
 1" = 5' Vertical  
 • = Iron

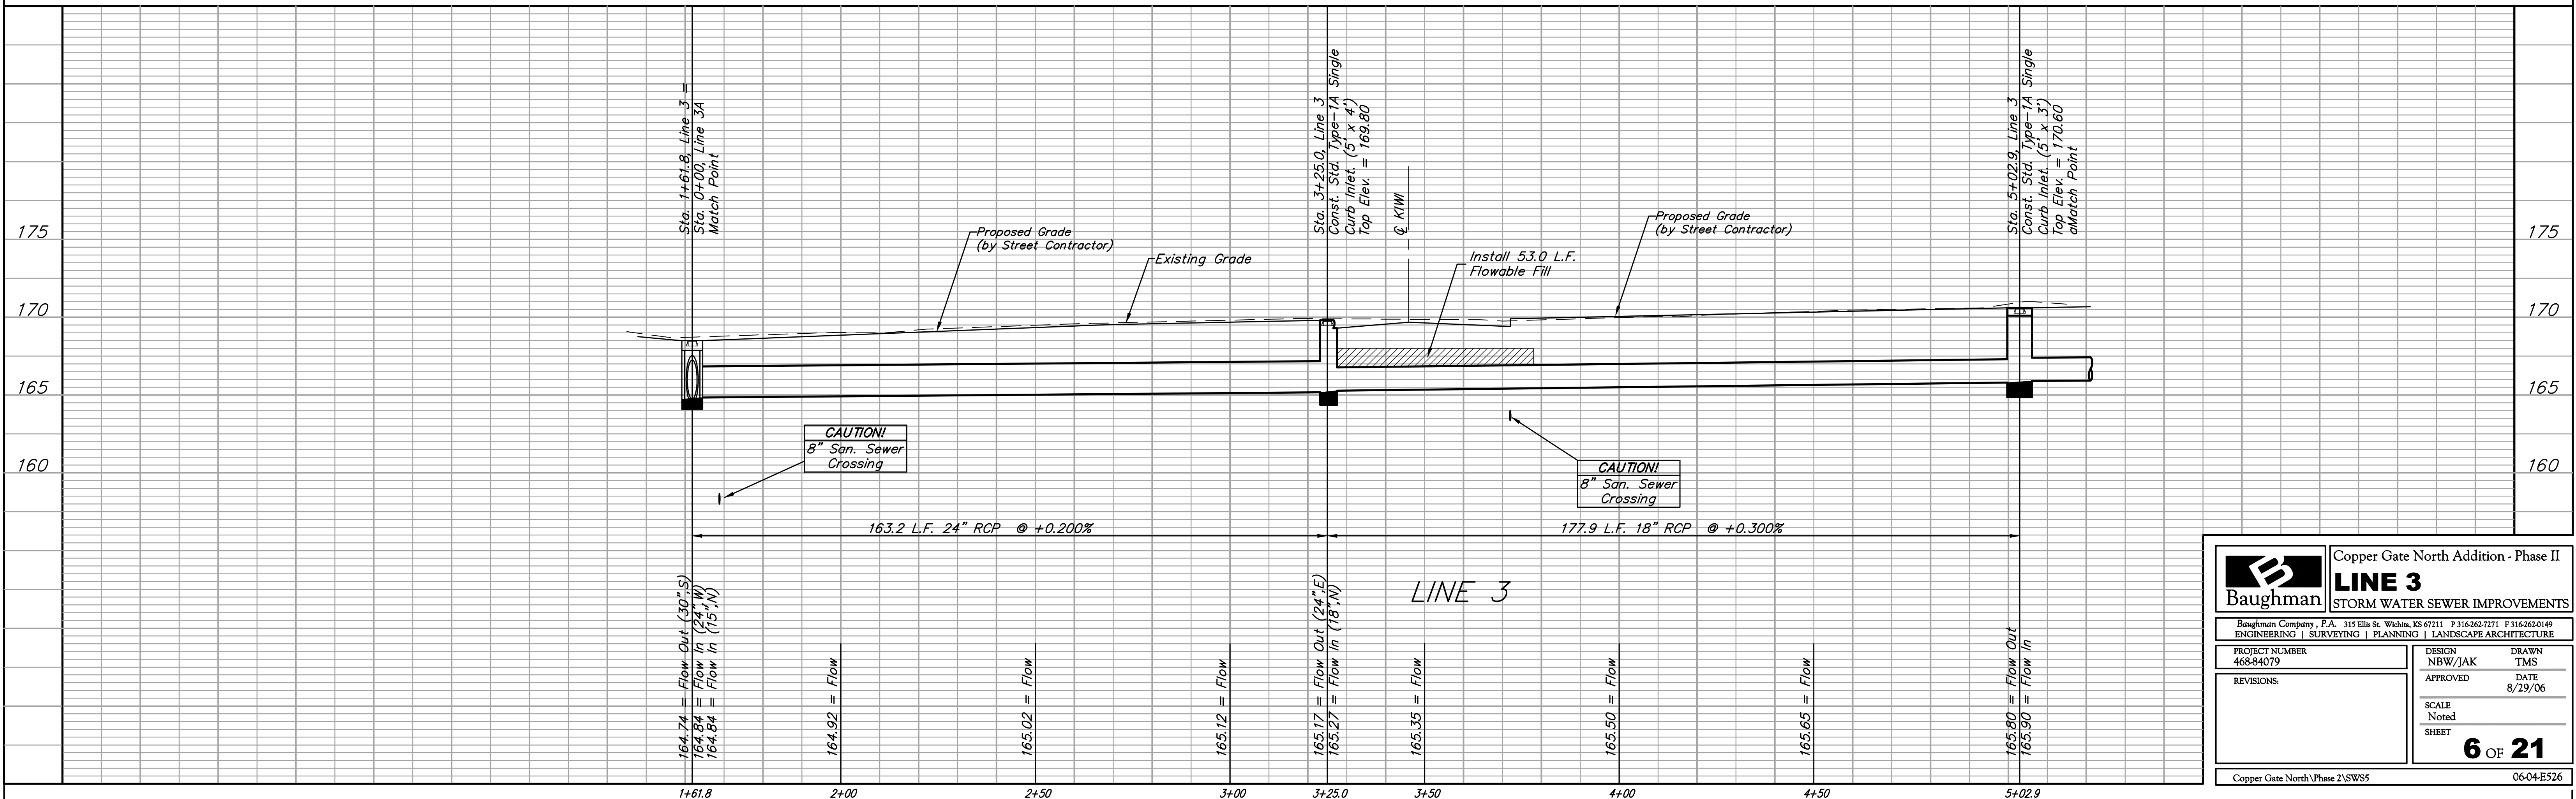

		Copper Gate North Addition - Phase II	
		<b>LINE 3</b>	
PROJECT NUMBER 468-84079		DESIGN DRAWN NBW/JAK TMS	
REVISIONS:		APPROVED DATE 8/29/06	
SCALE Noted SHEET		<b>6 OF 21</b>	
Copper Gate North\Phase 2\SW5		06-04-E526	