



EXC = 71.9
LF = 0.0
CF = 0.0

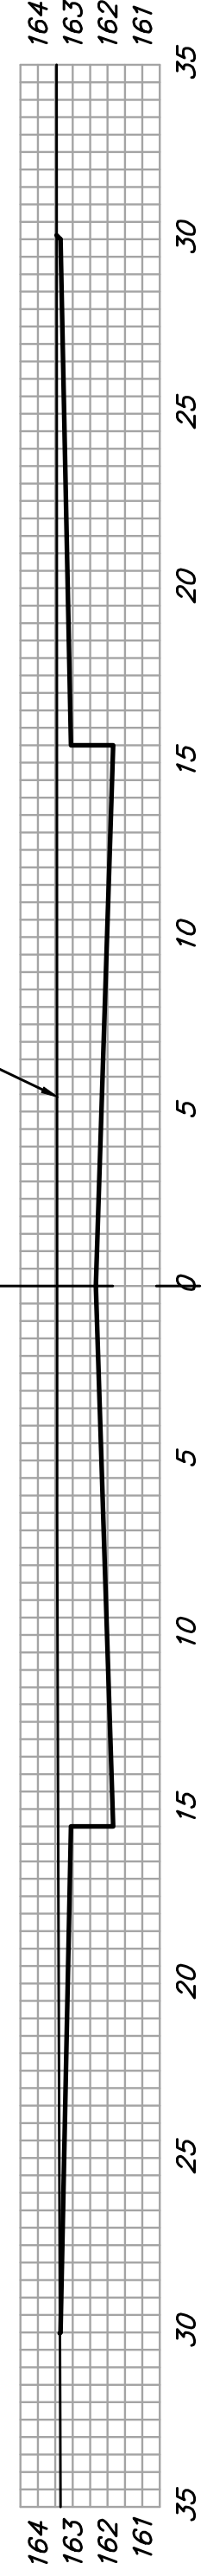


5+40.95

EXC = 73.7
LF = 2.0
CF = 0.0

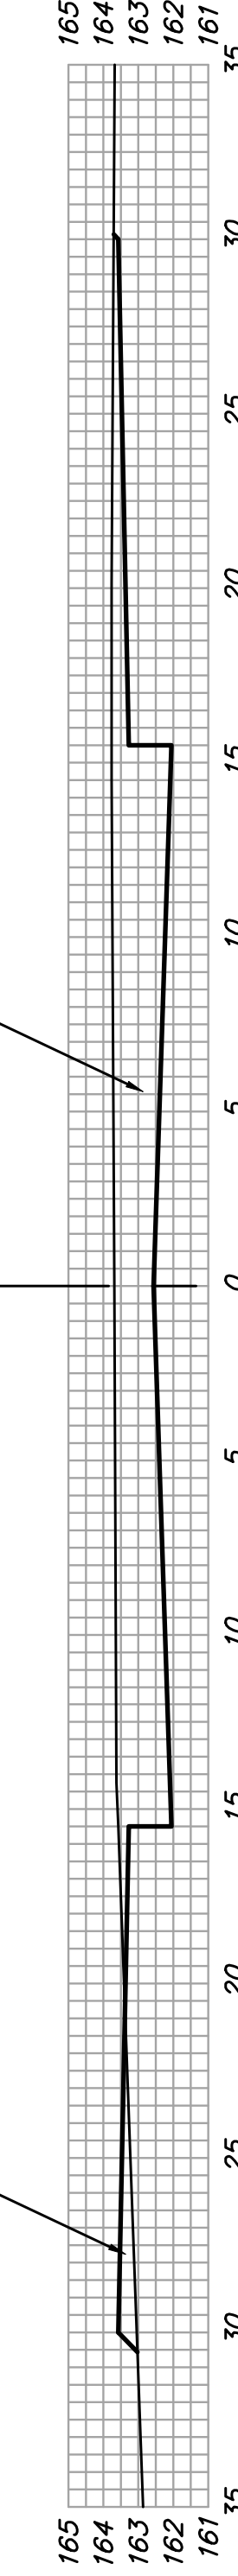


5+00

EXC = 90.5
LF = 5.2
CF = 0.0

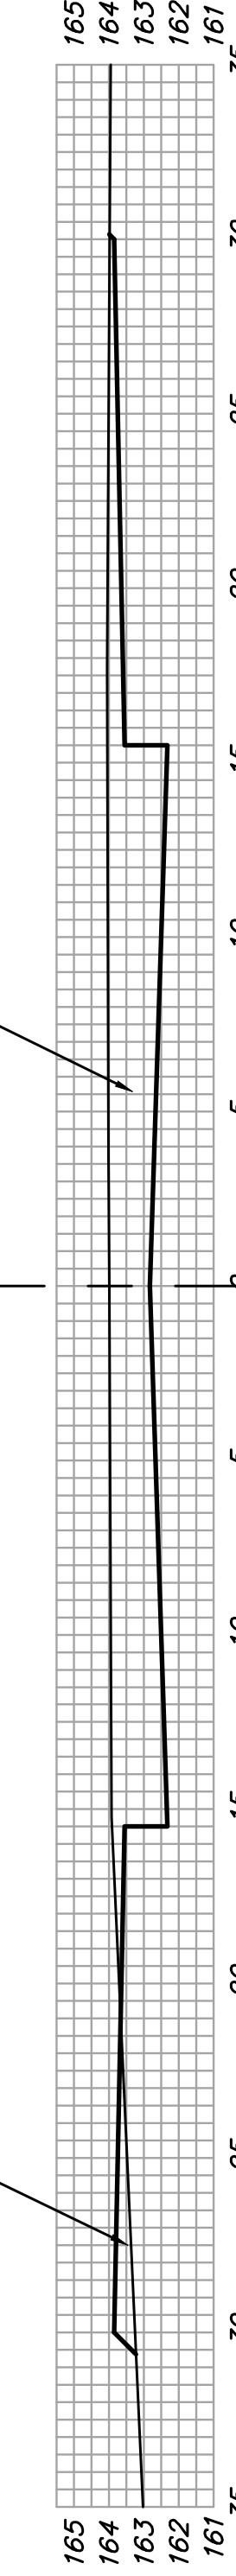


4+50

EXC = 92.6
LF = 4.7
CF = 0.0

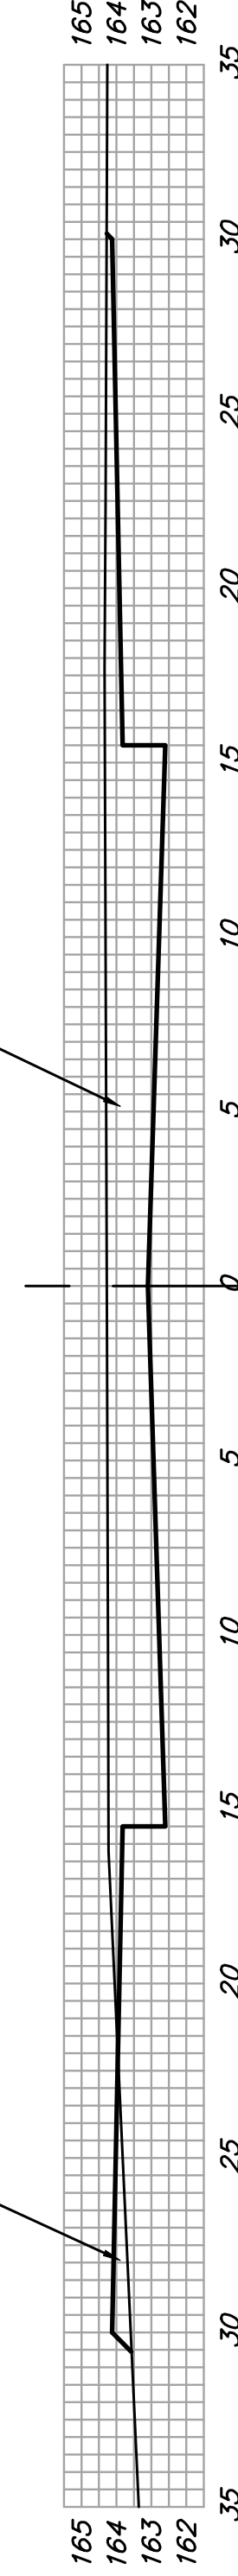


4+00

EXC = 95.7
LF = 3.9
CF = 0.0

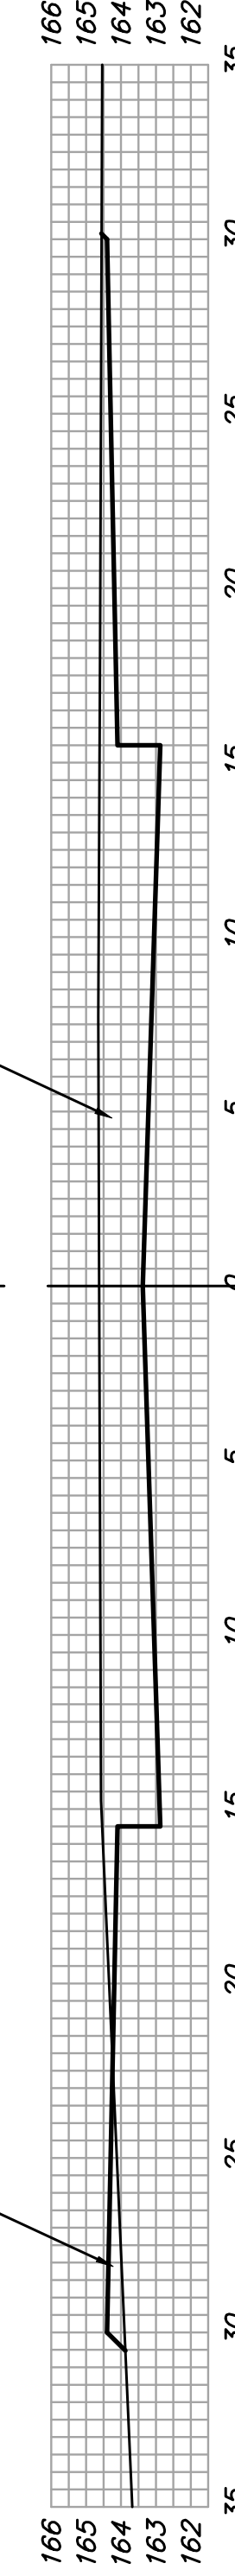


3+50

EXC = 98.8
LF = 3.7
CF = 0.0

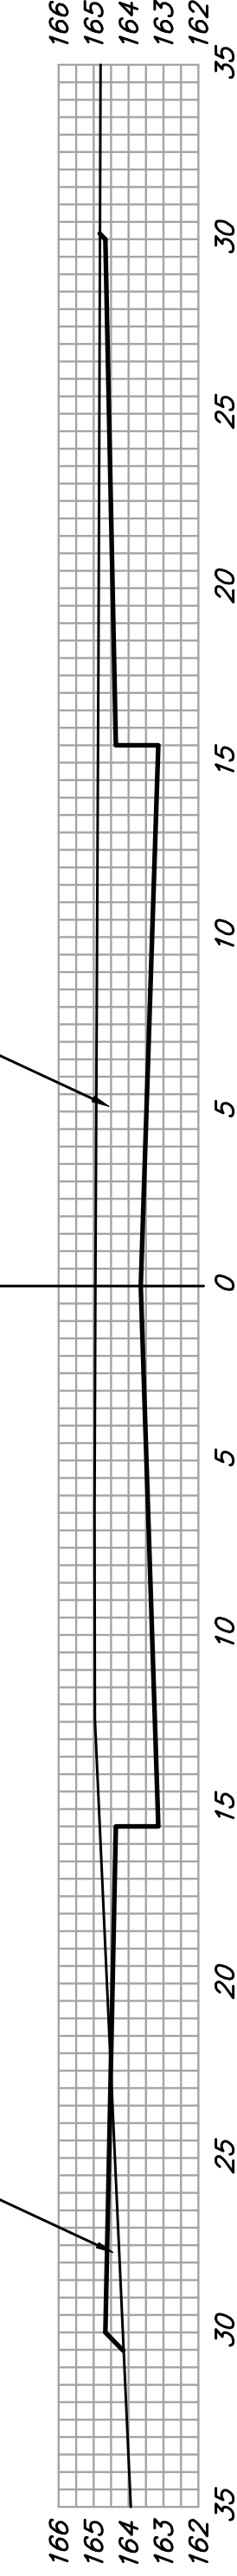


3+00

EXC = 98.1
LF = 2.4
CF = 0.0

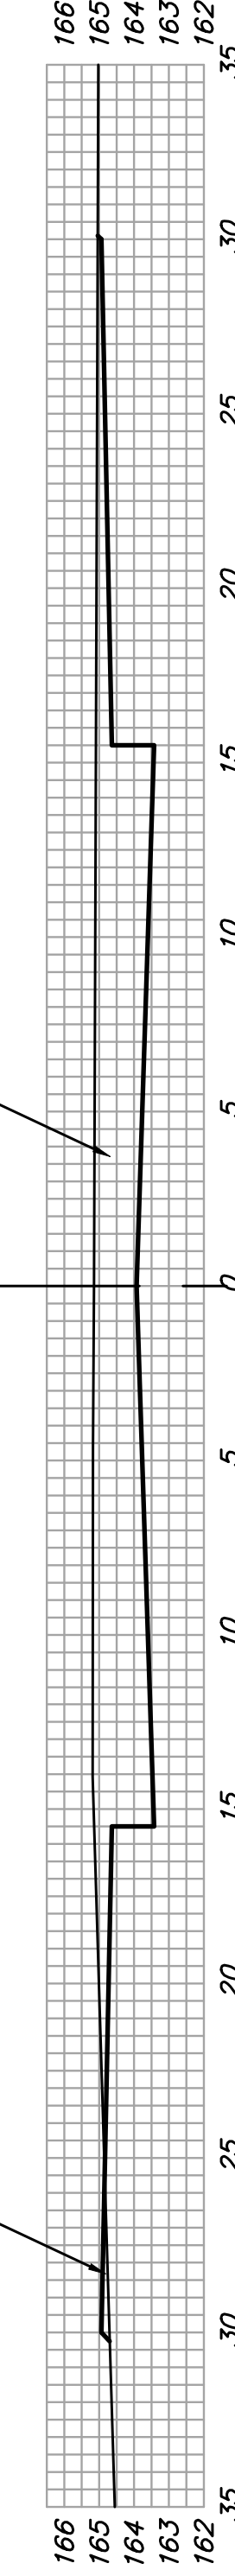


2+50

EXC = 92.1
LF = 0.7
CF = 0.0

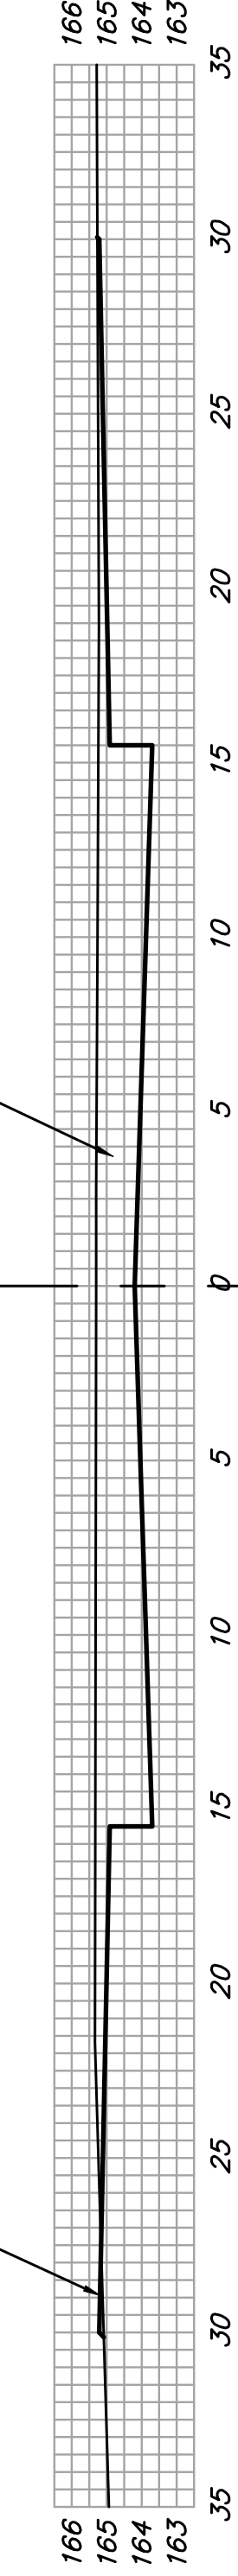


2+00

EXC = 84.7
LF = 0.3
CF = 0.0

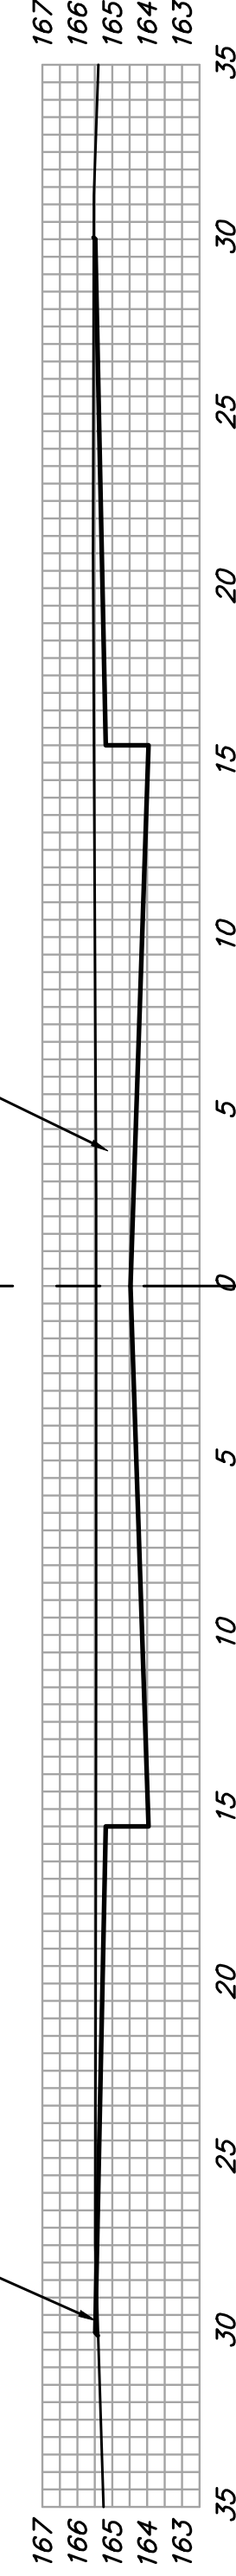


1+50

EXC = 72.6
LF = 3.0
CF = 0.0

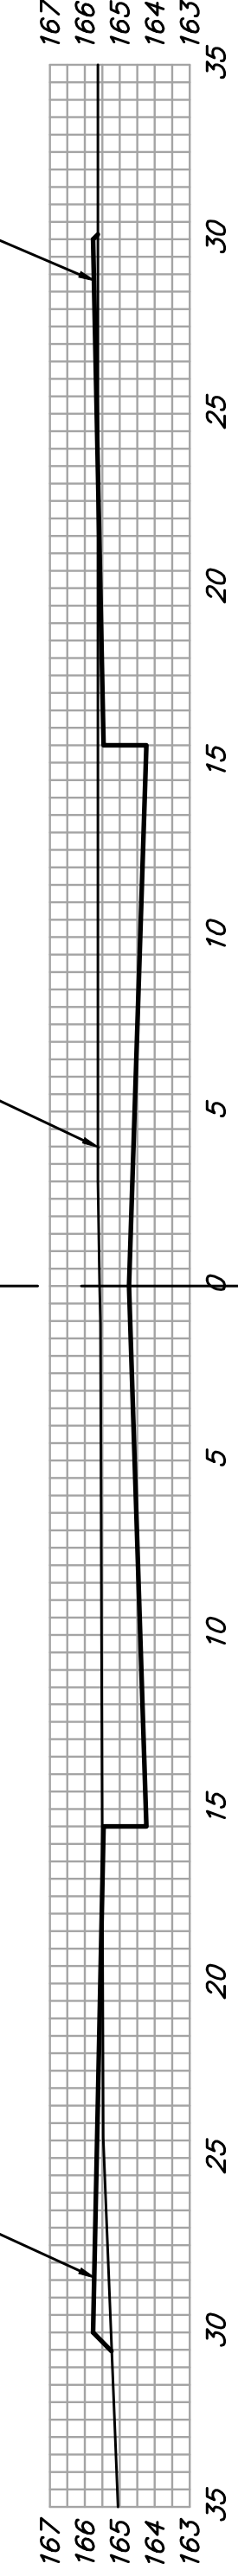


1+00

EXC = 20.9
LF = 3.8
CF = 0.0

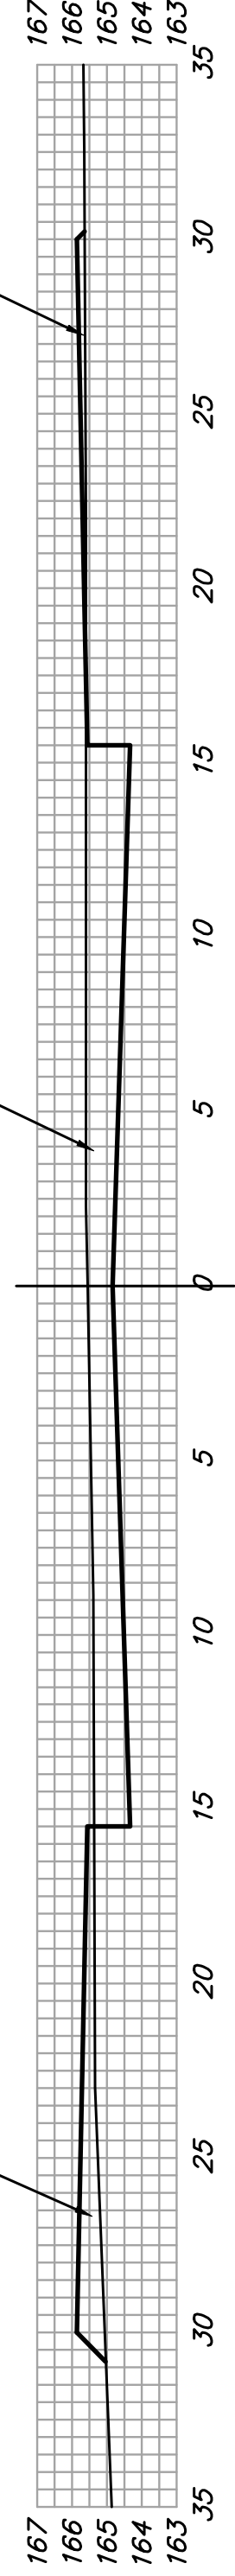


0+82

EXC = 36.7
LF = 8.8
CF = 0.0

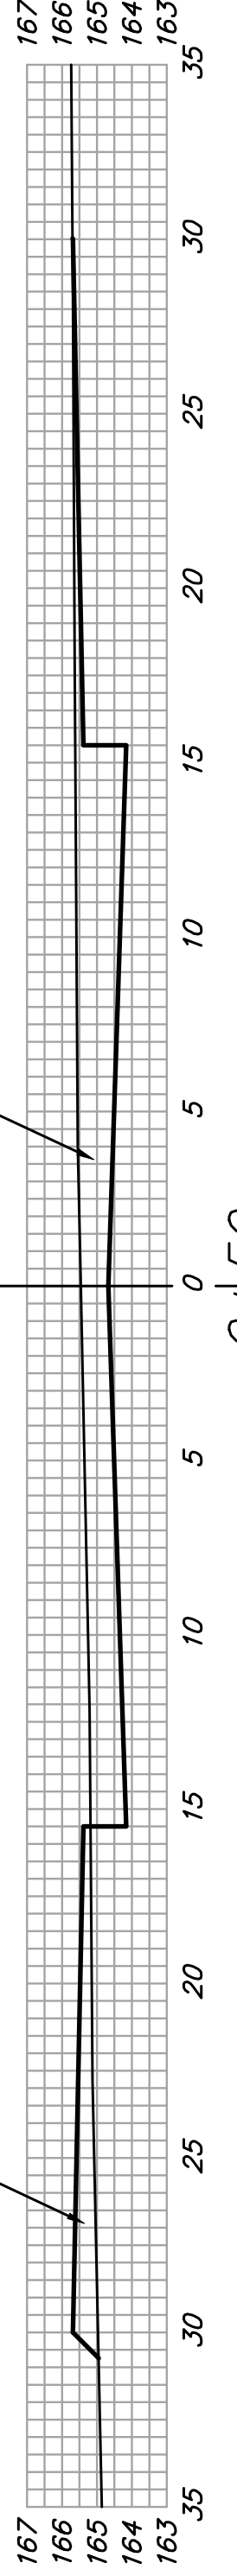

0+50

EXC = 17.3
LF = 3.2
CF = 0.0

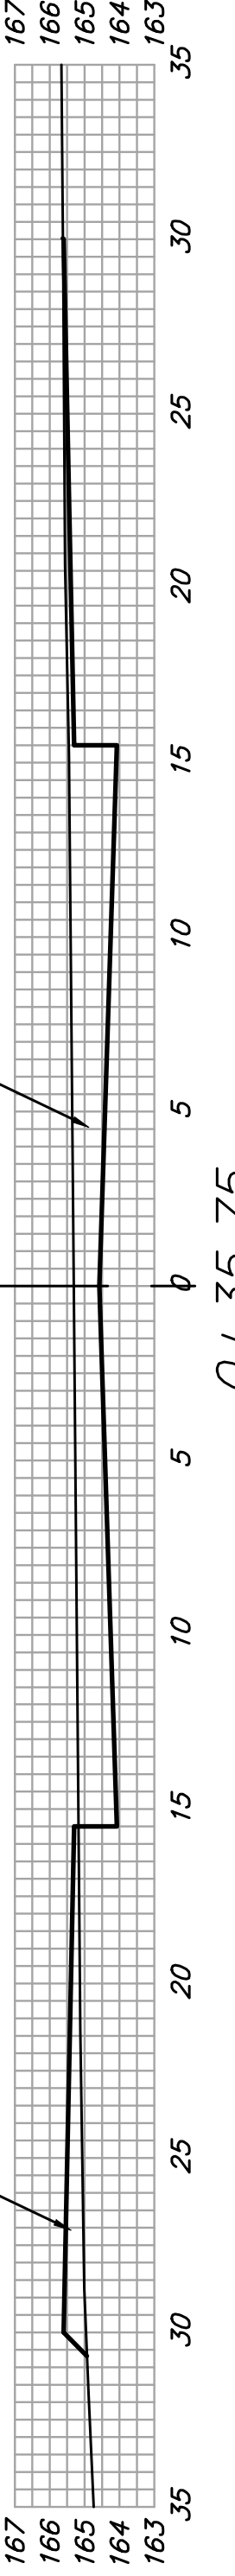

0+35.75

FORESTVIEW CT

SHEET TOTAL:
EXCAVATION = 945.6 C.Y.
LOOSE FILL = 41.7 C.Y.
COMPACTED FILL = 0.0 C.Y.