


PROJECT NO.	YEAR	SHEET NO.	TOTAL SHEETS
35-04485-001		31	79

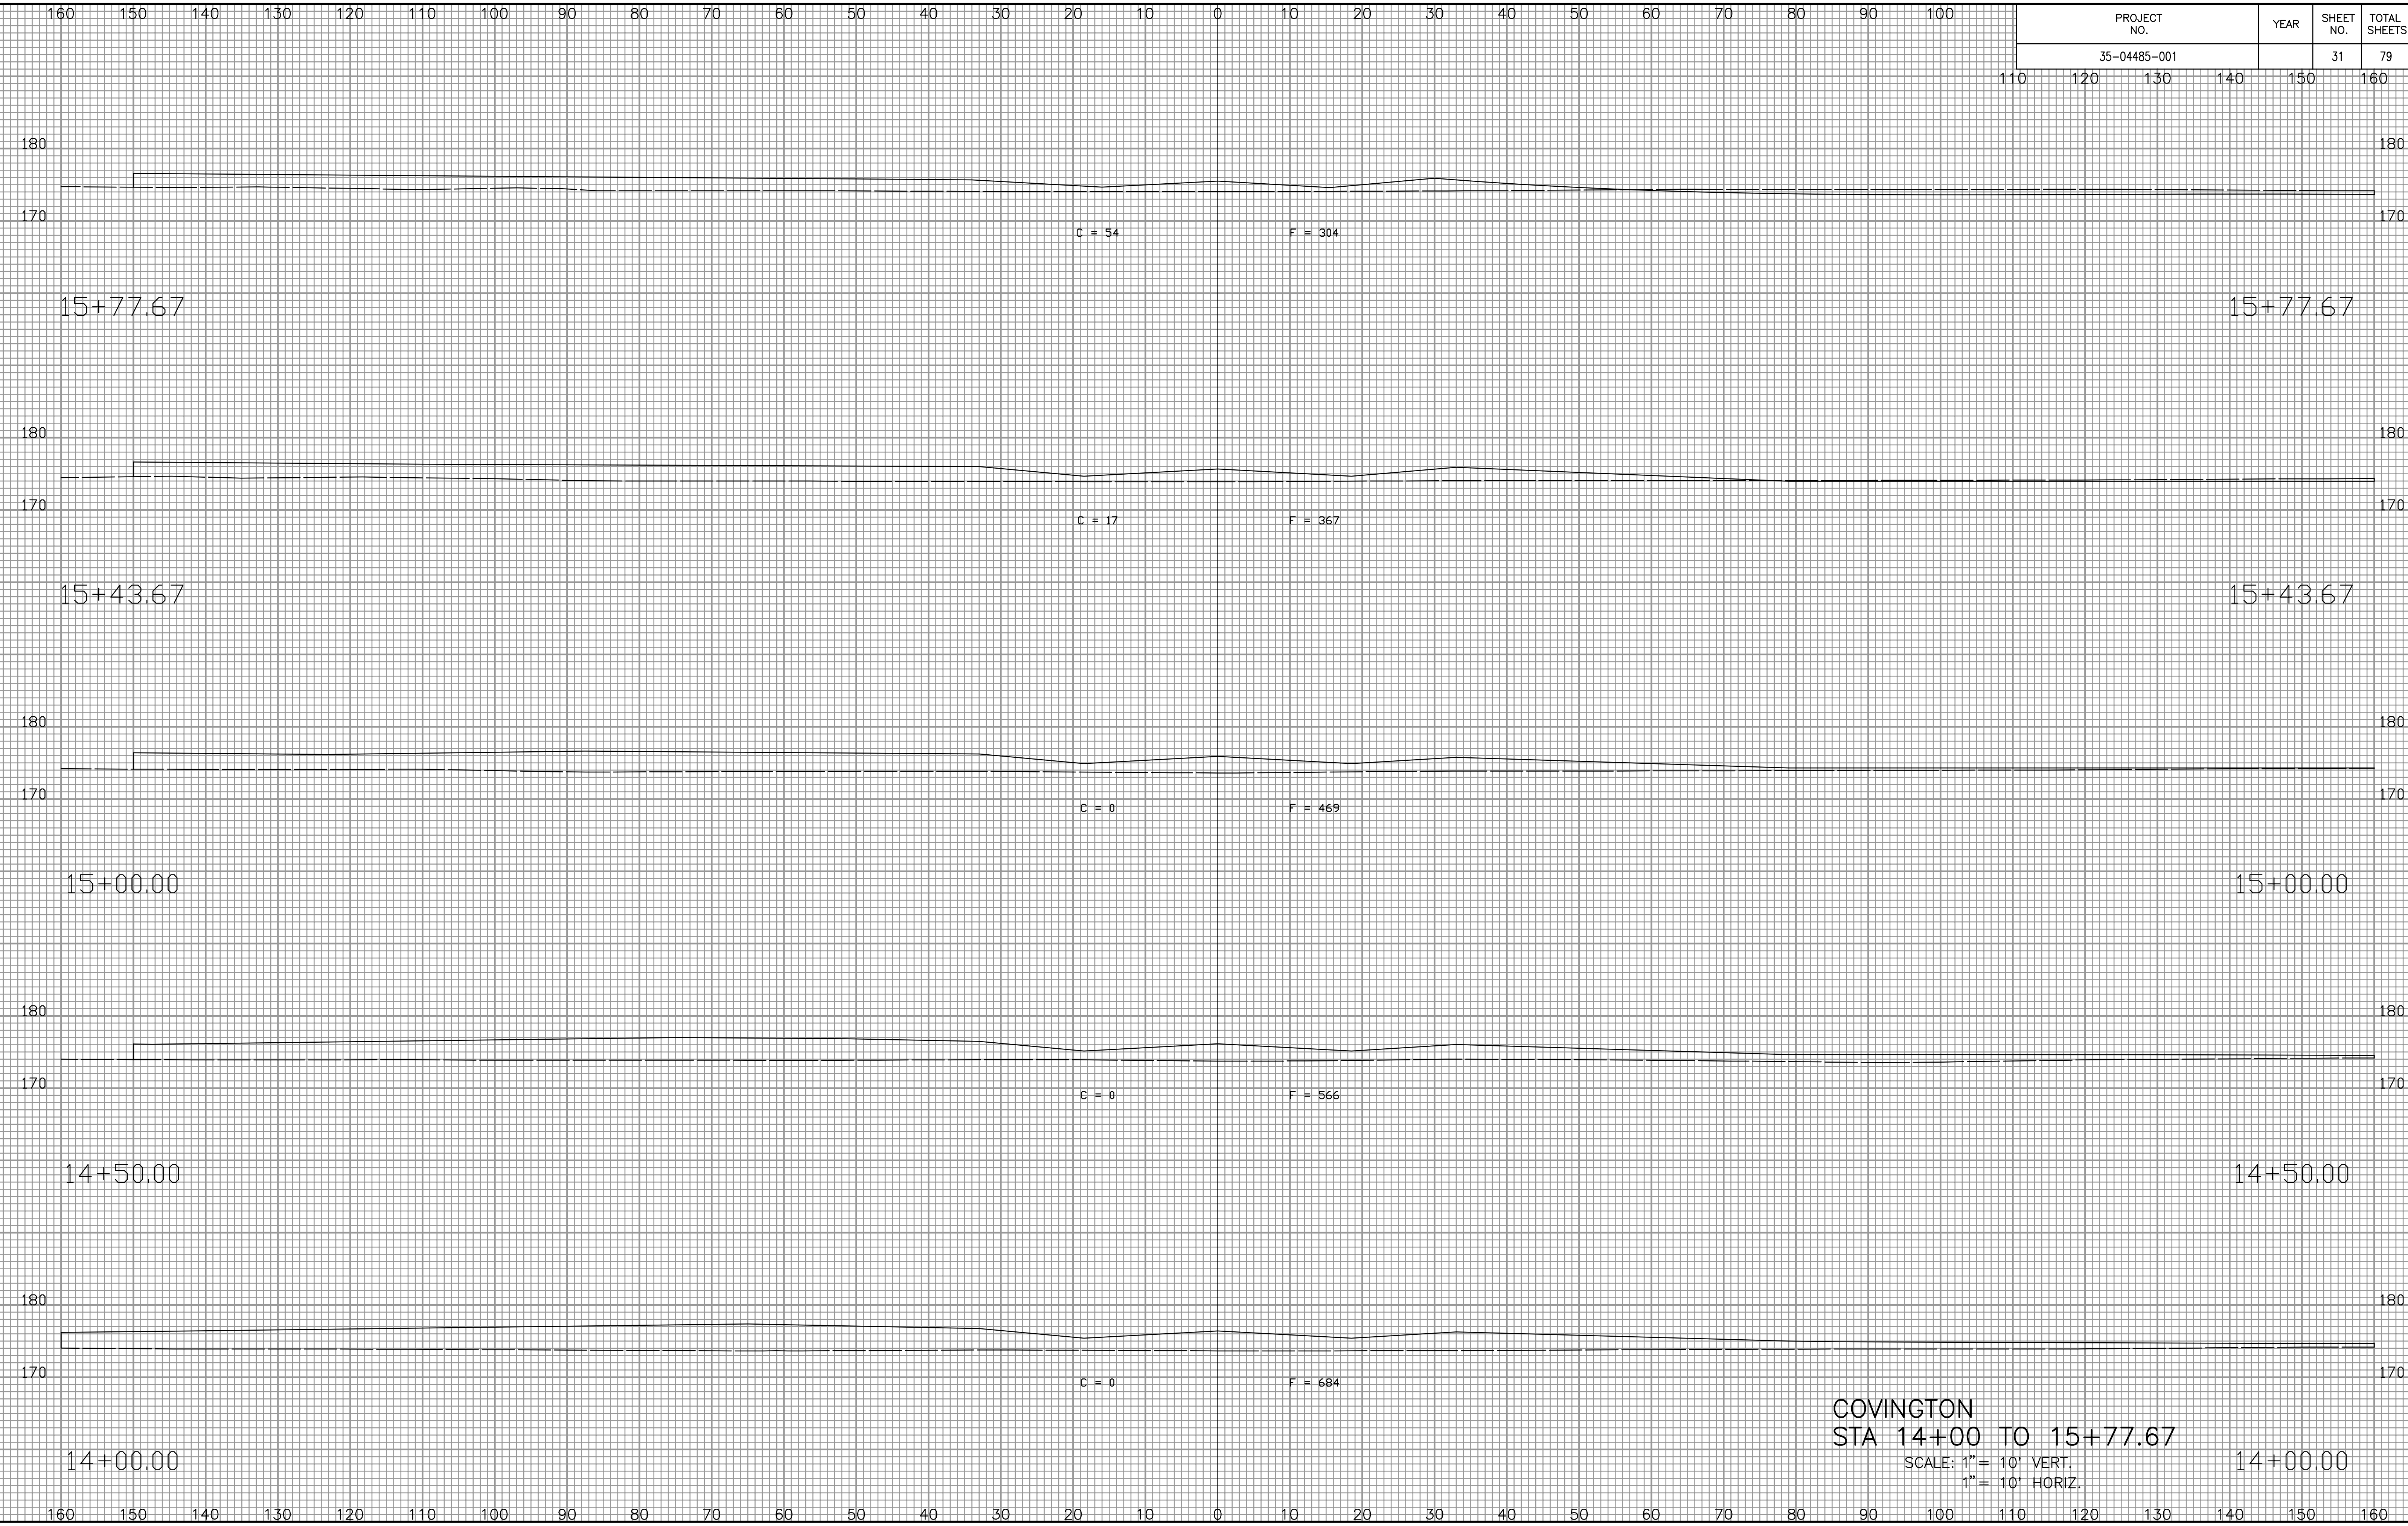

NOTE BOOK NO.	TEMPLATE AREAS CHECKED

Served 12-14-2005 9:02:38 AM by REF
 Plot Scale 1:12-14-2005 5:00:37 PM by REF
 J:\SENTOU\2004\04485\2005-12-14 to City\SWD 236\DWG\31-CROSS SECTION

COVINGTON
 STA 14+00 TO 15+77.67
 SCALE: 1" = 10' VERT.
 1" = 10' HORIZ.