


PROJECT NO.	YEAR	SHEET NO.	TOTAL SHEETS
35-04485-001		32	79

NOTE BOOK NO.	TEMPLATE AREAS CHECKED

Sowed 12-14-2005 9:02:36 AM by REJ
 Plot Scale 1:12-14-2005 5:00:05 PM by REJ
 J:\SENTOU\2004\04485\2005-12-14 to City\SWD 236\DWG\32-CROSS SECTION

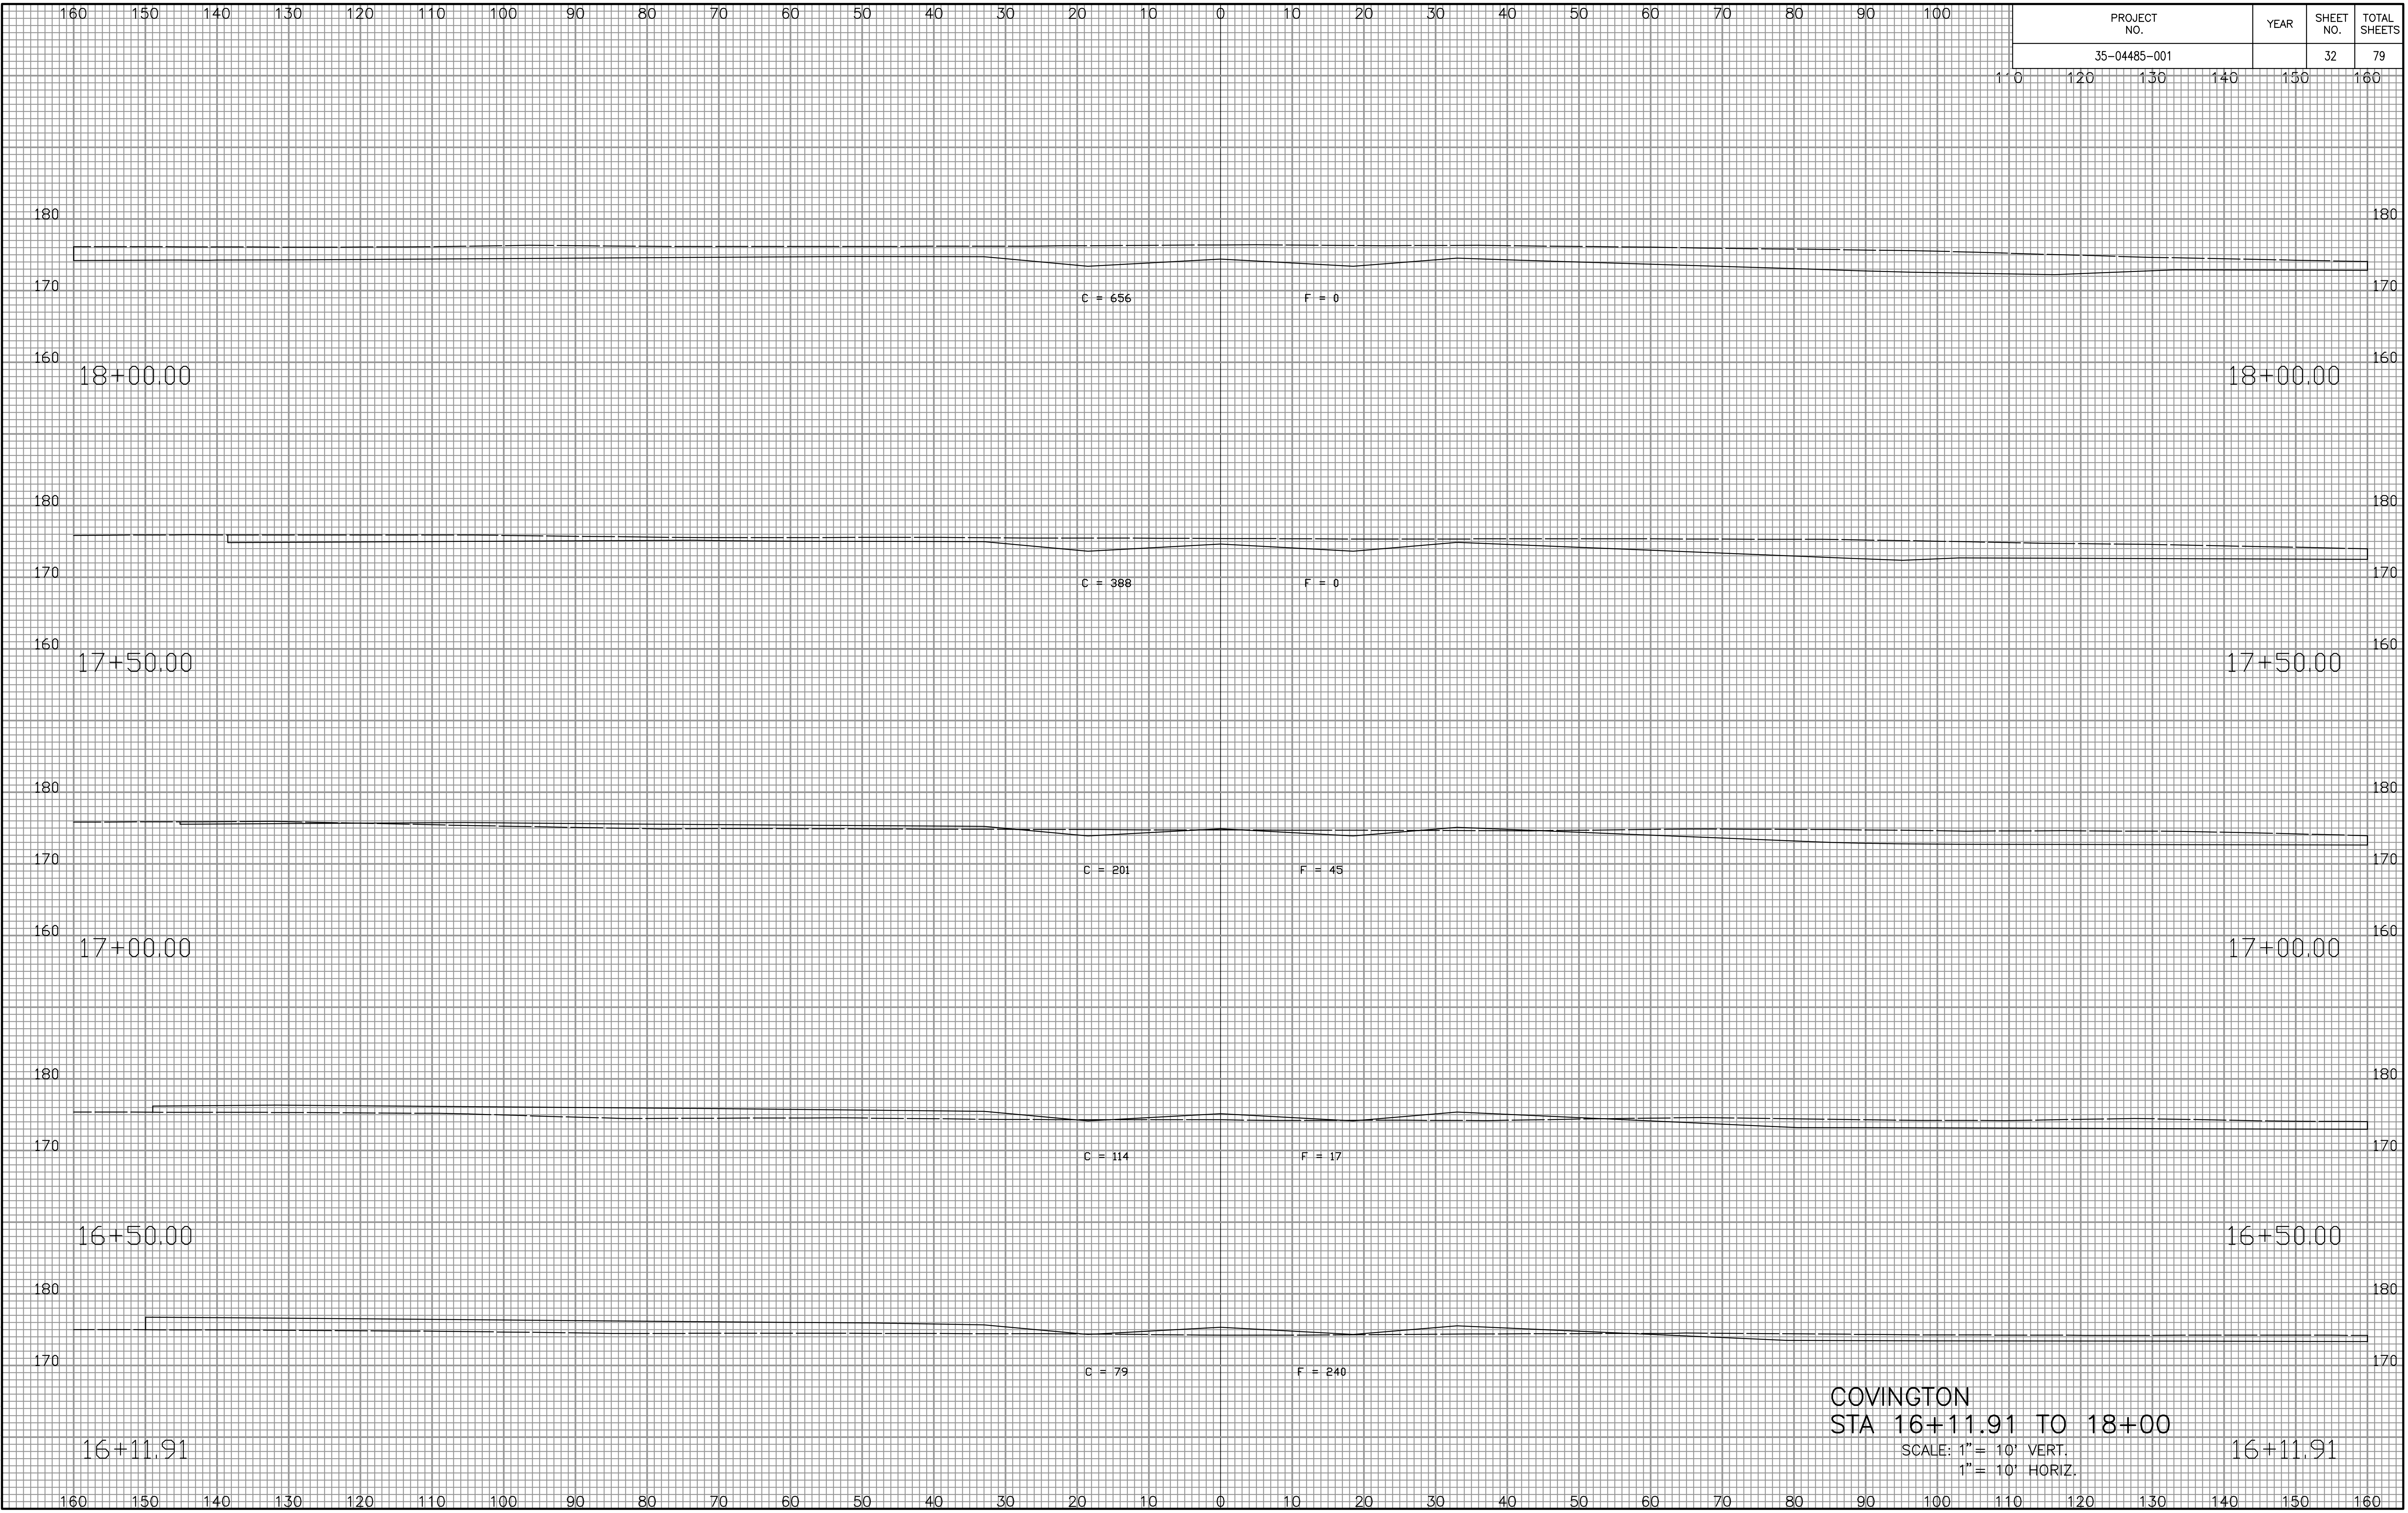

COVINGTON
 STA 16+11.91 TO 18+00

SCALE: 1" = 10' VERT.
 1" = 10' HORIZ.

16+11.91