


PROJECT NO.	YEAR	SHEET NO.	TOTAL SHEETS
35-04485-001		43	79

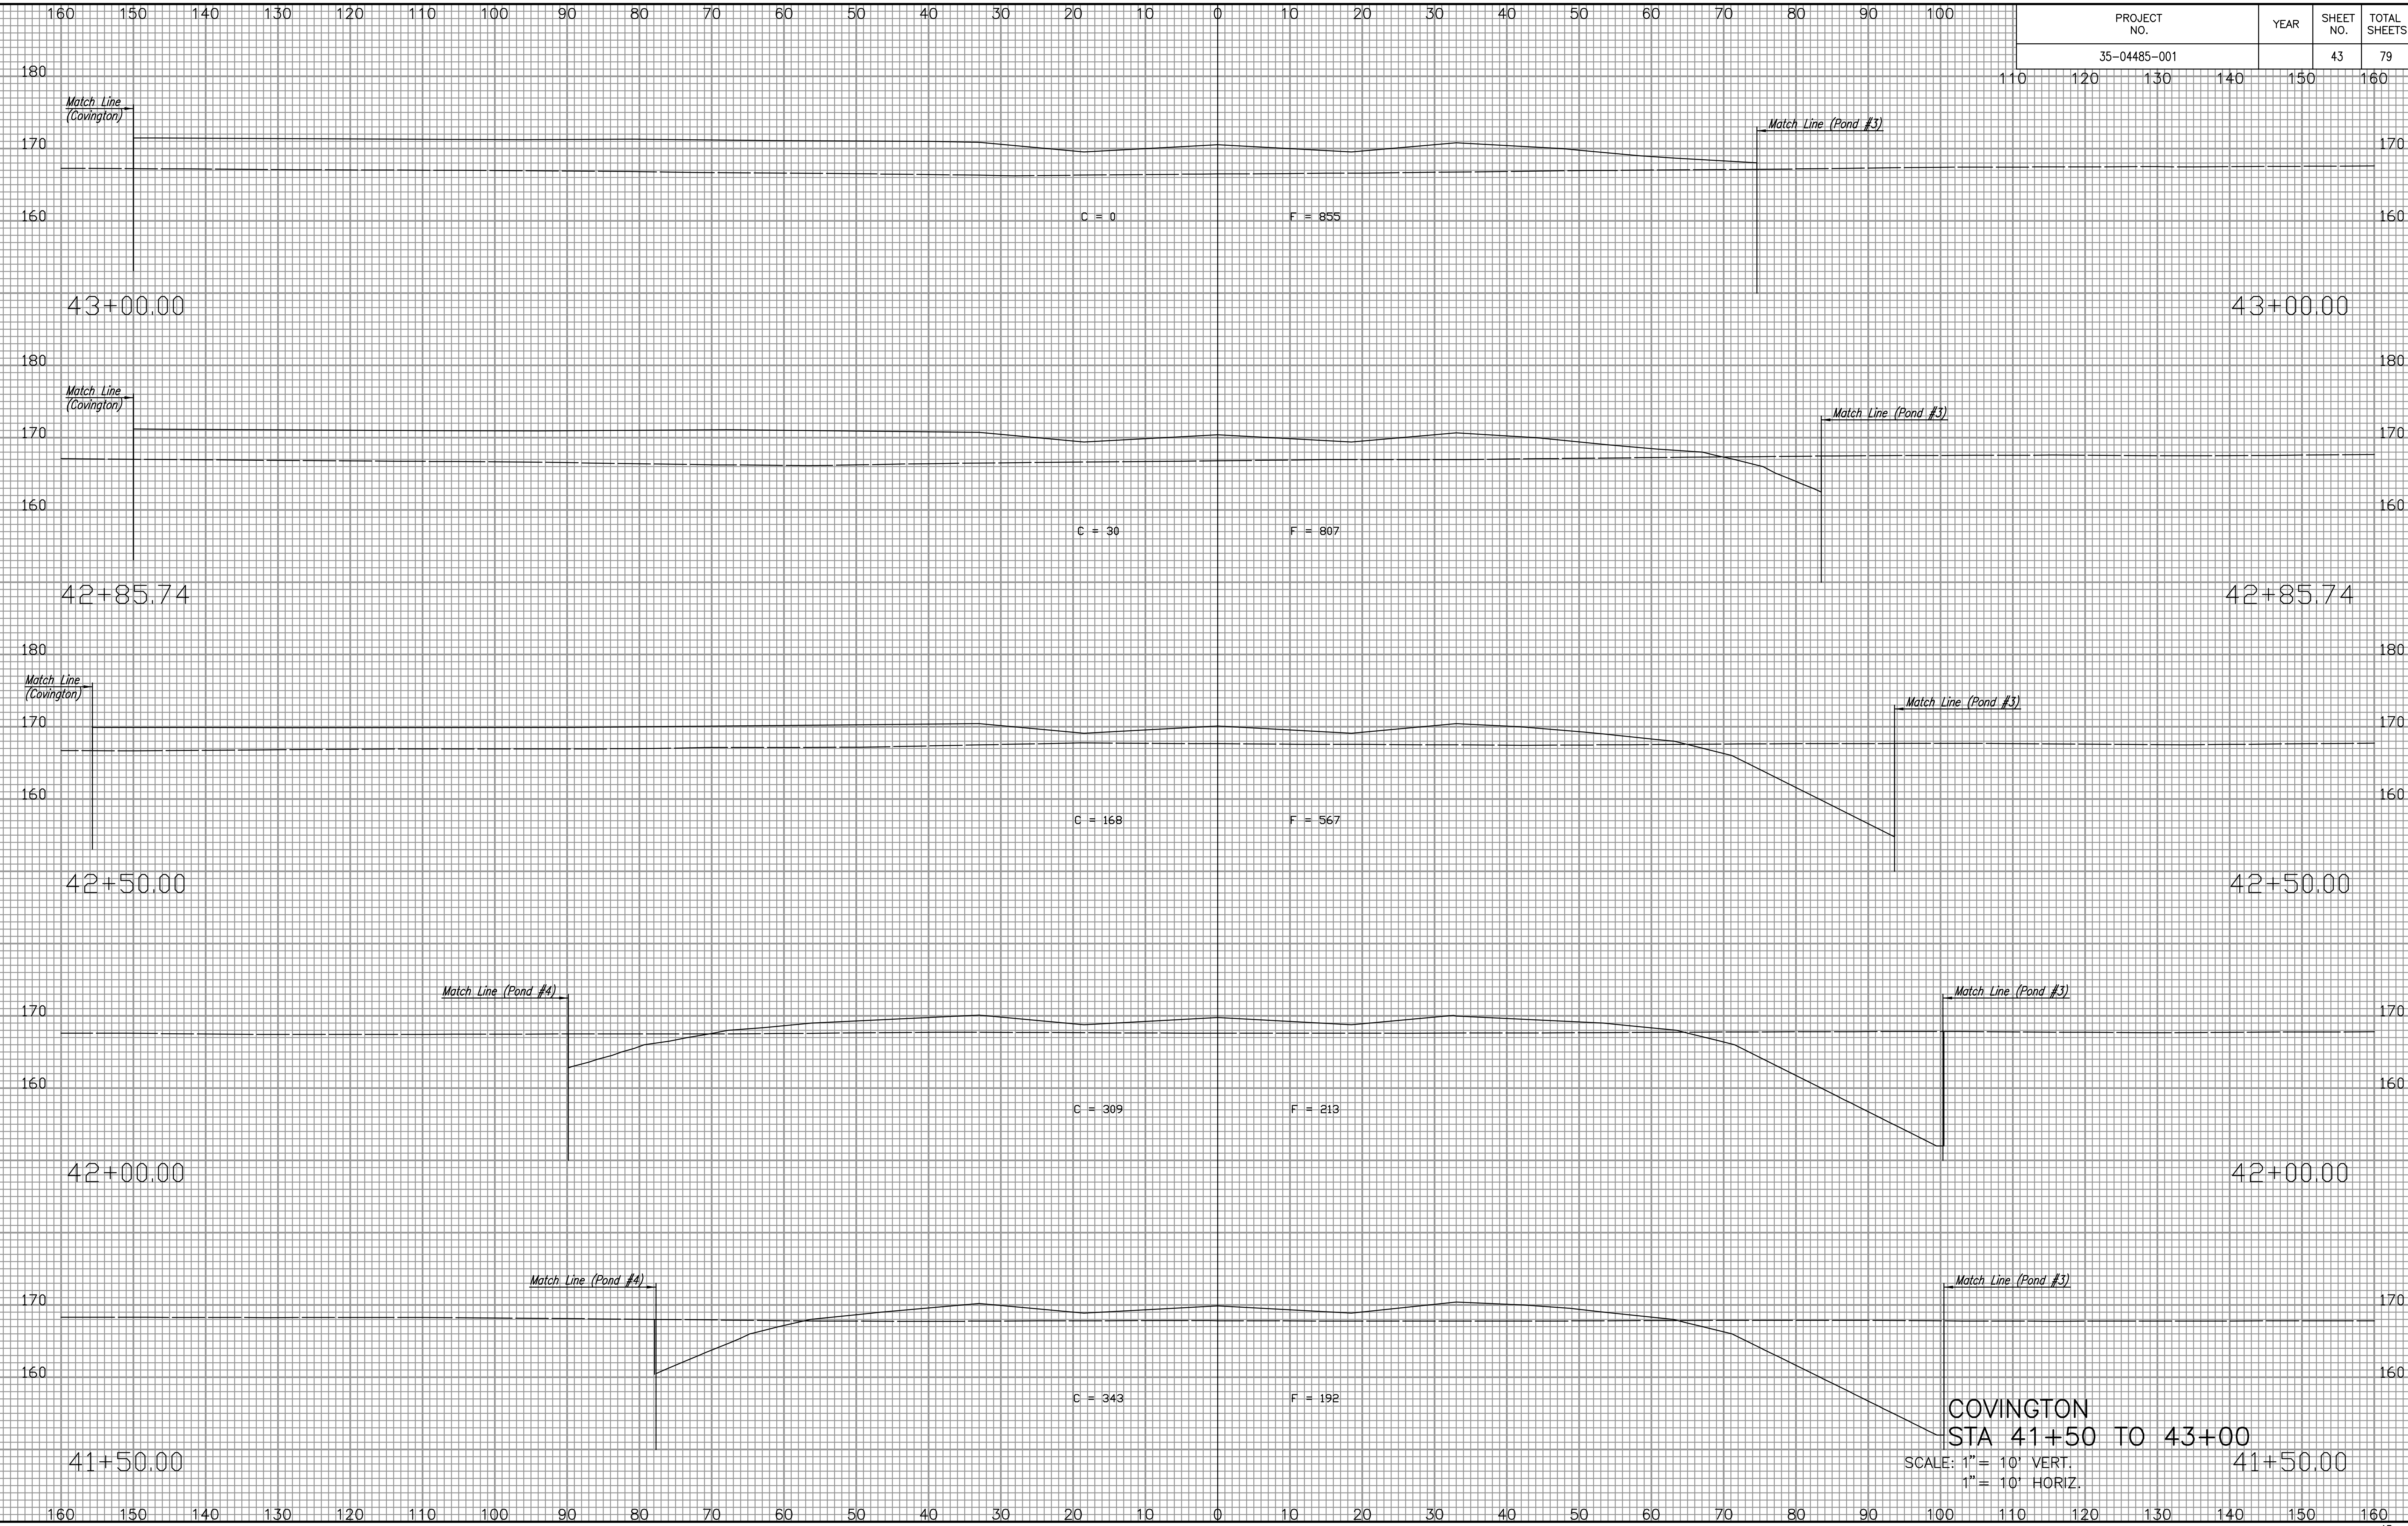

NOTE BOOK NO.	TEMPLATE AREAS CHECKED

Sowed 12-14-2005 9:02:18 AM by REJ
 Plot Scale 1:12-14-2005 4:47:21 PM by REJ
 J:\SEN001\2004\04485\2005-12-14 to City\SWD 236\DWG\43-CROSS SECTION

COVINGTON
 STA 41+50 TO 43+00
 SCALE: 1" = 10' VERT.
 1" = 10' HORIZ.