


PROJECT NO.	YEAR	SHEET NO.	TOTAL SHEETS
35-04485-001		44	79

NOTE BOOK NO.	TEMPLATE AREAS CHECKED

Scaled 12-14-2005 9:02:16 AM by REJ  
 Plot Scale 1:12-14-2005 4:46:57 PM by REJ  
 J:\SENTOU\2004\04485\2005-12-14 to City\SWD 236\DWG\44-CROSS SECTION

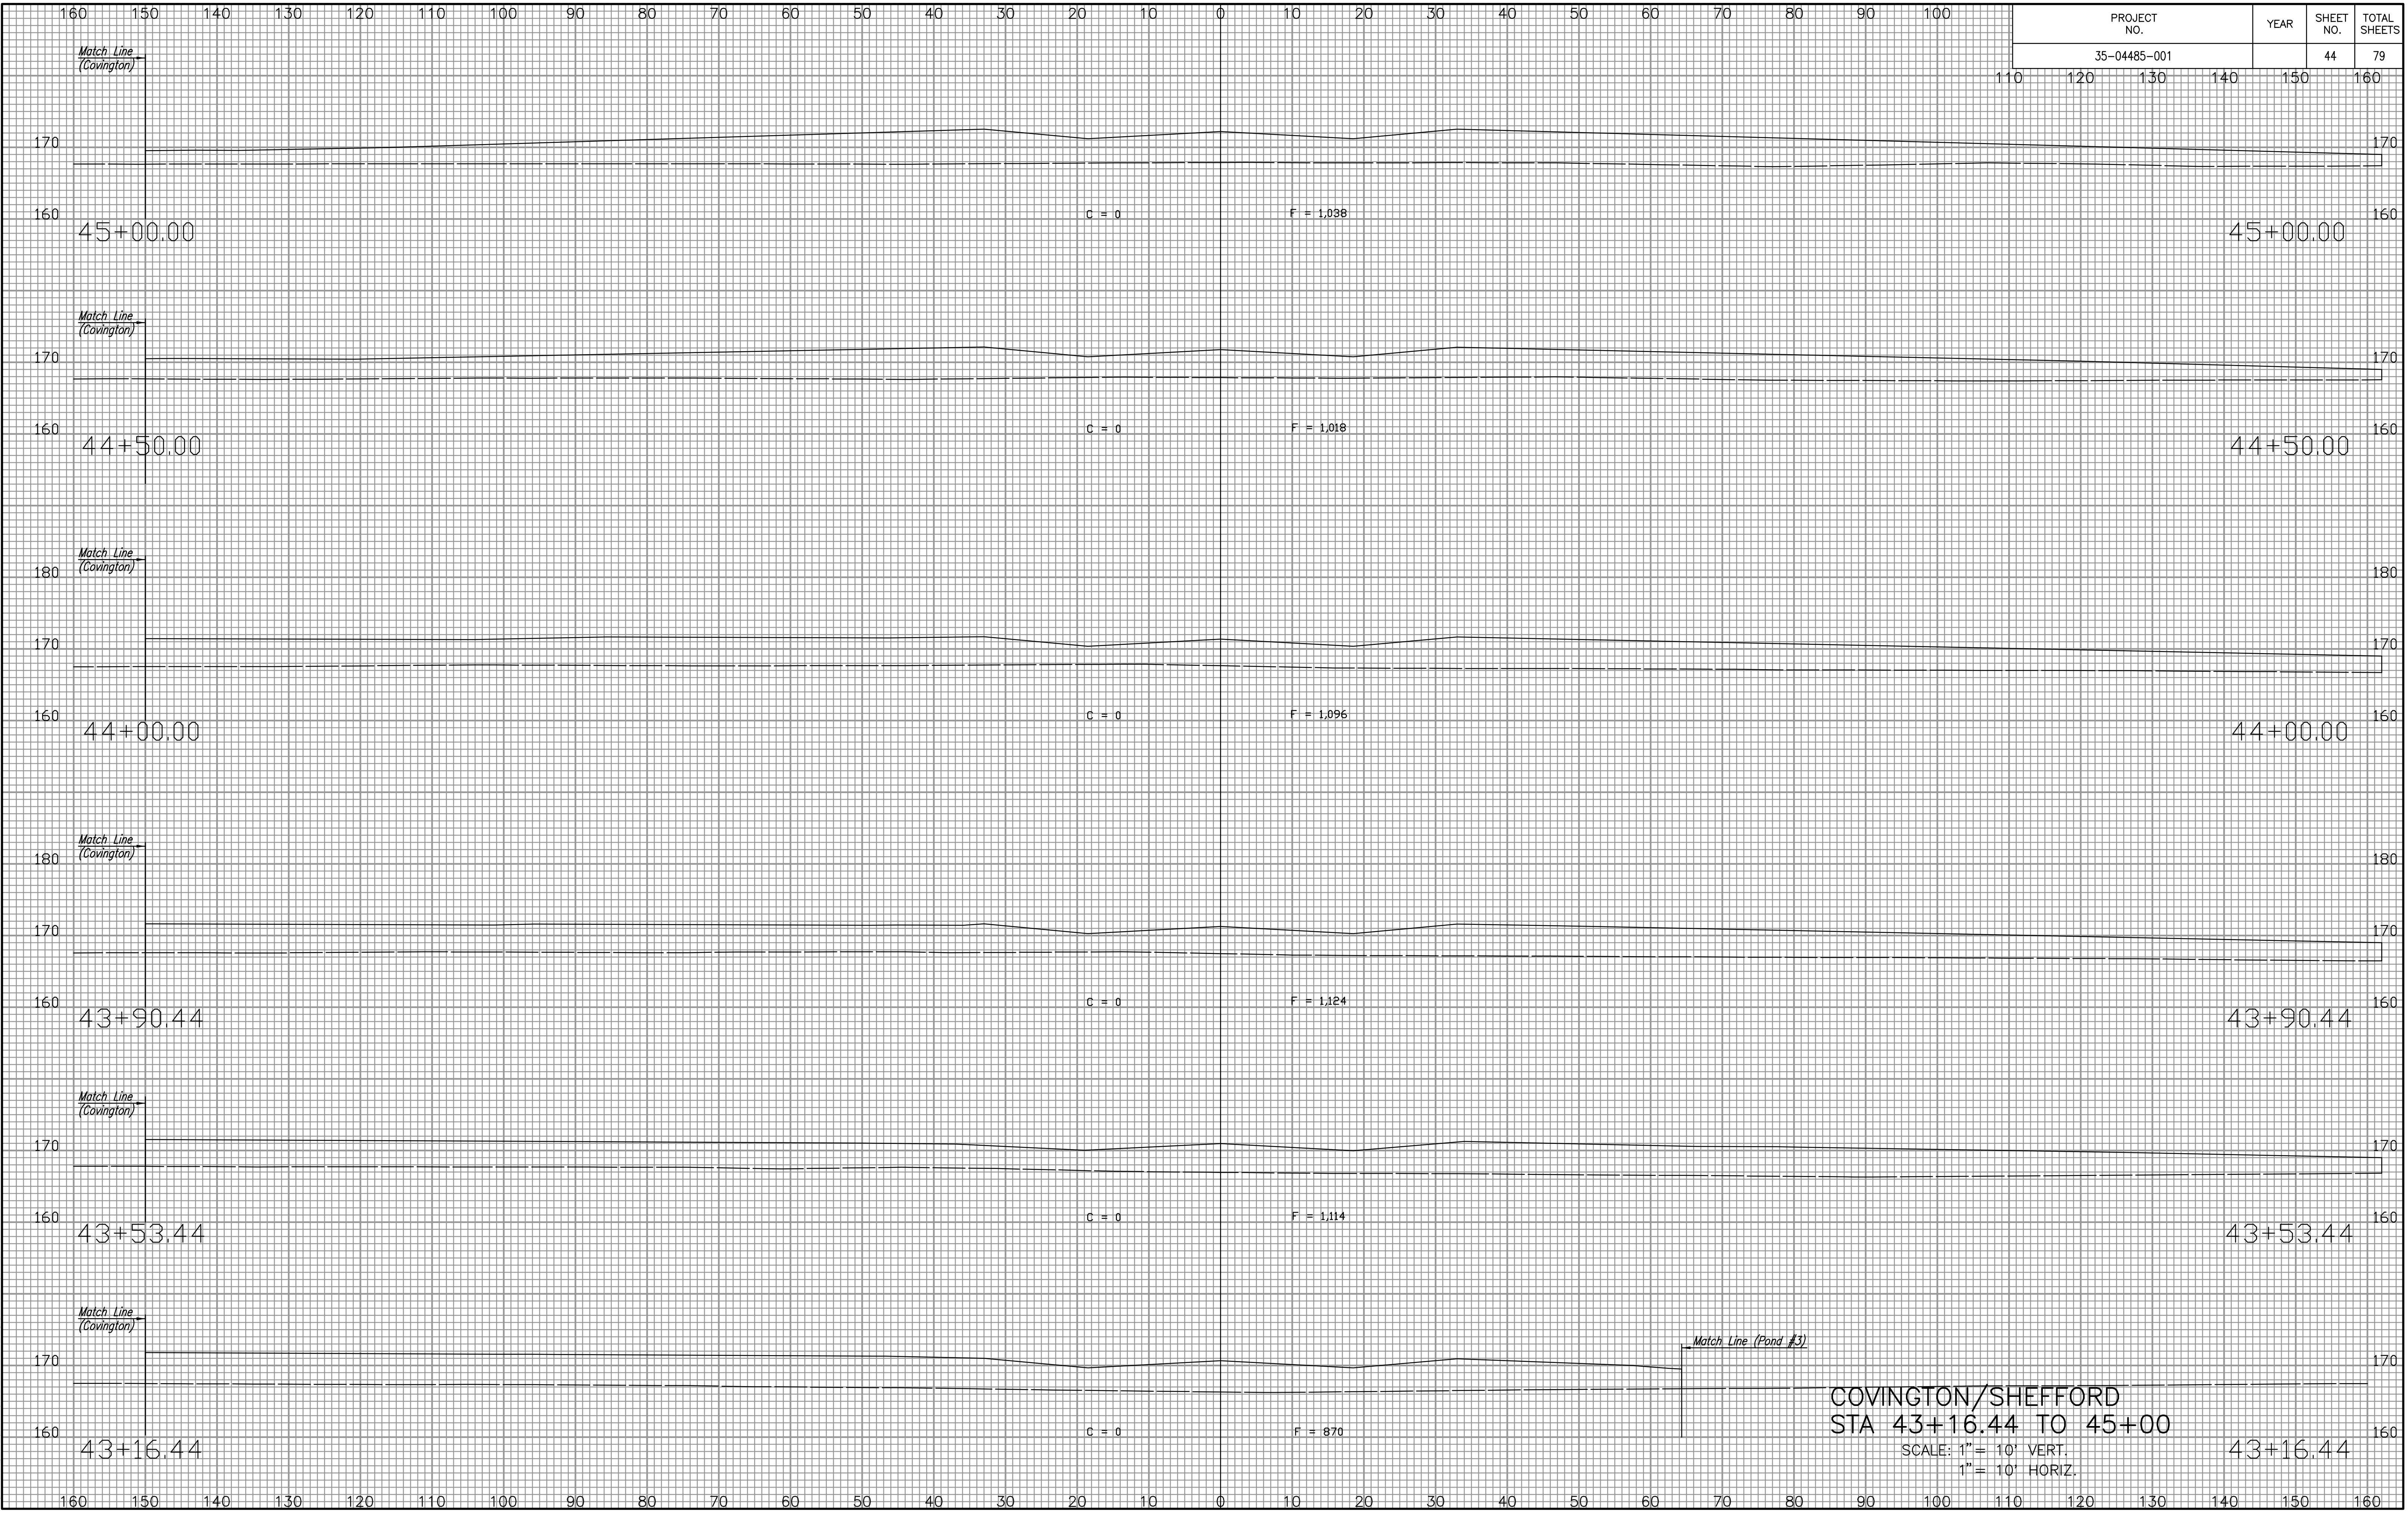

COVINGTON/SHEFFORD  
 STA 43+16.44 TO 45+00  
 SCALE: 1" = 10' VERT.  
 1" = 10' HORIZ.