


PROJECT NO.	YEAR	SHEET NO.	TOTAL SHEETS
35-04485-001		49	79

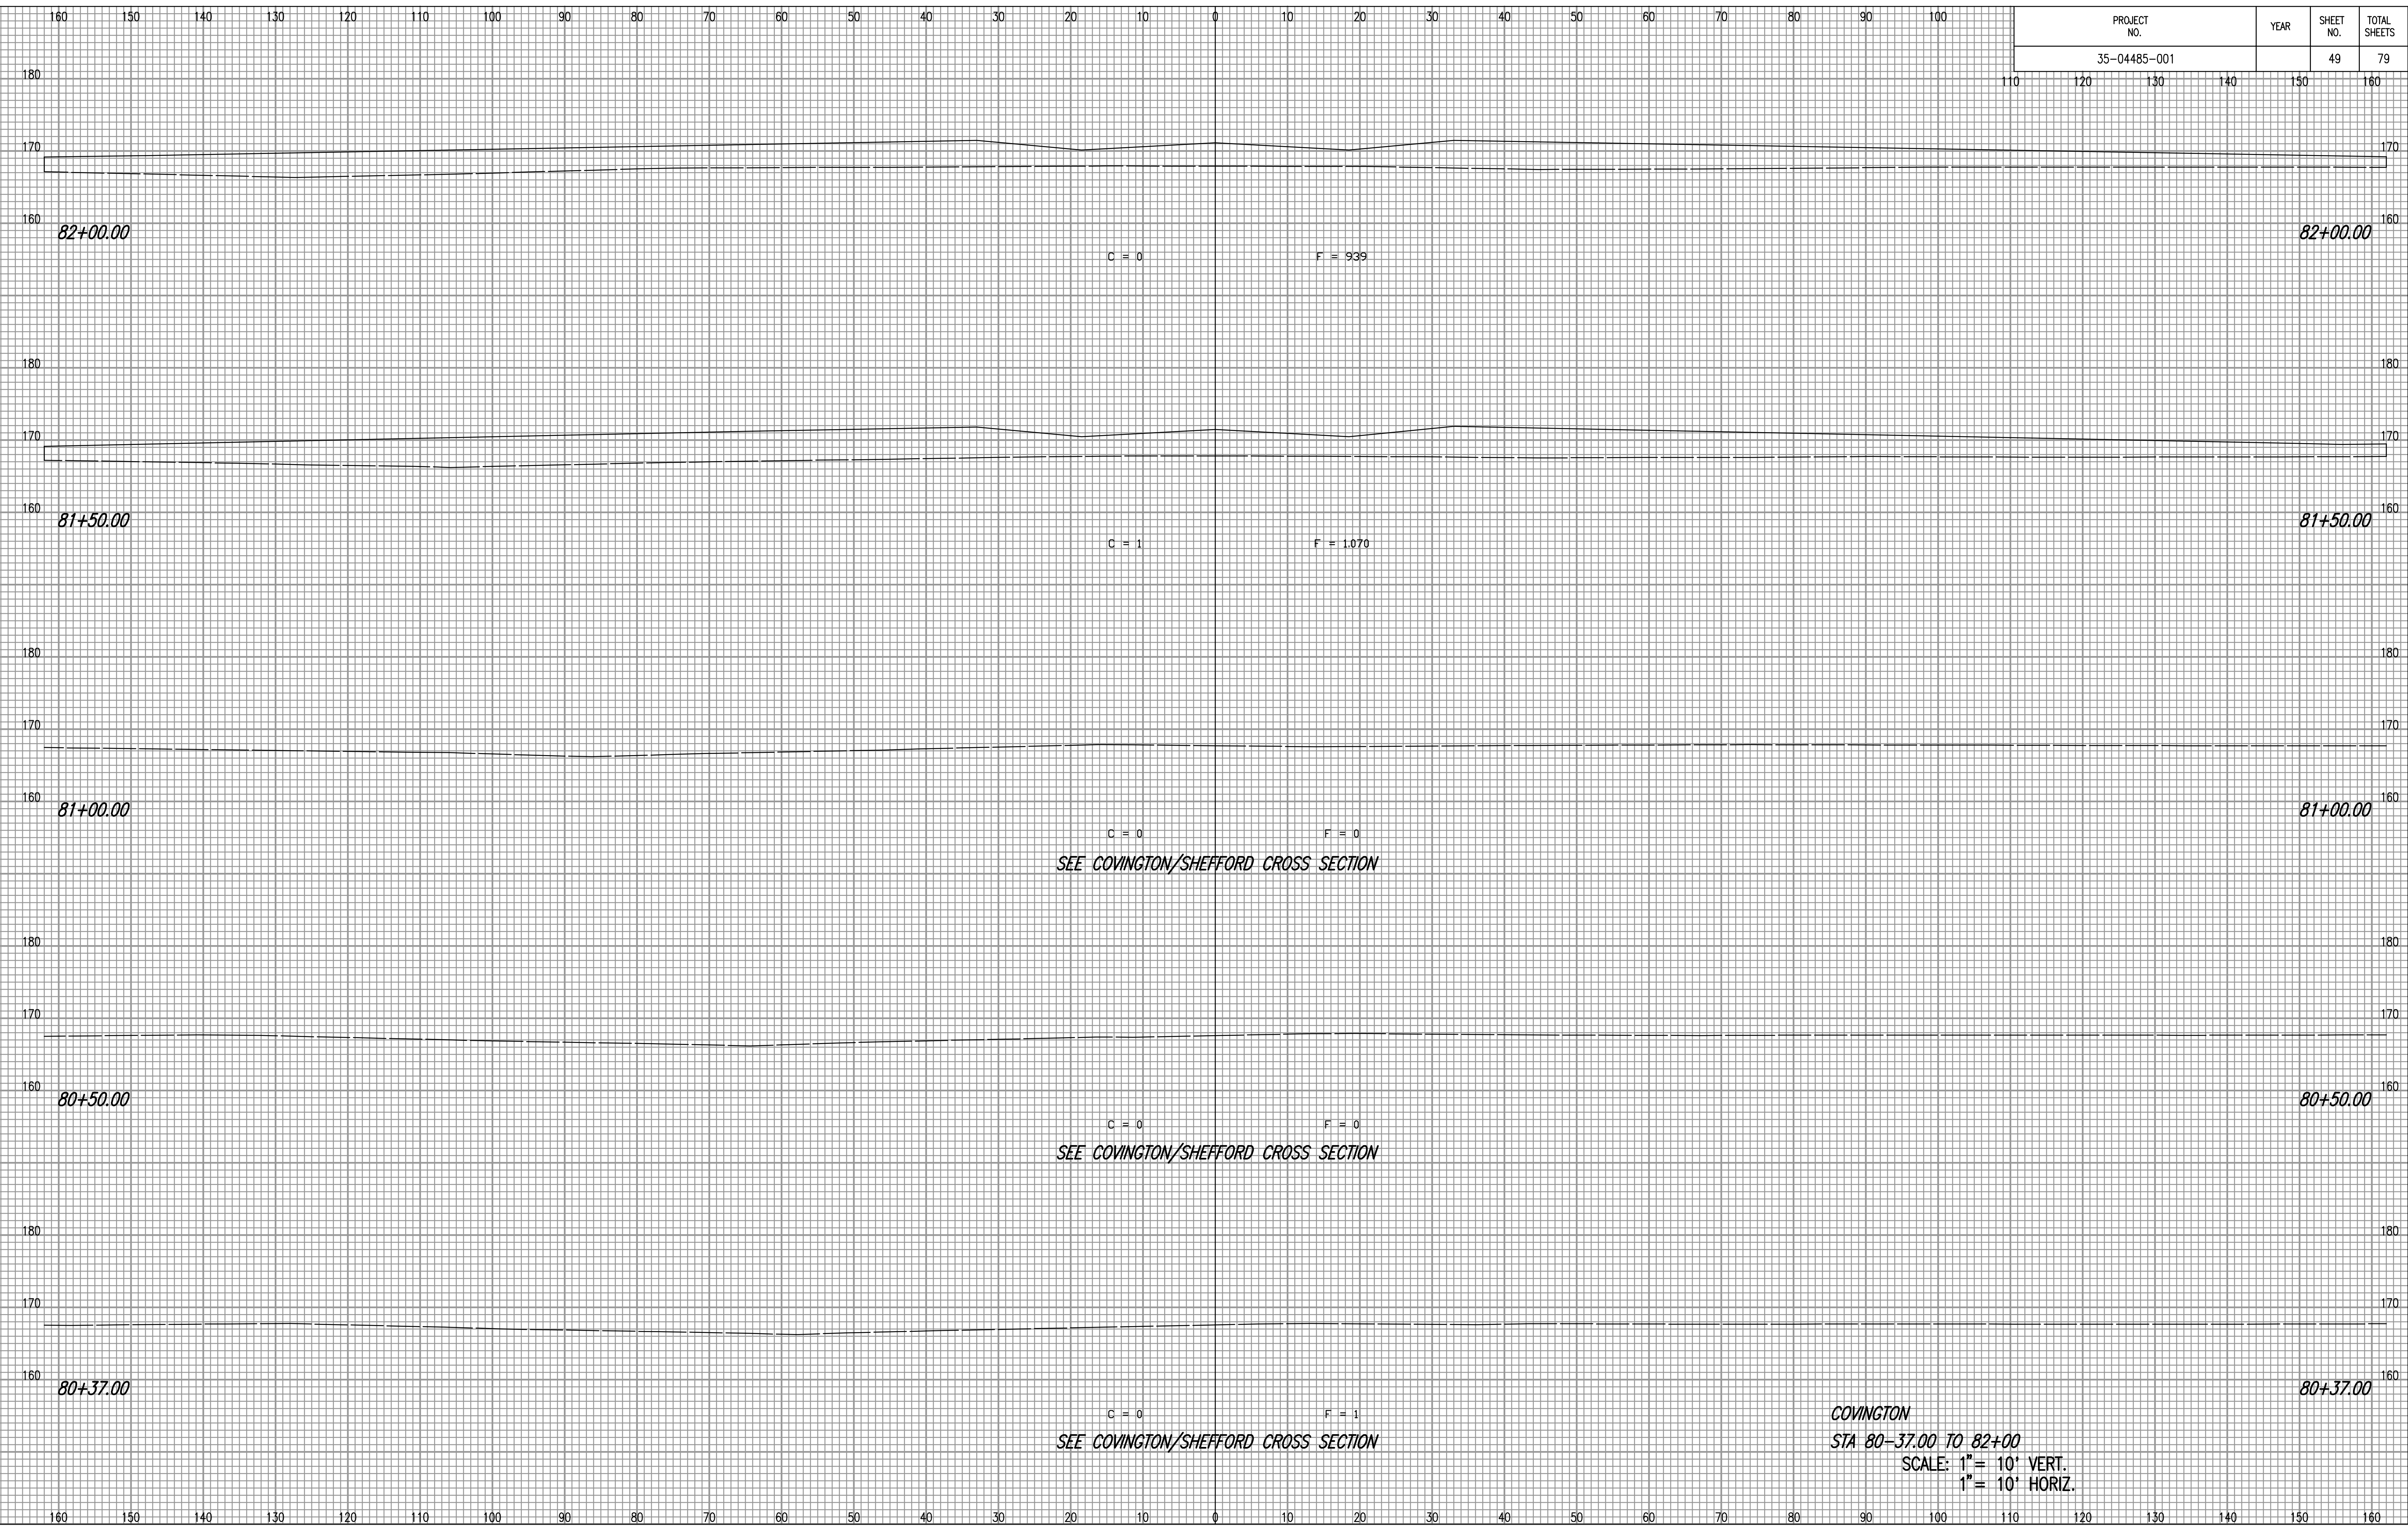

COVINGTON
 STA 80-37.00 TO 82+00
 SCALE: 1" = 10' VERT.
 1" = 10' HORIZ.

NOTE BOOK NO.	TEMPLATE AREAS CHECKED

Saved 12-14-2005 9:29:12 AM by BUS
 Plot Scale 1:12-14-2005 5:03:13 PM by REJ
 J:\SENDOUT\2004\04485\2005-12-14 to City\SWD 236.DWG 49-CROSS SECTION