


160 150 140 130 120 110 100 90 80 70 60 50 40 30 20 10 0 10 20 30 40 50 60 70 80 90 100

PROJECT NO.	YEAR	SHEET NO.	TOTAL SHEETS
35-04485-001		52	79

NOTE BOOK	TEMPLATE
NO.	AREAS CHECKED

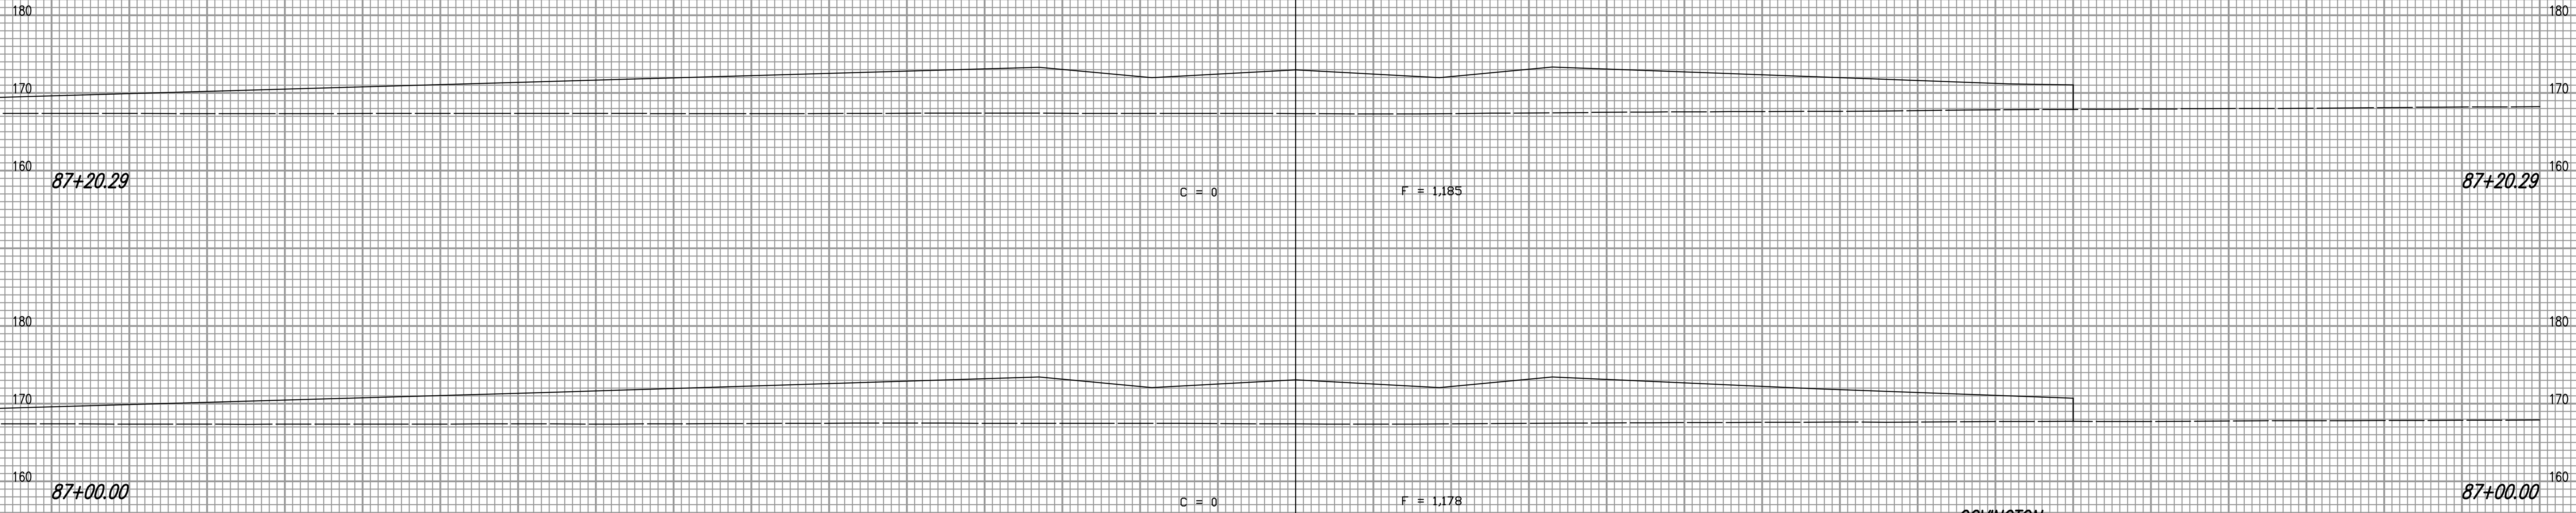

COVINGTON
 STA 87+00 TO 87+20.29
 SCALE: 1" = 10' VERT.
 1" = 10' HORIZ.

S:\SEN\001\2004\04485\2005-12-14 to City\SWD 236\DWG\92-CROSS SECTION
 Plot Scale 1:1 12-14-2005 4:43:37 PM by REJ
 S:\SEN\001\2004\04485\2005-12-14 to City\SWD 236\DWG\92-CROSS SECTION

160 150 140 130 120 110 100 90 80 70 60 50 40 30 20 10 0 10 20 30 40 50 60 70 80 90 100 110 120 130 140 150 160