


PROJECT NO.	YEAR	SHEET NO.	TOTAL SHEETS
35-04485-001		58	79

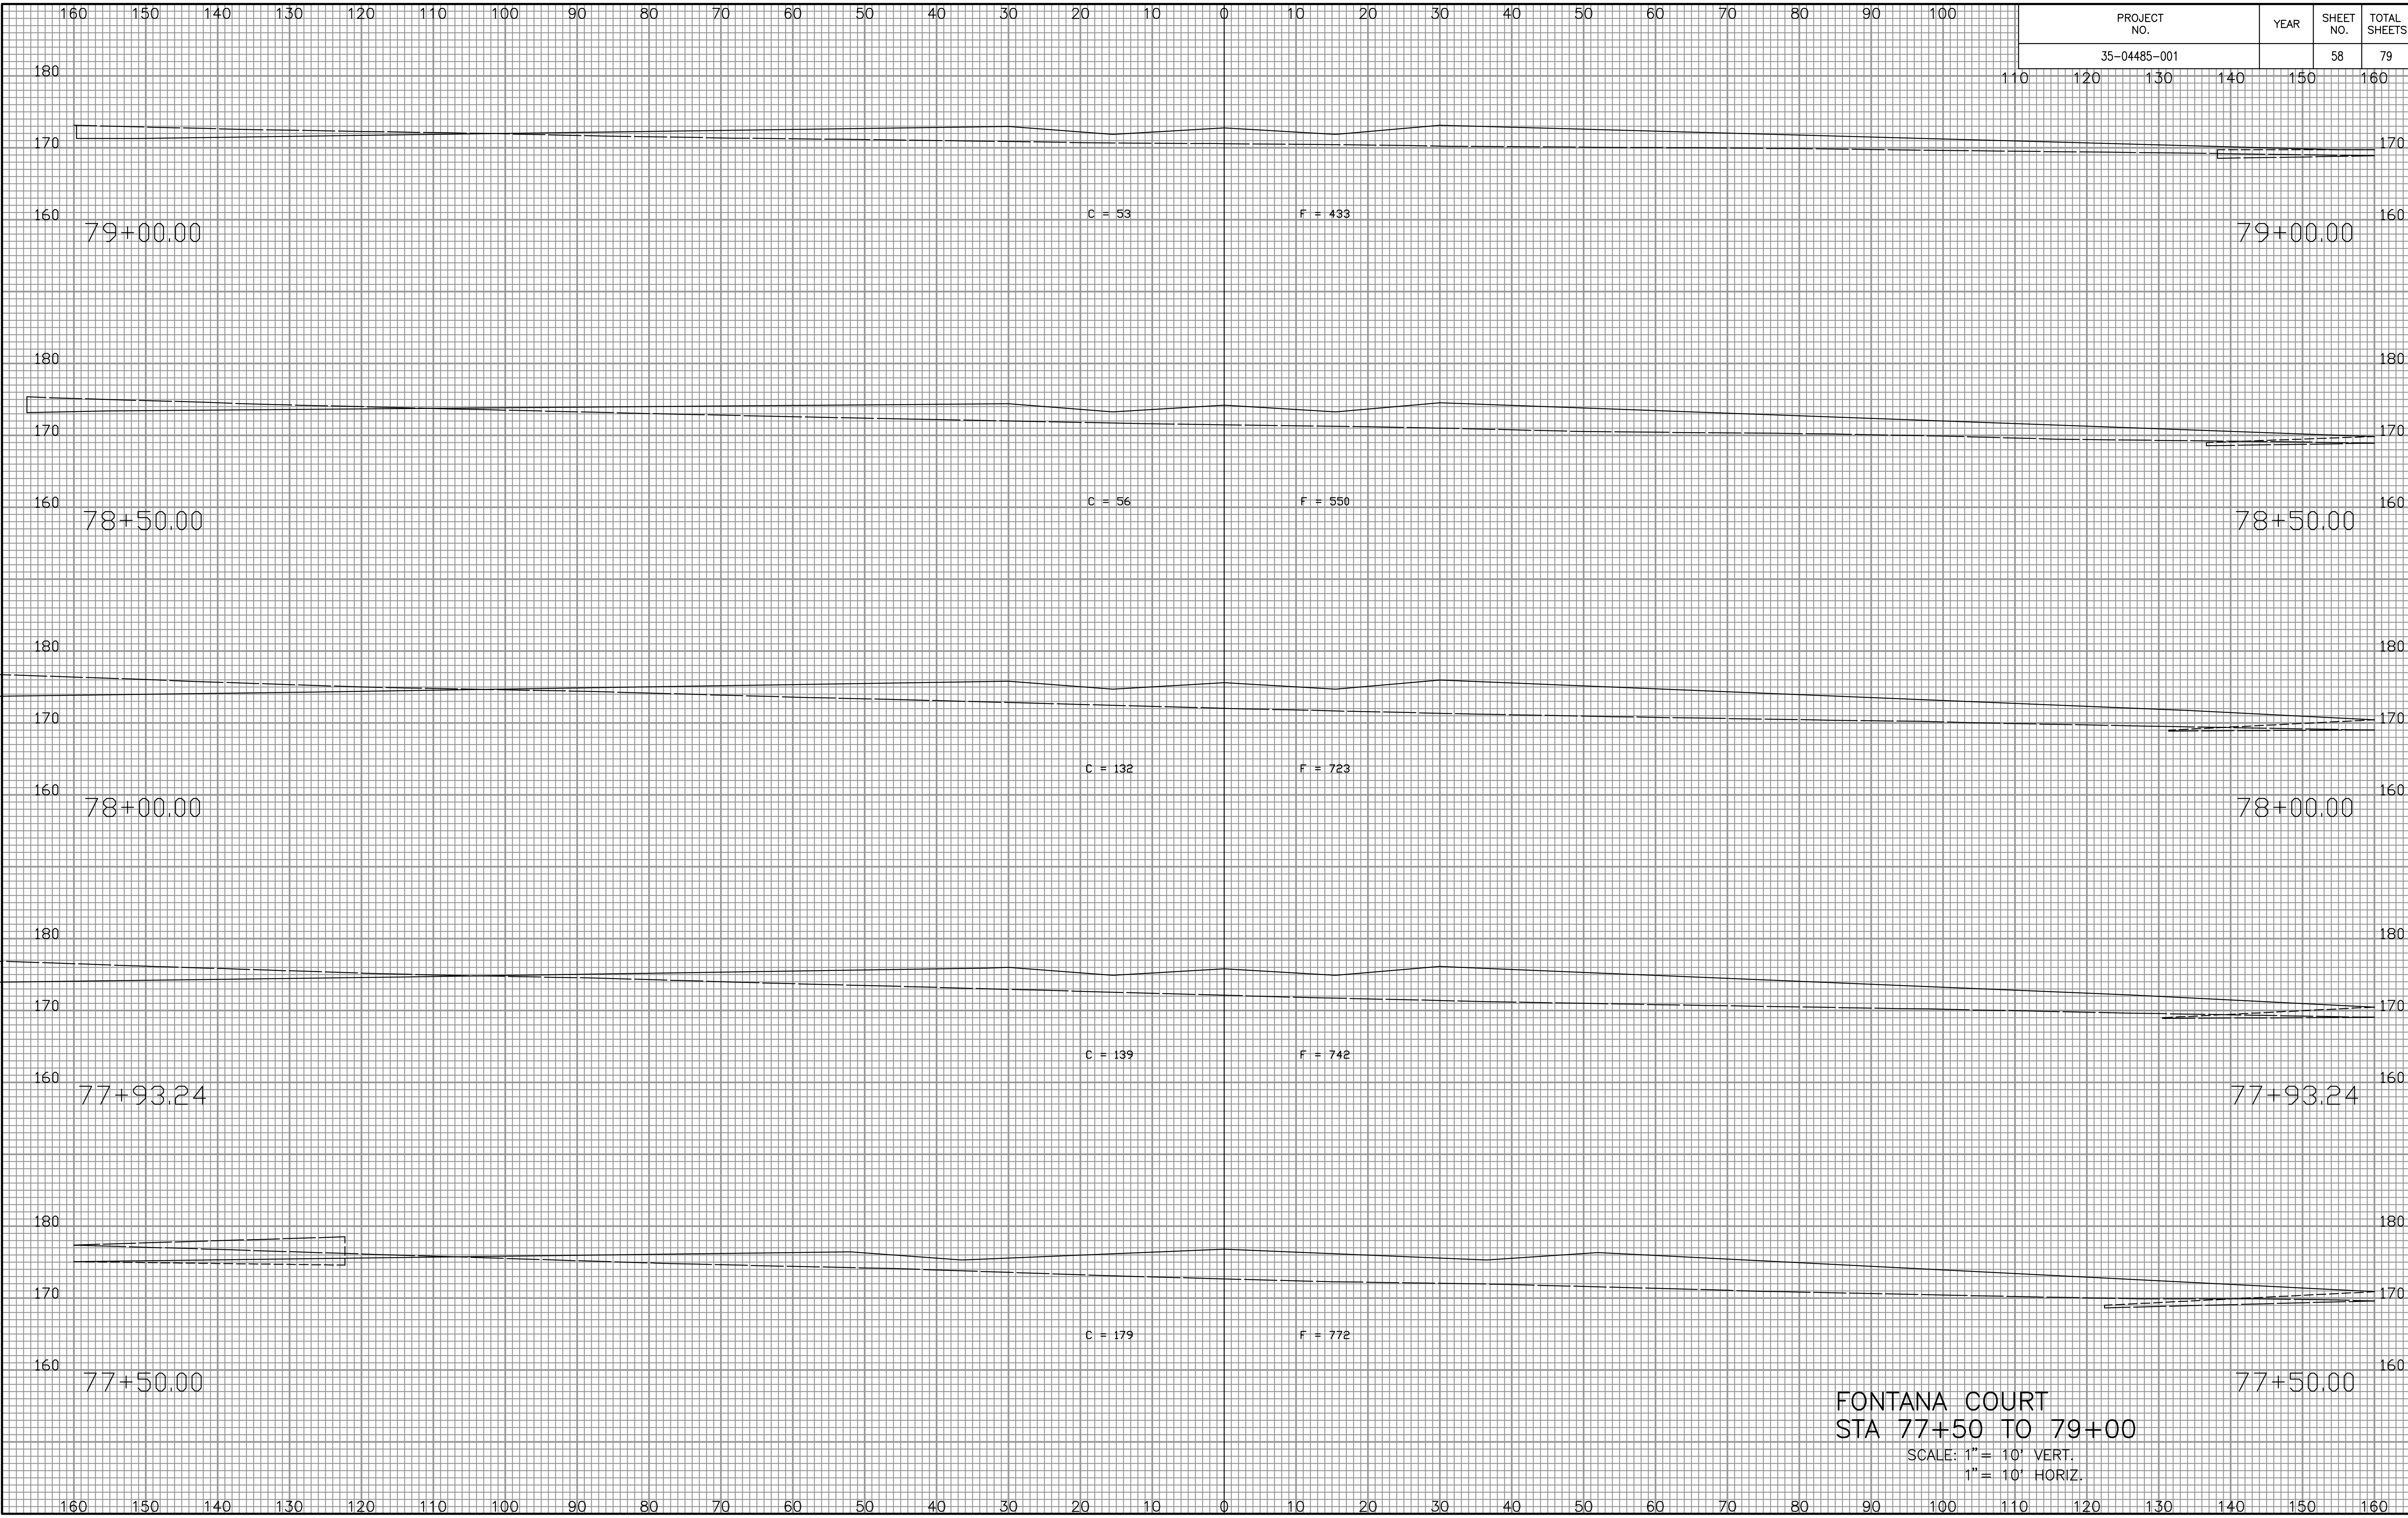

NOTE BOOK NO.	TEMPLATE AREAS CHECKED

FONTANA COURT
 STA 77+50 TO 79+00
 SCALE: 1" = 10' VERT.
 1" = 10' HORIZ.

Served 12-14-2005 10:02:28 AM by BJS
 Plot Scale 1:12-14-2005 4:19:02 PM by REJ
 J:\SEN\001\2004\04485\2005-12-14 to City\SWD 236\DWG\98-CROSS SECTION