


PT

PROJECT NO.	SHEET NO.	TOTAL SHEETS
468-83252	9	21

DATE	
BY	
REFERENCES NOTED	
REFERENCES CHECKED	

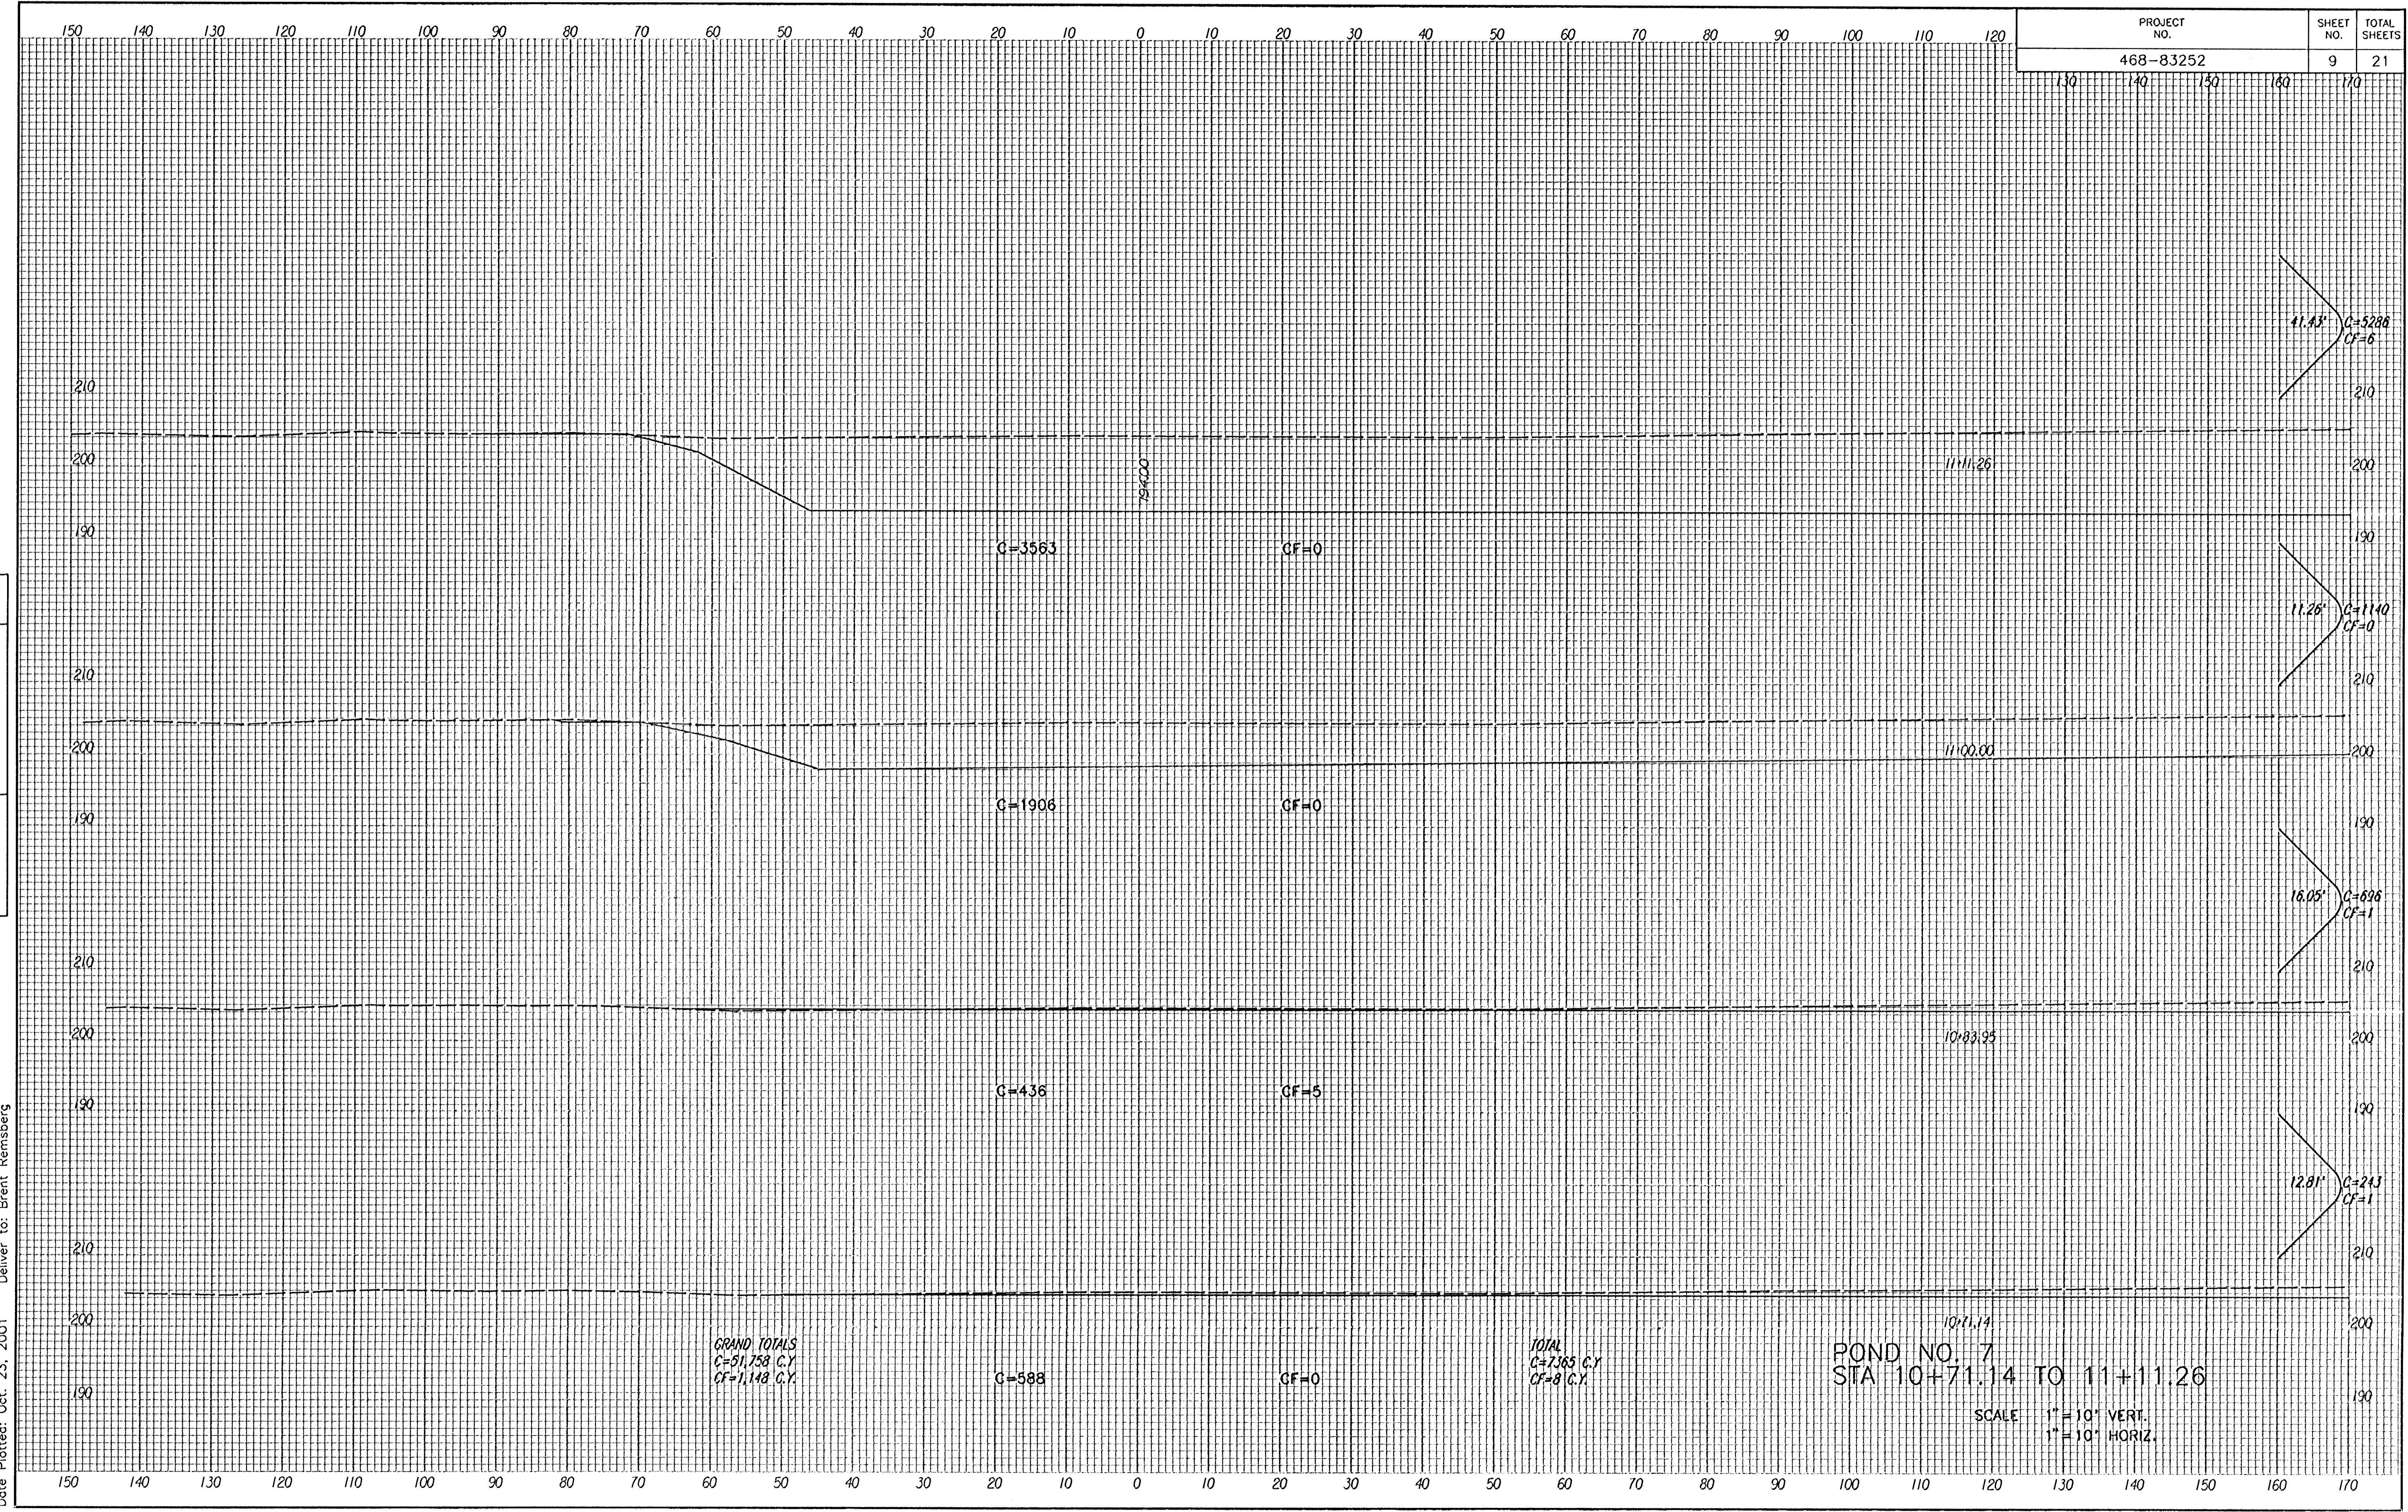

\\011158\001\asecpona.dgn
 Date Plotted: Oct. 23, 2001
 Deliver to: Brent Remsburg

POND NO. 7
 STA 10+71.14 TO 11+11.26
 SCALE 1" = 10' VERT.
 1" = 10' HORIZ.