


i: 2001/001/01158/xsepond.dgn
Date Plotted: Oct. 23, 2001 Deliver to: Brent Remsburg

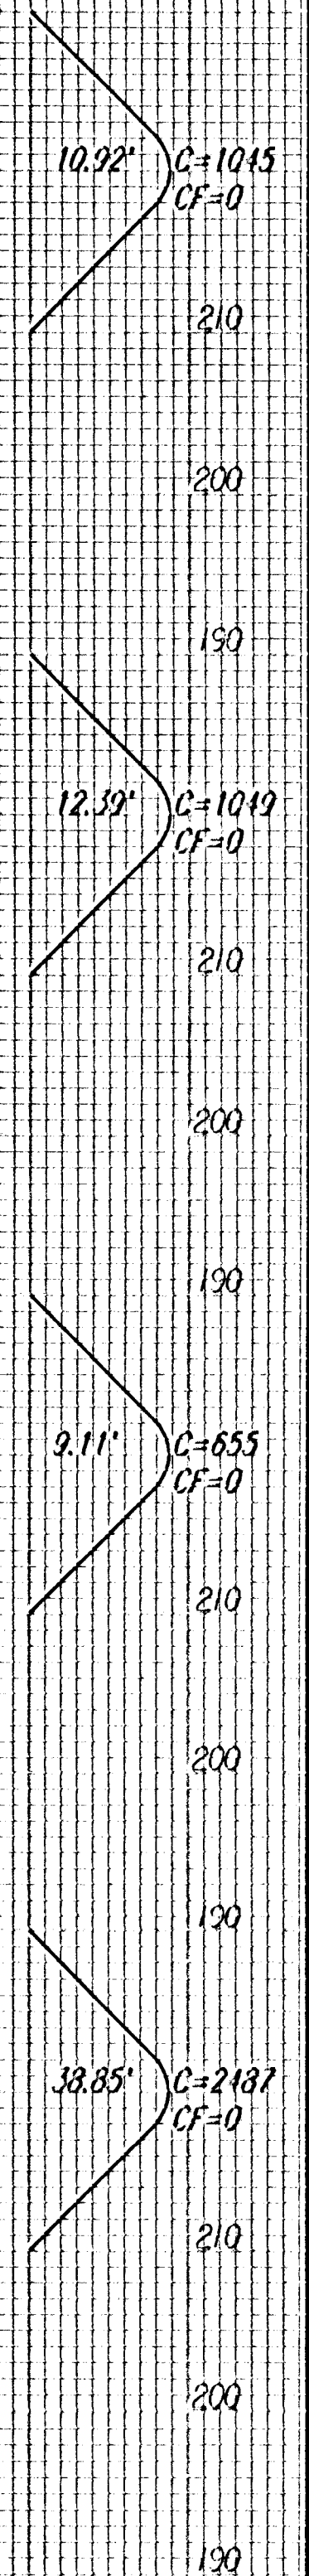

POND NO. 1
STA 26+50.00 TO 27+10.35

SCALE 1" = 10' VERT.
1" = 10' HORIZ.