


Grade Easement along  
 STA 0+00 and  
 STA 0+88.90 at 1.85%  
 Beginning at the joint  
 Property Corner of  
 Lots 43, 45 & 46

Regrade Yard to Drain  
 To inlet at -1.5%

Grade Easement along  
 STA 1+67.5 and  
 STA 2+06.90 at -1.5%  
 Grade Easement along  
 STA 2+06.90 and  
 STA 2+46.90 at 2.2%

Grade Easement along  
 STA 2+46.90 and  
 STA 3+35.63 at -1.5%  
 Grade Easement along  
 STA 3+35.63 and  
 STA 4+02.58 at 1.9%

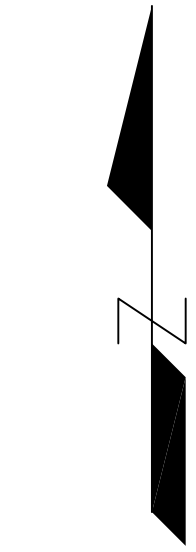

Scale: 1" = 40'



<b>GRADING PLAN SWS IMPROVEMENTS ABERDEEN ADDITION</b>			
CITY ENGINEER <b>JAMES L ARMOUR, P.E.</b>			
PROJECT NUMBER 468-84435	OCA NUMBER 660528	DATE 10/07	
CITY ENGINEER'S OFFICE CITY HALL - SEVENTH FLOOR 455 NORTH MAIN STREET WICHITA, KANSAS 67202-1620 (316) 268-4501 (316) 268-4114 FAX		DESIGN DEA	DRAWN DEA
		SHEET <b>3 OF 3</b>	