

WATER DISTRIBUTION SYSTEM PLANS FOR
SHADY RIDGE ADDITION
PHASE 2

LINE 2

SHEET TITLE

04071

PROJECT NUMBER

DESIGN BY **SRS**

DRAWN BY **SMB**

CHECKED BY **DFL**


ISSUED

October 2007


REVISED

SHEET NO.


4 of 11

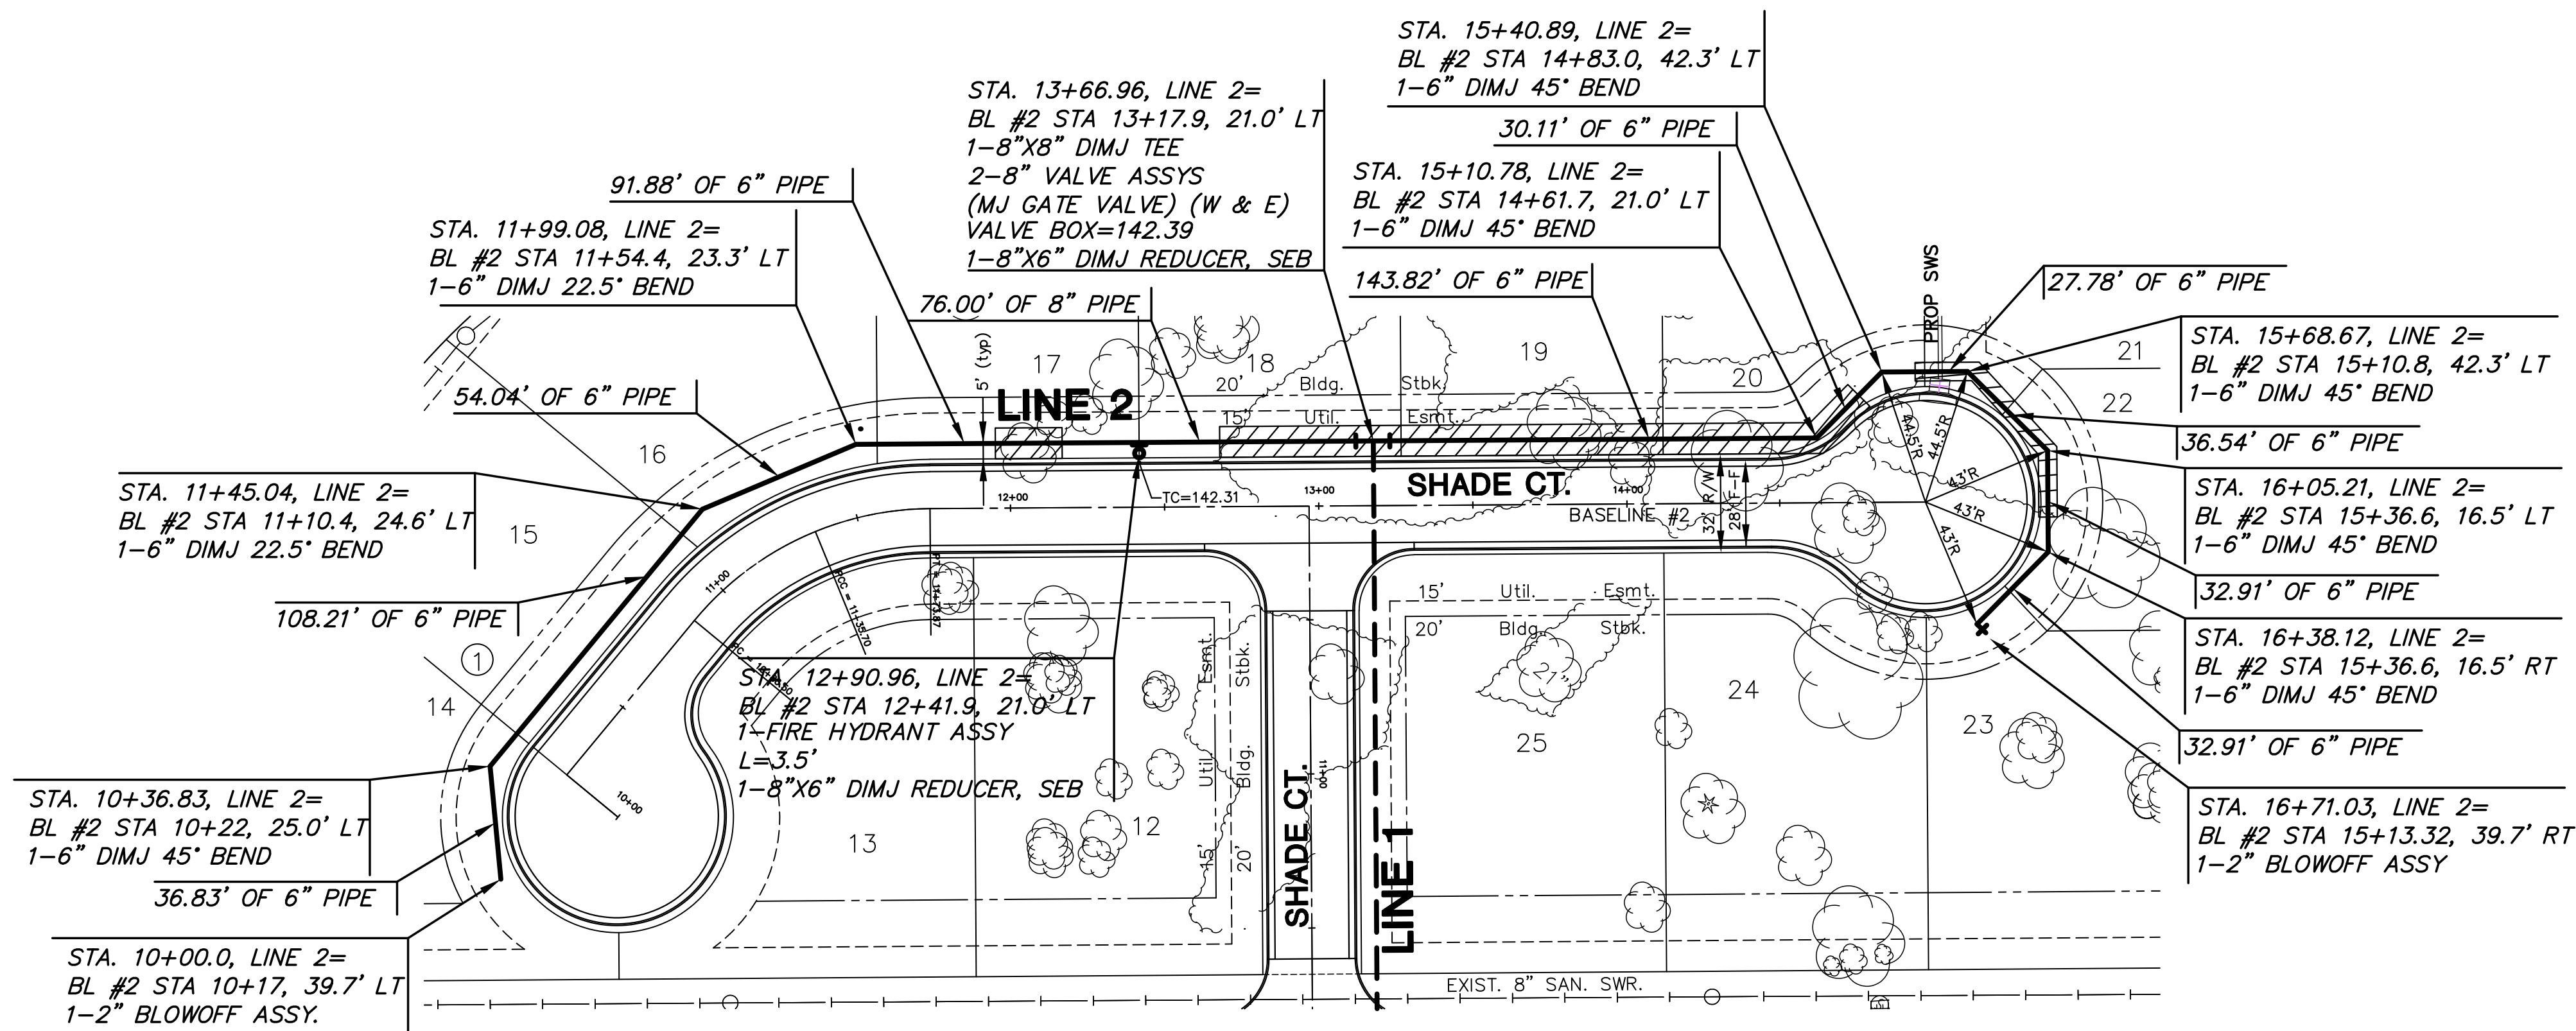

PLAN LINE 2

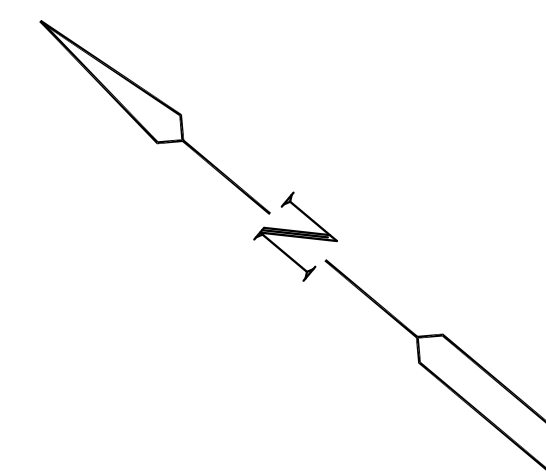

TREE REMOVAL

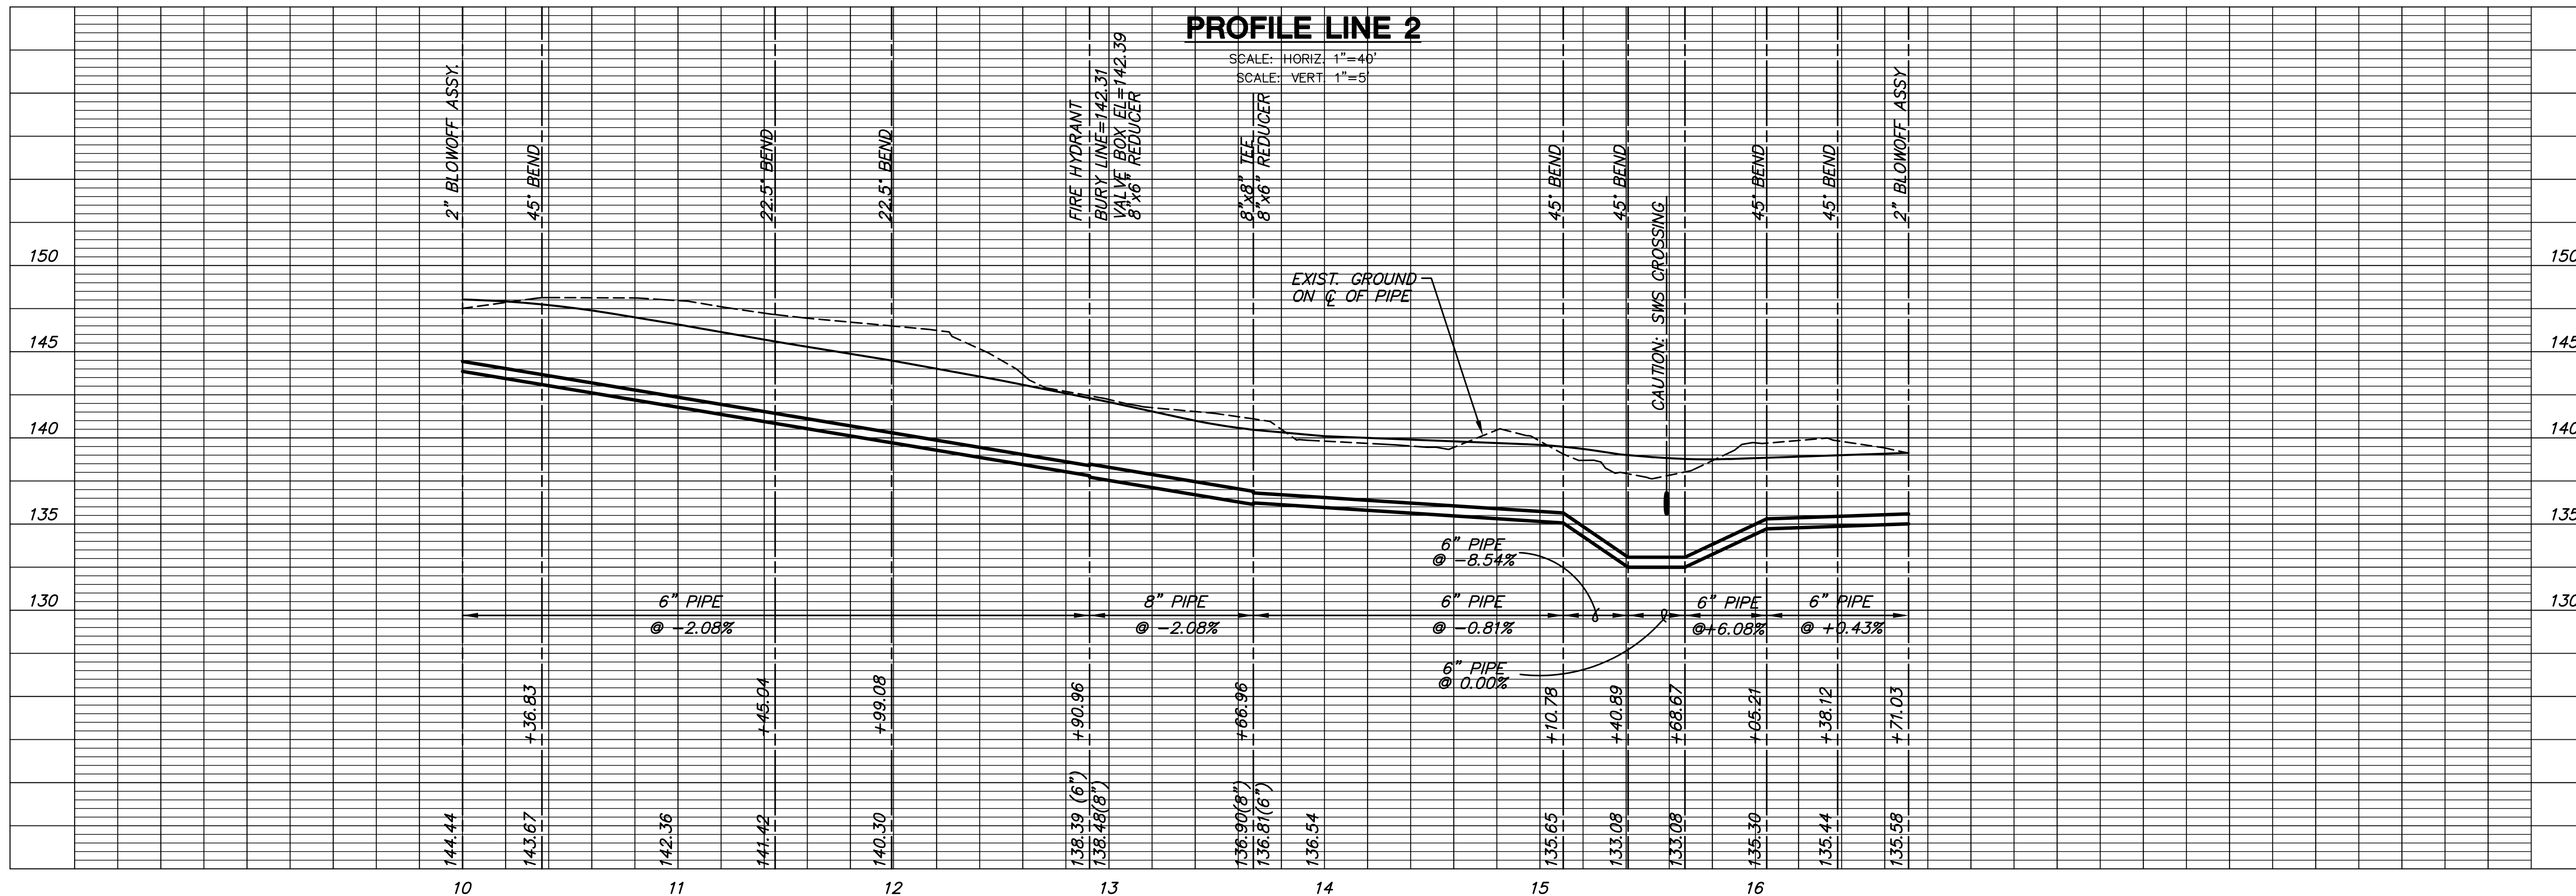

PROFILE LINE 2

SCALE: HORIZ. 1" = 40'

SCALE: VERT. 1" = 5'