

**SANITARY SEWER PLANS FOR  
THE WATERFRONT RESIDENTIAL ADD.**


**LINE 1**  
SHEET TITLE  
468-84422  
PROJECT NUMBER

DFL  
DESIGN BY  
DMU  
DRAWN BY  
GJA  
CHECKED BY

ISSUED  
October 2007  
REVISED


SHEET NO.  
7 of 20

**THE WATERFRONT RESIDENTIAL ADDITION**

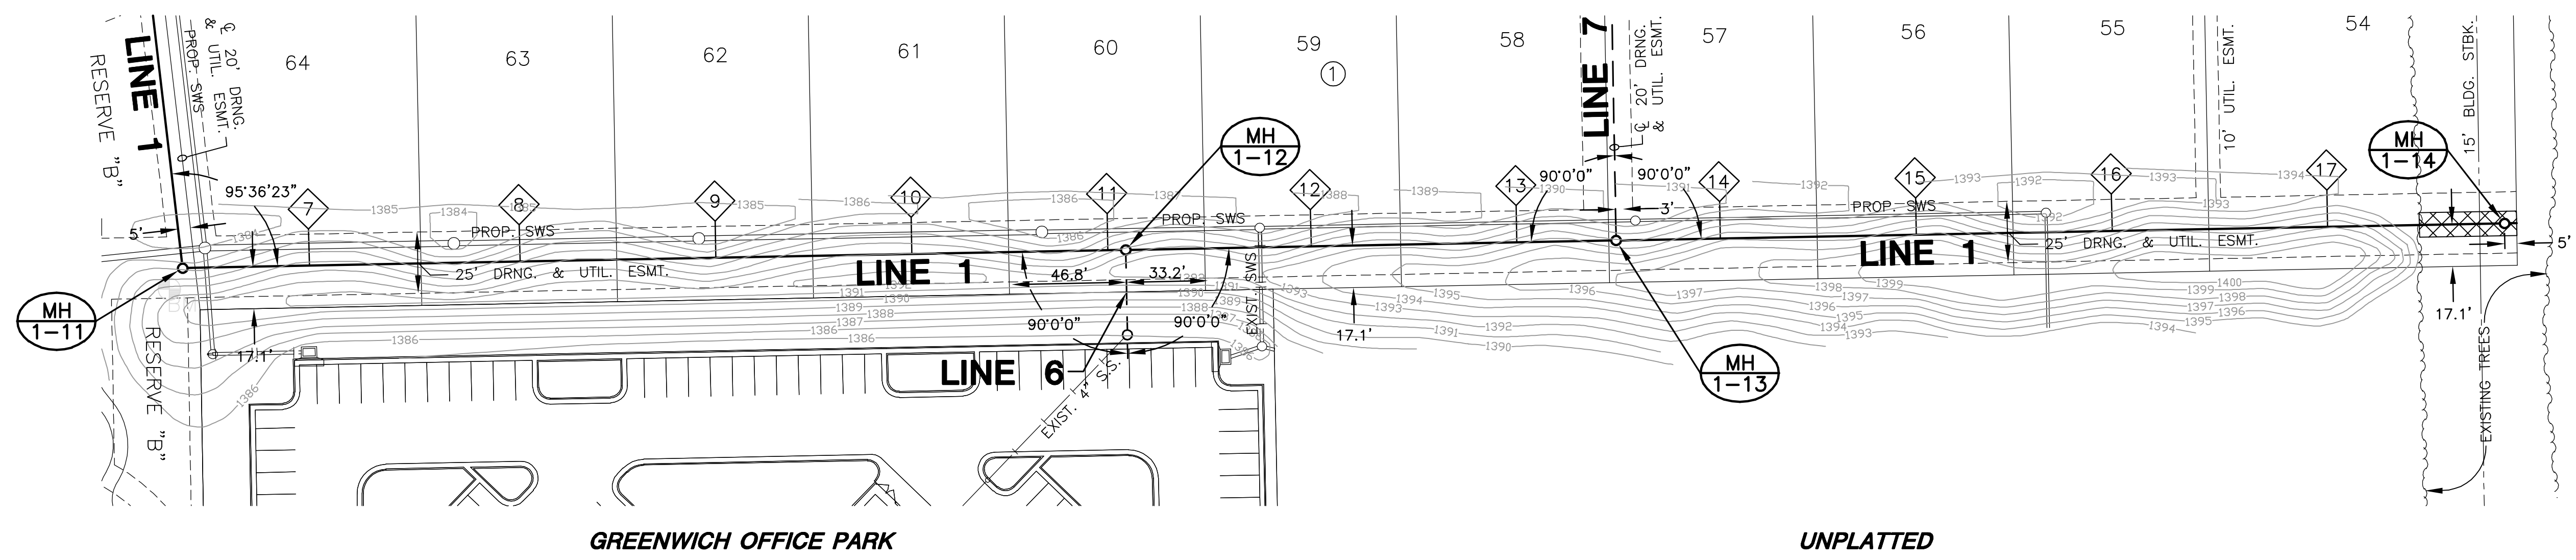

**PLAN LINE 1**

**PROFILE LINE 1**

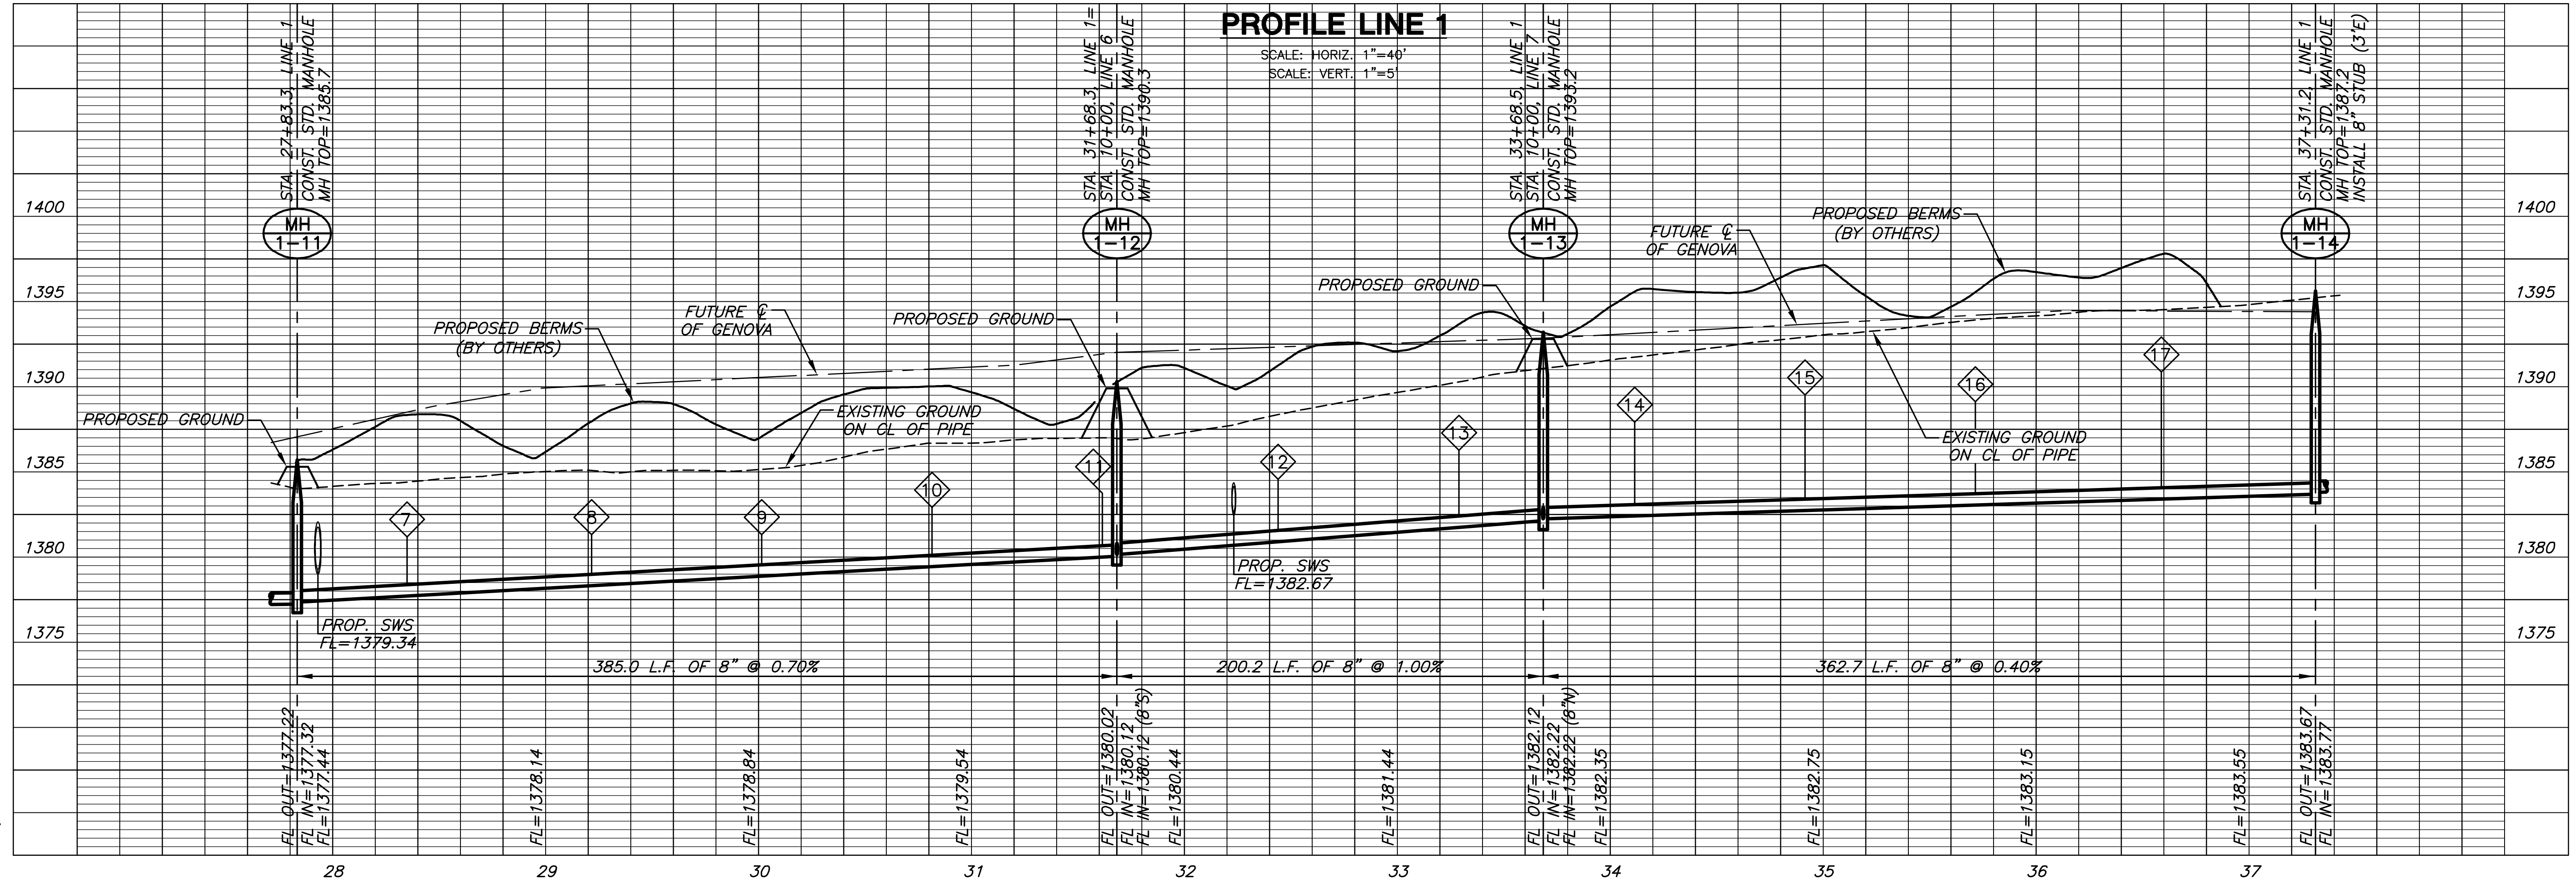

PLOT DATE: Tuesday, October 30, 2007 @ 04:45PM

J:\CIVIL\06266\WVA\SAN\RESIDENTIAL\06266\_B3.DWG