


**THE WATERFRONT  
SIXTH ADDITION**

UNPLATTED

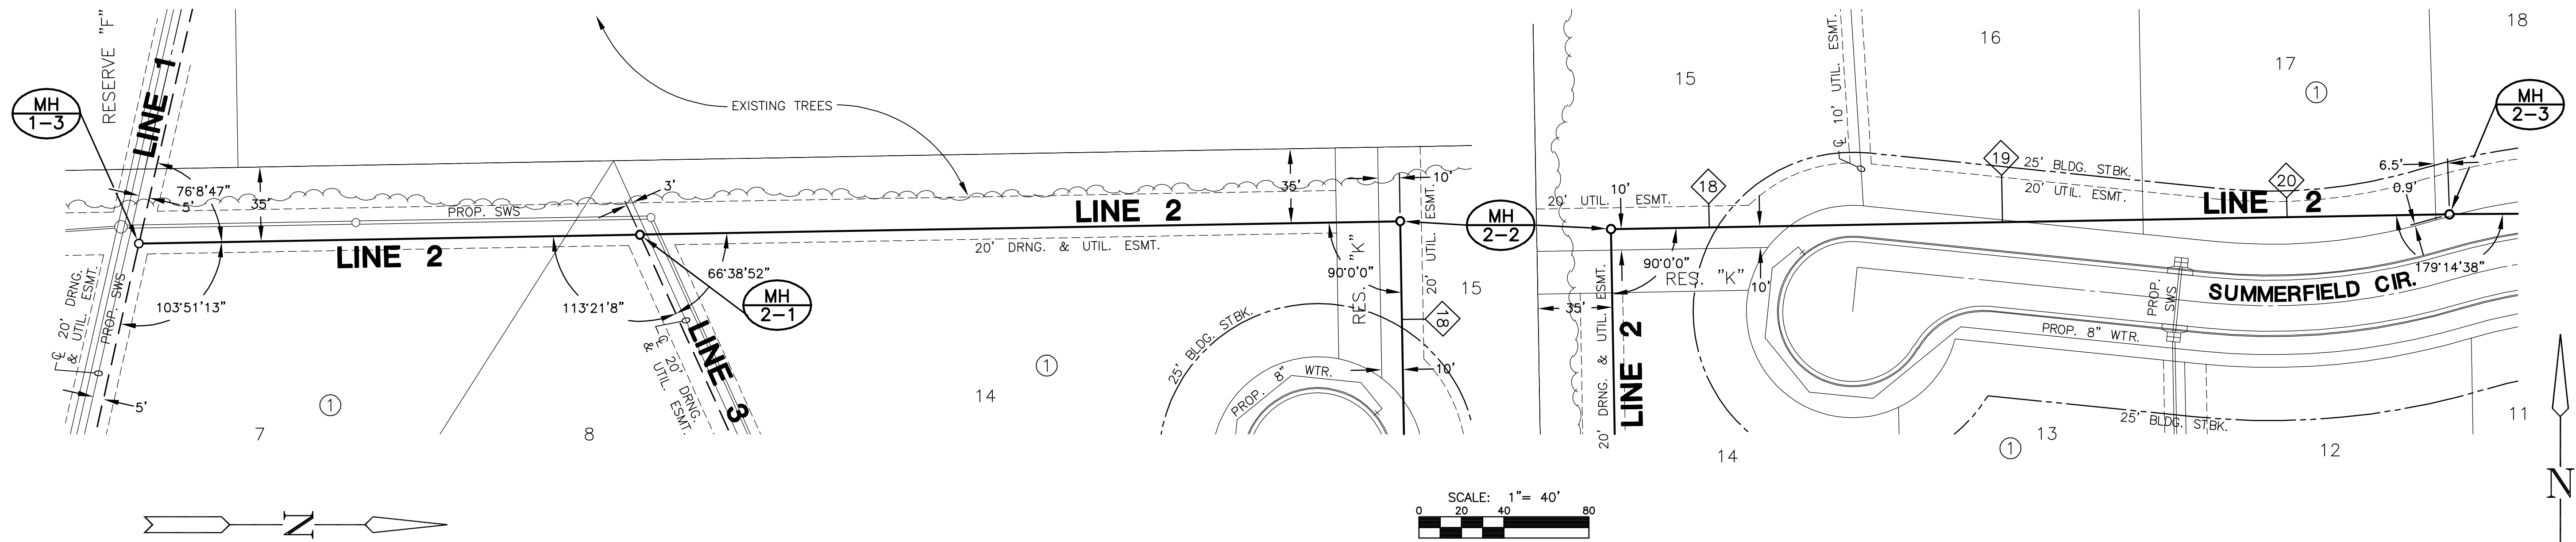

**PLAN LINE 2**

**NOTE:**  
TRENCHES TO BE BACKFILLED WITH SAND AND FLUSHED  
WHEN SEWER LINE RUNS ALONG FRONT OF LOTS.  
(LINE 2, STA. 15+93.8 TO STA. 19+88.5)

**PROFILE LINE 2**

SCALE: HORIZ. 1"=40'  
SCALE: VERT. 1"=5'

