


**INLET (CURB)(MODIFIED)**

\* THE ENGINEER WILL CONSIDER AN "EQUIVALENT" OF THE BRAND NAME SPECIFIED. PROVIDE THE ENGINEER WITH A COMPLETE DESCRIPTION, LITERATURE, TEST REPORTS, ETC. ON THE PROPOSED "EQUIVALENT". THE BURDEN OF PROOF REGARDING THE "EQUIVALENT" WILL BE UPON THE CONTRACTOR.

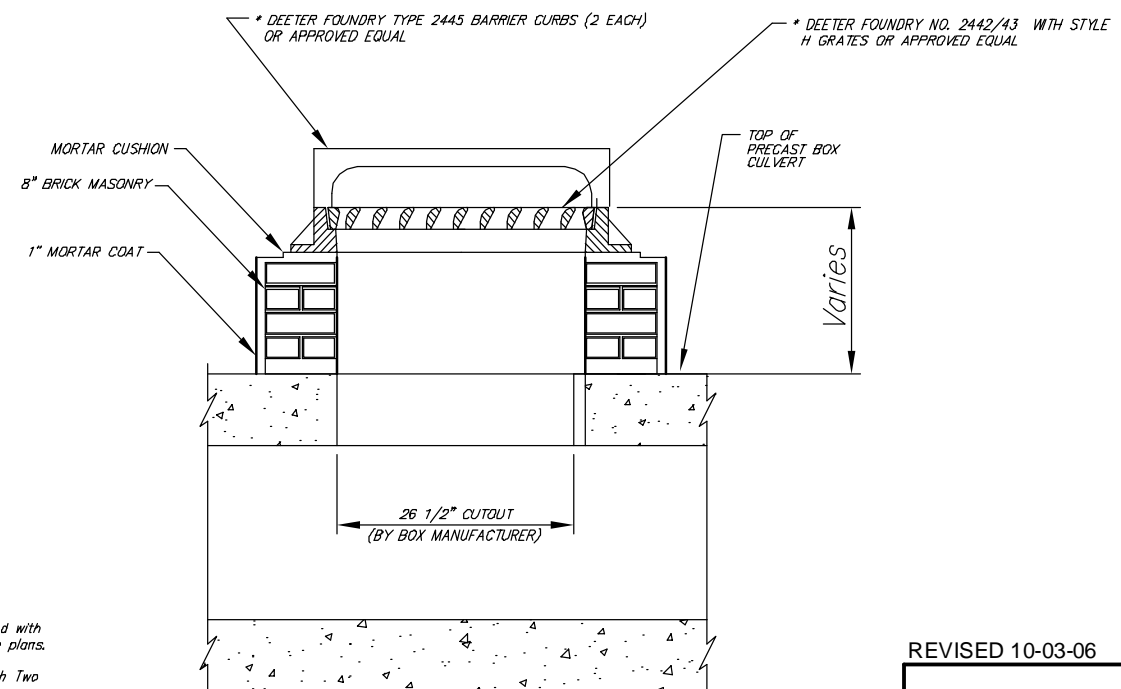

**GENERAL NOTES:**

1. The vanes of the grates shall be oriented with respect to the flow arrows shown on the plans.
2. Use Neenah R-3288 HV Inlet Frame with Two Piece Grate or approved equal.
3. Top of Inlet shall be sloped to match the slope of the adjacent curb.
4. Mortar used in masonry construction shall be in accordance with standard specifications.
5. All brick used in stack construction shall meet Grade ASTM C32 for MM or MS.

REVISED 10-03-06

Crestlake  
RCBC Details  
WICHITA, KANSAS



**Ruggles & Bohm, P.A.**  
Engineering, Surveying, Land Planning

924 North Main (316) 264-8008  
Wichita, Kansas 67203 (316) 264-4621 fax  
www.rbkansas.com E-mail: info@rbkansas.com

DRAWING FILE PROJECT NUMBER  
SWS Plans {RCB Details} 468-84183

DESIGN	AML	REVISION SHEET
DRAWN	MLP	
REVIEW		
UTILITY		
DATE	July 13, 2006	19 OF 20