

SYCAMORE POND ADDITION


POINT TABLE

POINT	NORTHING	EASTING	ELEVATION
3000	20100.4468	18854.5551	1259.0000
3001	20072.1296	18907.7877	1265.0000
3002	20062.2329	18925.1777	1269.0000
3003	20155.2699	18858.2646	1259.0000
3004	20152.3300	18918.9749	1265.0000
3005	20154.0321	18938.9041	1269.0000
3006	20210.3598	18849.0149	1259.0000
3007	20258.2981	18891.1354	1265.0000
3008	20272.7674	18904.9758	1269.0000
3009	20093.2823	18744.5603	1259.0000
3010	20033.4316	18749.7872	1265.0000
3011	20013.6153	18755.2521	1269.0000
3012	20089.7638	18634.5106	1259.0000
3013	20029.8014	18632.1503	1265.0000
3014	20009.8151	18631.3100	1269.0000
3015	20092.4079	18595.8229	1259.0000
3016	20033.1953	18585.7791	1265.0000
3017	20013.0721	18585.5272	1269.0000
3018	20099.8100	18554.7135	1259.0000
3019	20039.7708	18548.3827	1265.0000
3020	20019.3919	18548.0952	1269.0000
3021	20108.2678	18513.7824	1259.0000
3022	20048.2417	18508.7713	1265.0000
3023	20027.7573	18509.4939	1269.0000
3024	20111.3668	18479.6273	1259.0000
3025	20051.3243	18480.1468	1265.0000
3026	20031.2180	18482.5128	1269.0000
3027	20109.2879	18442.5390	1259.0000
3028	20049.3859	18447.1841	1265.0000
3029	20029.9519	18452.8248	1269.0000
3030	20096.9719	18360.5856	1259.0000
3031	20054.4344	18309.7867	1265.0000
3032	20038.2783	18297.5071	1269.0000
3033	20150.3758	18352.0440	1259.0000
3034	20140.2778	18292.3175	1265.0000
3035	20133.3665	18280.4708	1269.0000
3036	20200.1255	18355.5174	1259.0000
3037	20249.0659	18318.5760	1265.0000
3038	20264.0445	18305.3182	1269.0000
3039	20212.6566	18463.0153	1259.0000
3040	20272.6241	18465.5971	1265.0000
3041	20292.6588	18465.6232	1269.0000
3042	20192.2923	18578.3887	1259.0000
3043	20204.0815	18714.9814	1265.0000
3044	20252.2286	18581.2737	1269.0000
3045	20272.1809	18583.0075	1265.0000
3046	20263.9356	18710.5254	1269.0000
3047	20283.8445	18708.6168	1265.0000
3048	20097.5686	18837.5767	1259.0000
3049	20038.8865	18852.8118	1265.0000
3050	20019.4606	18858.2949	1269.0000
3051	20120.7804	18860.1018	1259.0000
3052	20106.7868	18919.0760	1265.0000
3053	20102.4356	18938.6894	1269.0000
3054	20196.1195	18851.9469	1259.0000
3055	20232.5912	18905.2496	1265.0000
3056	20236.8295	18924.8194	1269.0000
3057	20210.9930	18830.0813	1259.0000
3058	20270.9068	18840.0679	1265.0000
3059	20290.7263	18845.5915	1269.0000
3060	20037.9246	18896.9039	1265.0000

SEE SHEET 6 FOR BOX CULVERT DETAILS

SEE SHEET 6 FOR WEIR DETAILS

NORTHWEST POND
 STATIC POOL = 1265.0
 100 YEAR SURFACE = 1268.90
 Q100 = 74.1 cfs

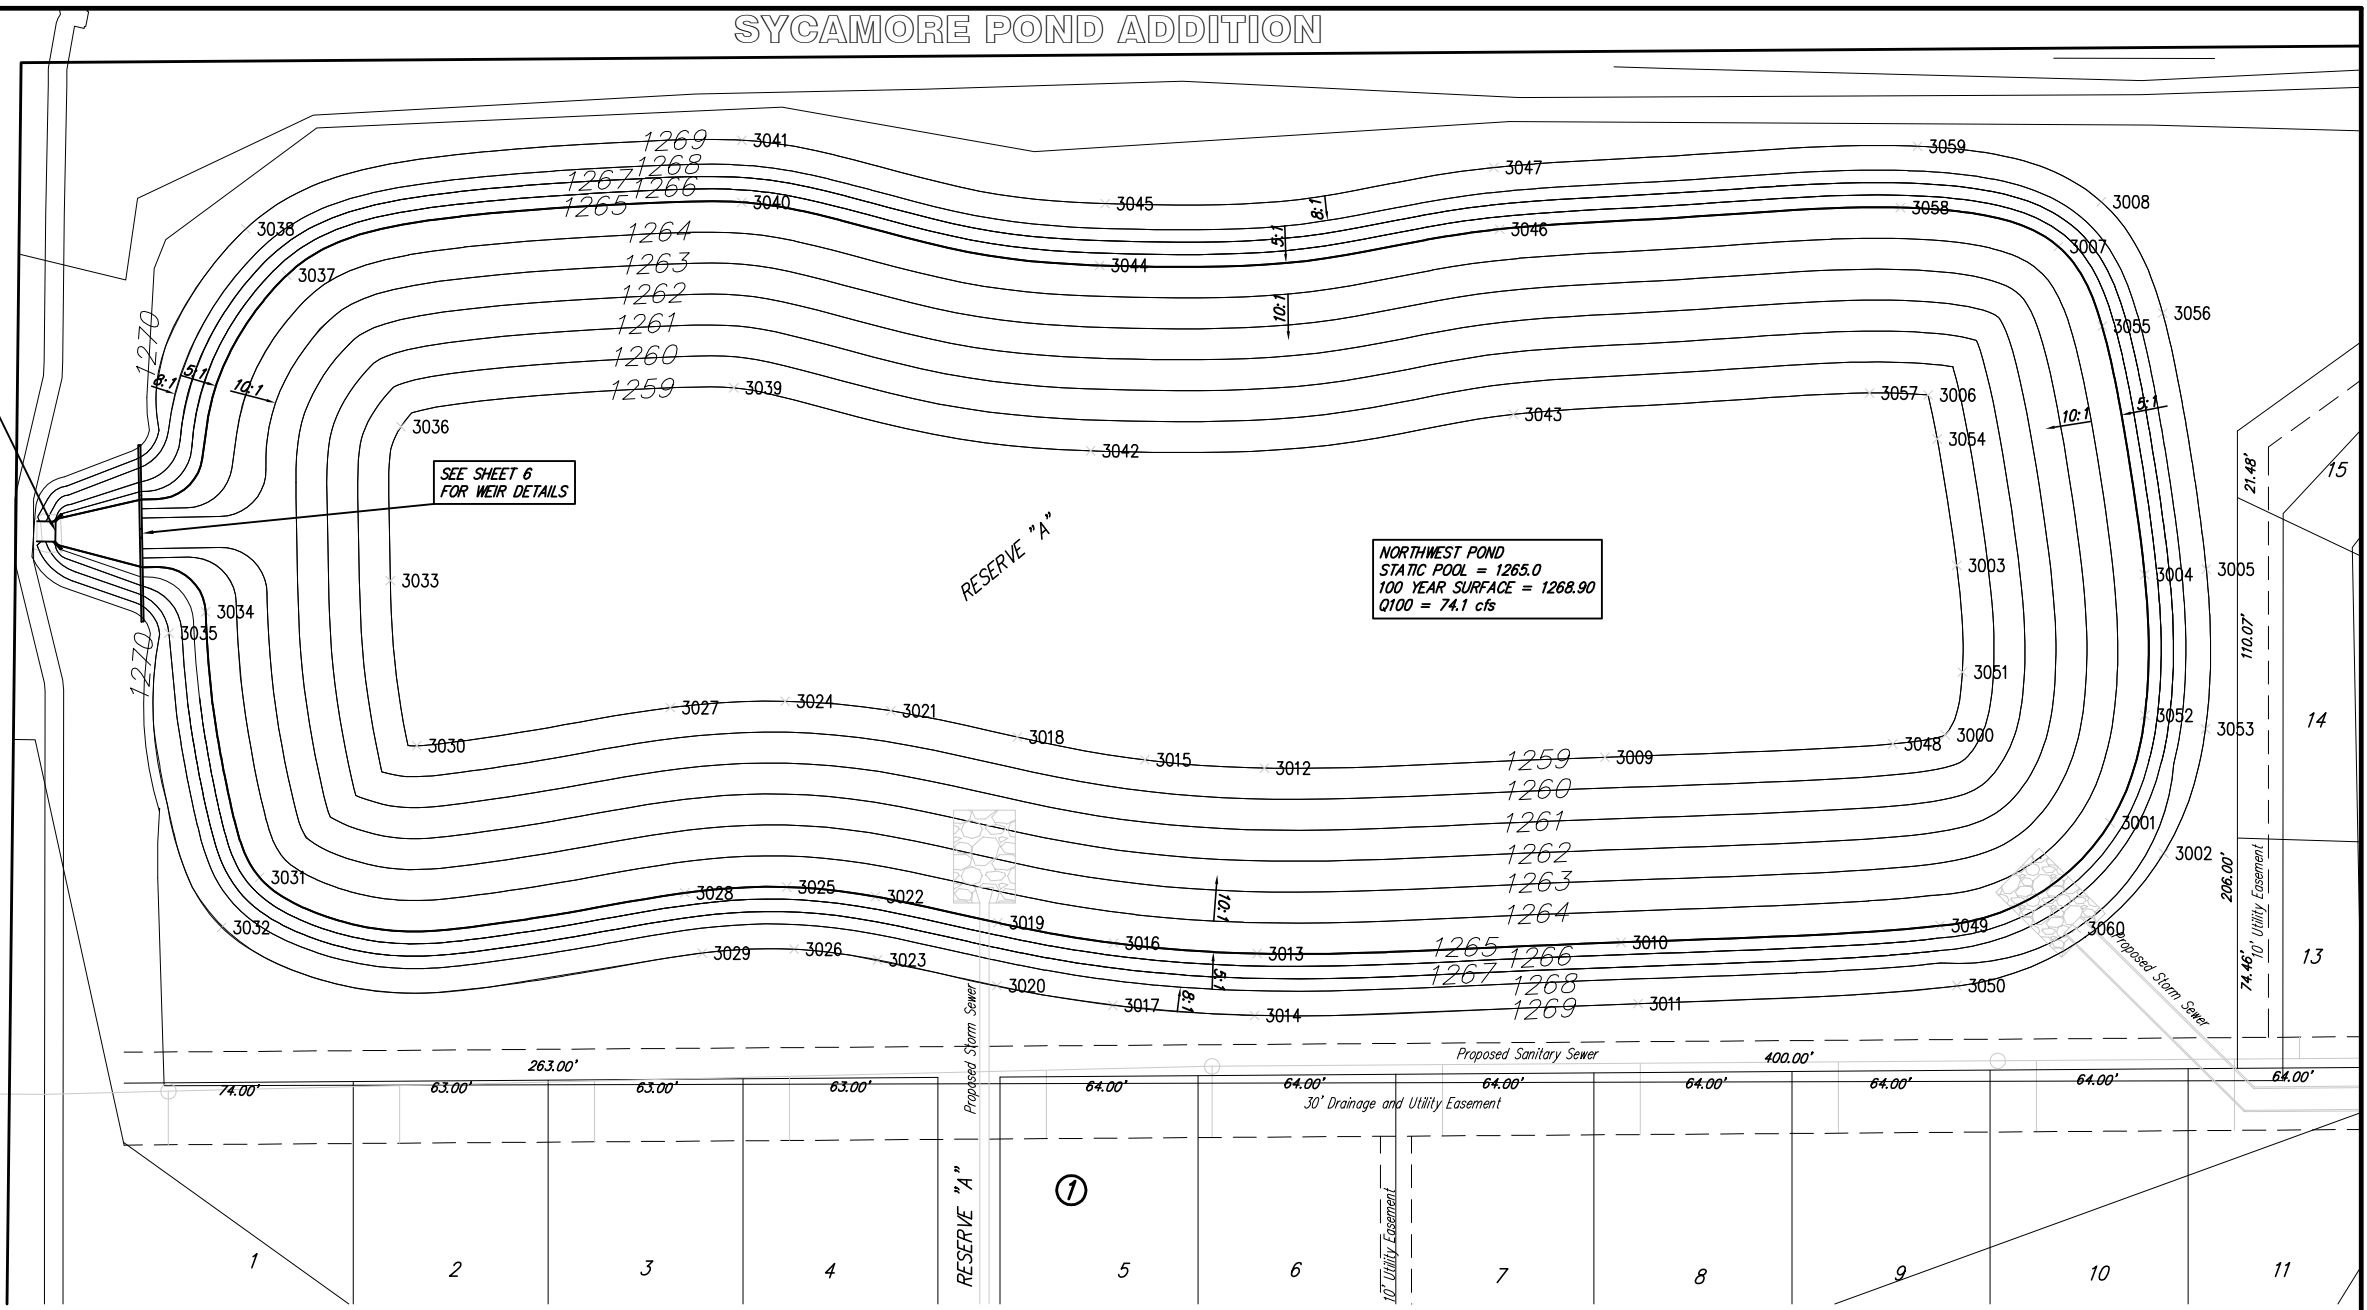

Sycamore Pond Addition Pond Plans WICHITA, KANSAS		
	Ruggles & Bohm, P.A. Engineering, Surveying, Land Planning	
	924 North Main Wichita, Kansas 67203 www.rbkansas.com	
(316) 264-8008 (316) 264-4821 fax E-mail: info@rbkansas.com		DESIGN EJC DRAWN RLS REVIEW UTILITY
DRAWING FILE paving [Sycamore Pond]		PROJECT NUMBER 468-84193
DATE June 26, 2006		SHEET 5 OF 21