



SCALE 1" = 20'

BOX AND WING WALL DETAIL (TOP VIEW)

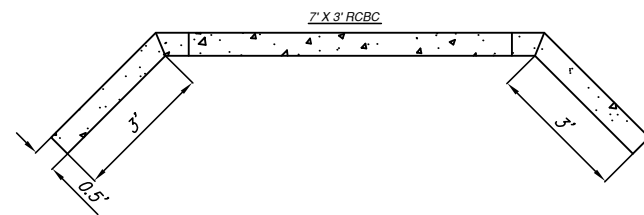



WEIR DETAIL

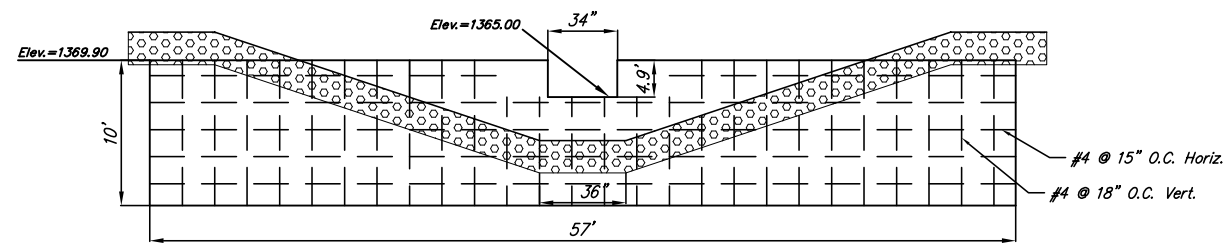


Air Entrained Concrete: $F_c = 4000$ psi @ 28 days
 Reinforcing: $F_y = 60000$ psi
 Cover over Reinforcing is 2" Clear unless otherwise noted.

EXTEND EXISTING 7'x3' BOX CULVERT ONE SECTION. SEE DETAIL THIS SHEET.

CONSTRUCT CONCRETE WEIR SEE DETAIL THIS SHEET PLACE 73 SQ YDS HEAVY STONE RIP-RAP

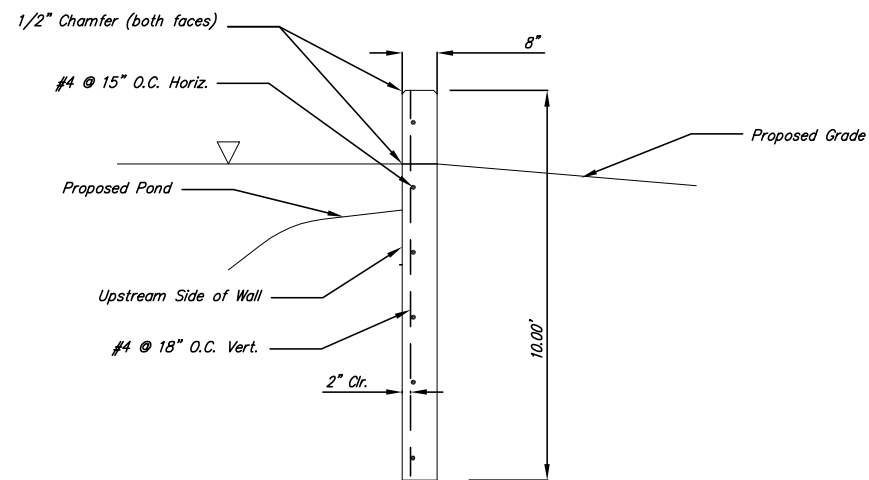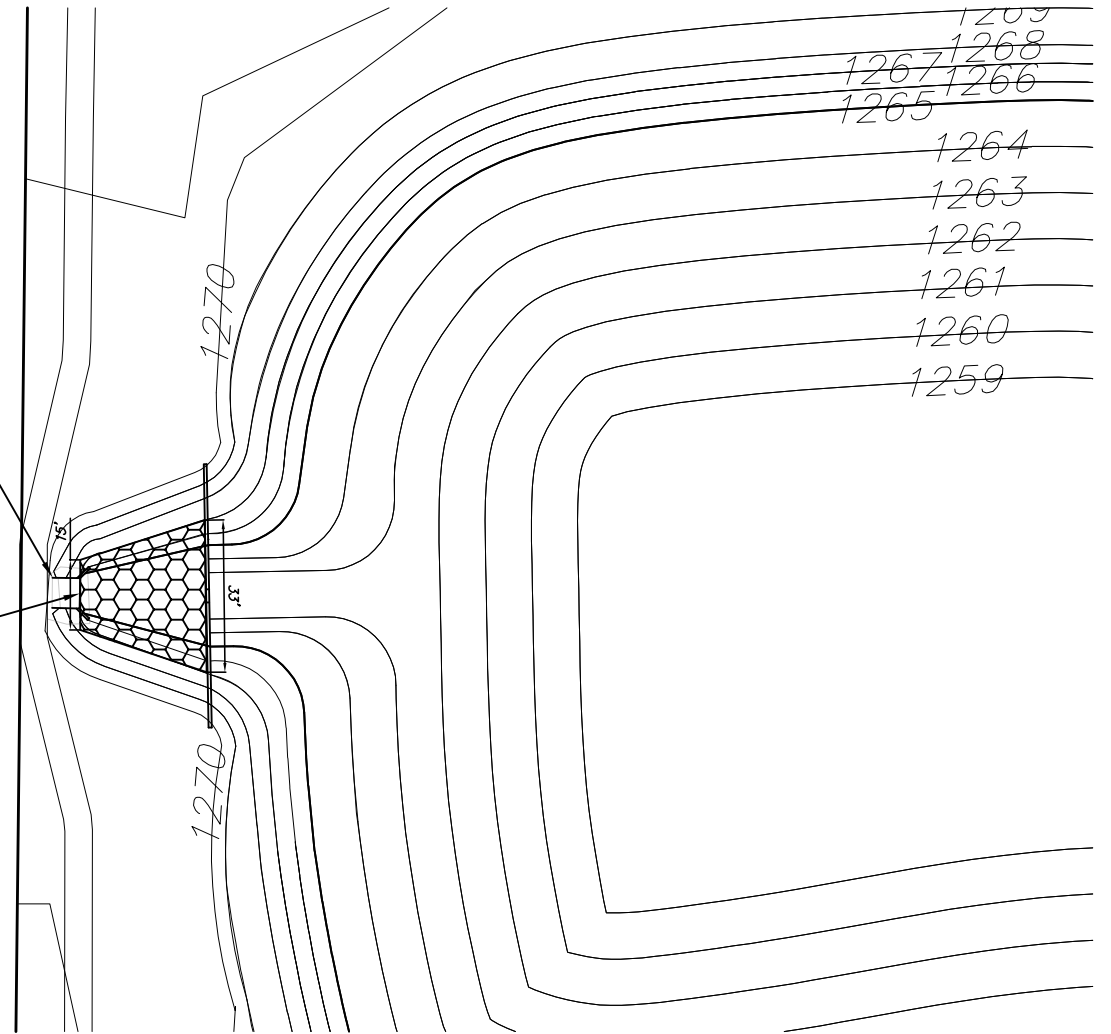

BOX CULVERT DETAIL

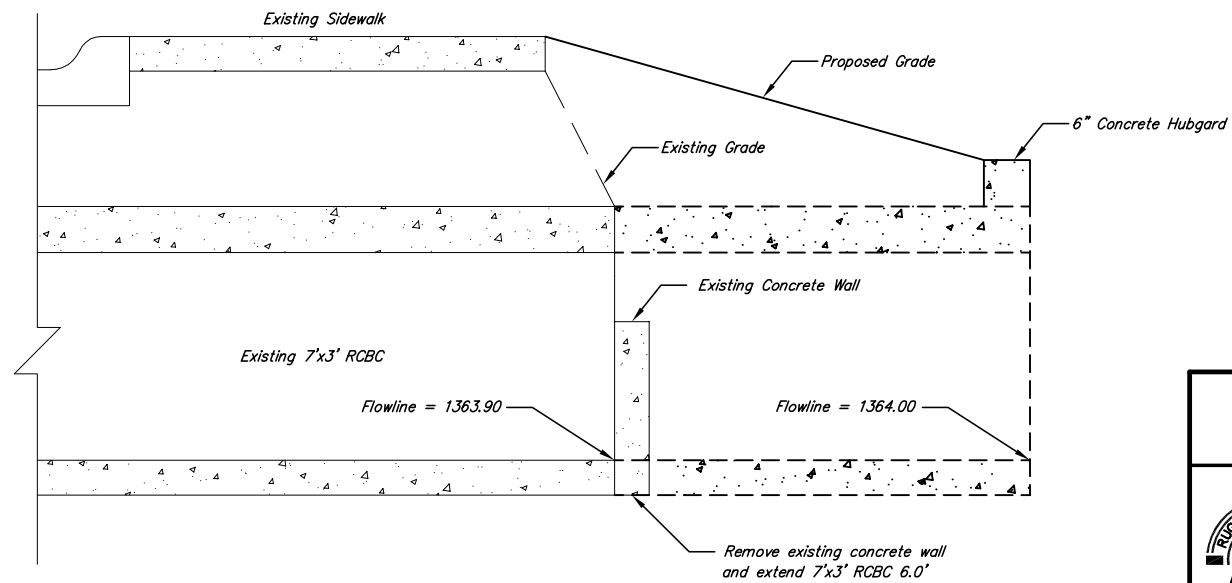

Sycamore Pond Addition
 Pond Plans Detail Sheet
 WICHITA, KANSAS



Ruggles & Bohm, P.A.
 Engineering, Surveying, Land Planning

924 North Main (316) 264-8008
 Wichita, Kansas 67203 (316) 264-4621 fax
 www.rbkansas.com E-mail: info@rbkansas.com

DRAWING FILE PROJECT NUMBER DATE
 paving {Sycamore Pond} 468-84193 June 26, 2006

DESIGN	EJG	SHEET 6 OF 21
DRAWN	RLS	
REVIEW		
UTILITY		
DATE	June 26, 2006	