

/Endnote

06-01-B470

6 OF **32**

SHEET

SCALE
NONE

REVISIONS:

APPROVED
DATE
06/06

DESIGN
STAFF
47284246



PROJECT NUMBER
47284246

Baughman Company, P.A. 315 Elm St. Waltham, MA 02451 P 916.62.7271 F 916.62.0149
INGENIERIA | SURVEYING | PLANNING | LANDSCAPE ARCHITECTURE

Baughman

ENTRANCE DETAILS

*Medial Curb Detail
(Low Edge)
Not to Scale*

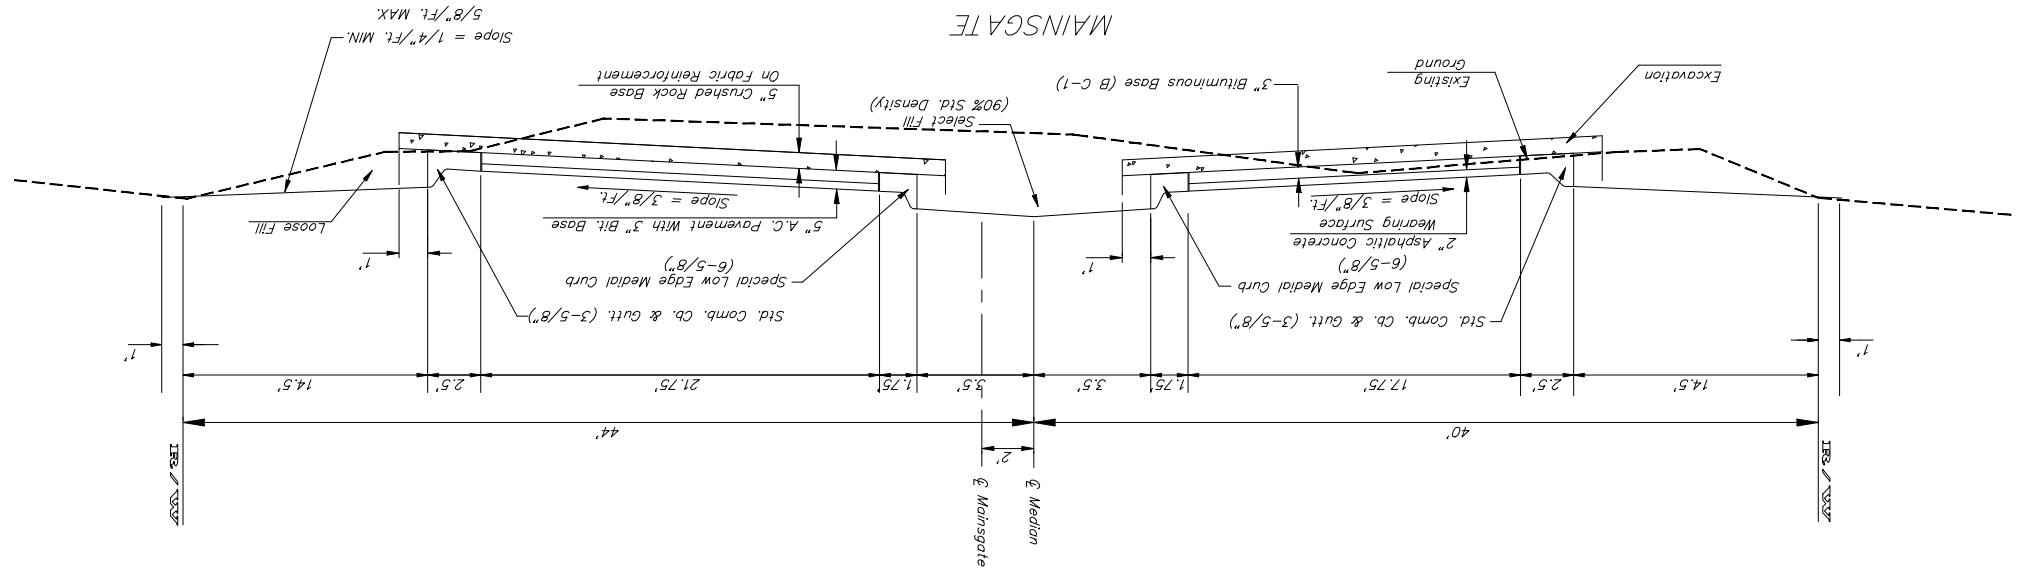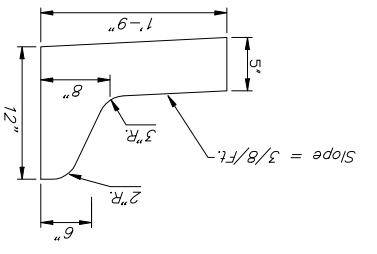

Note: To be paid as Medial Curb & Gutter (6 5/8")