




5+60.05

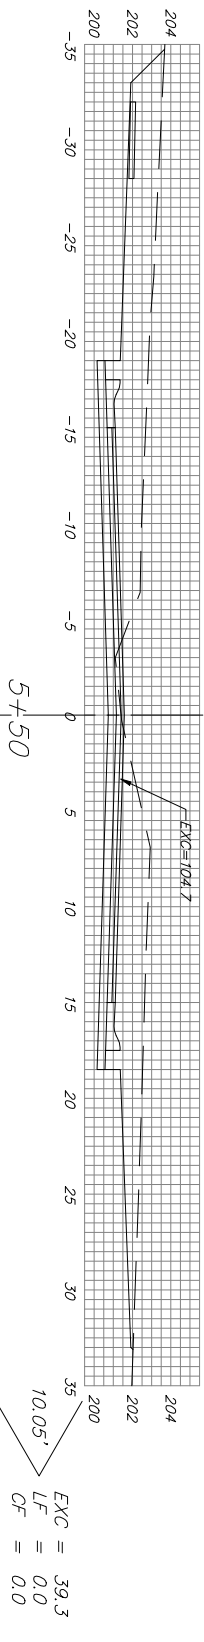


5+00-STOCKPILE

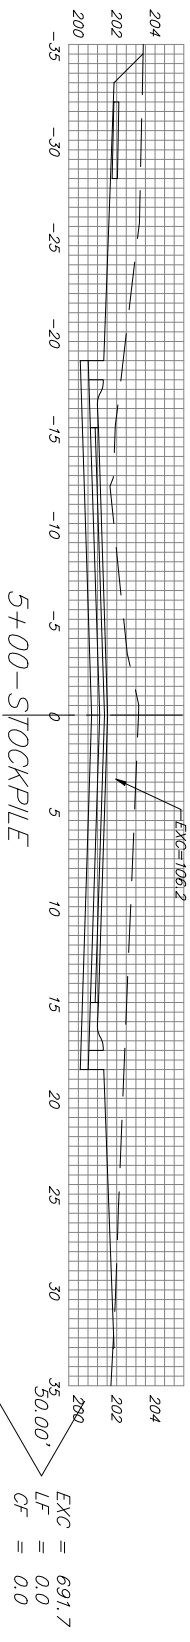


4+48.05

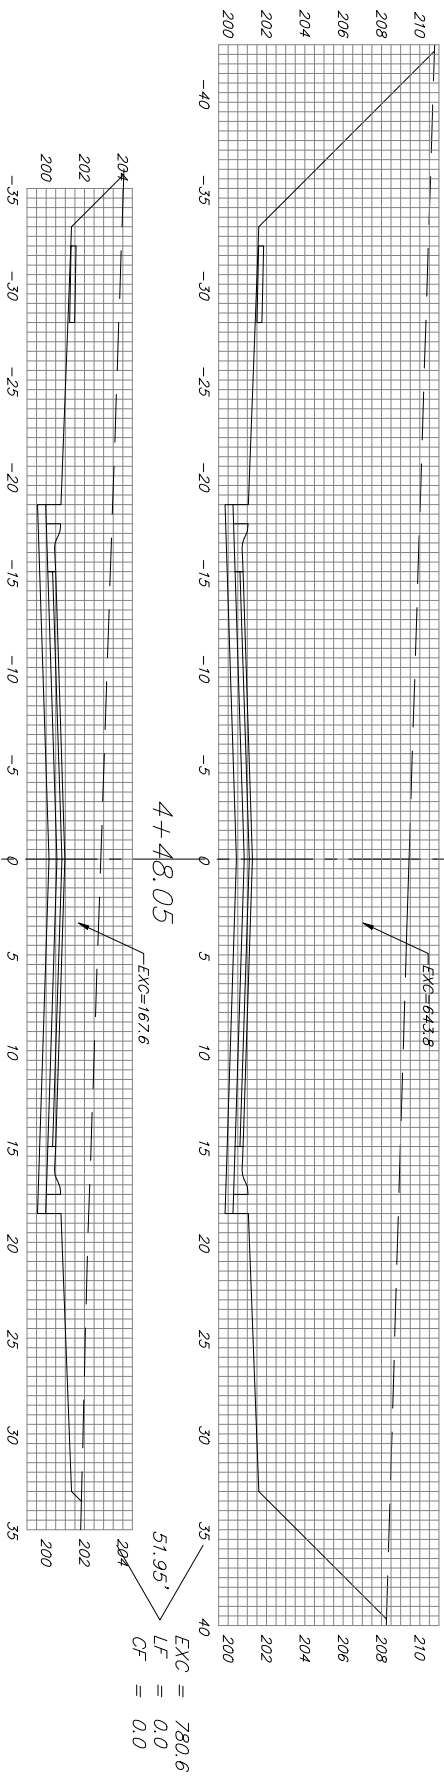


3+74.05

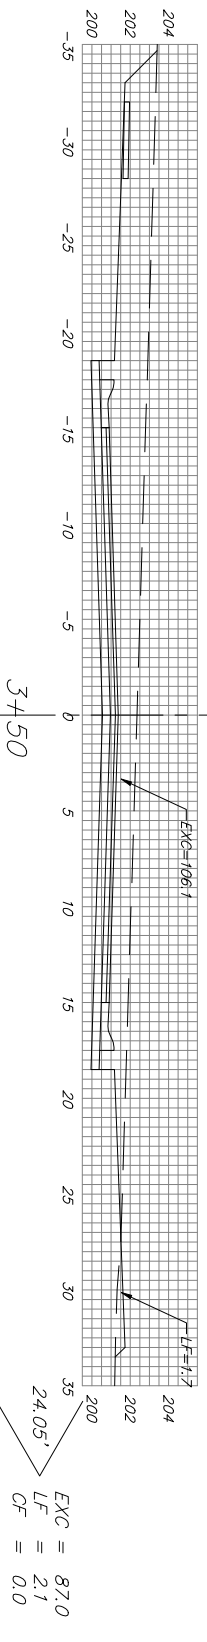


3+00

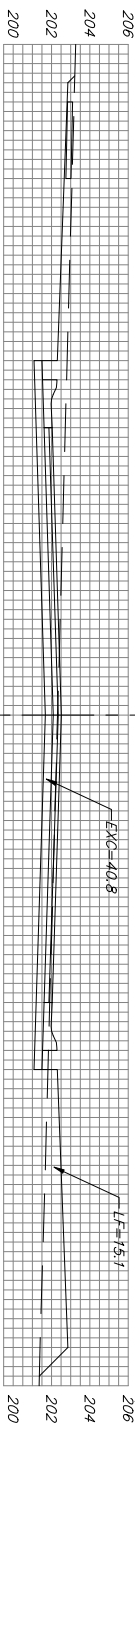


2+50

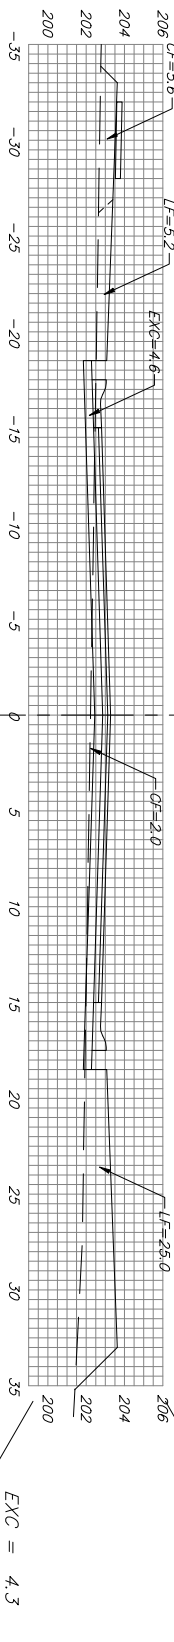


2+00

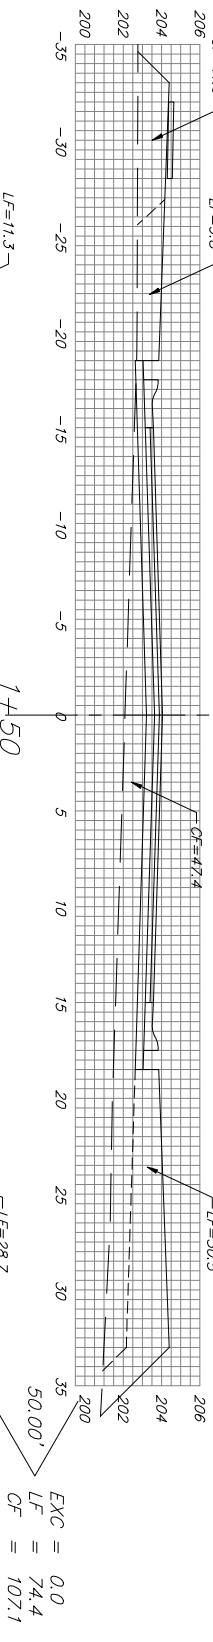


1+50

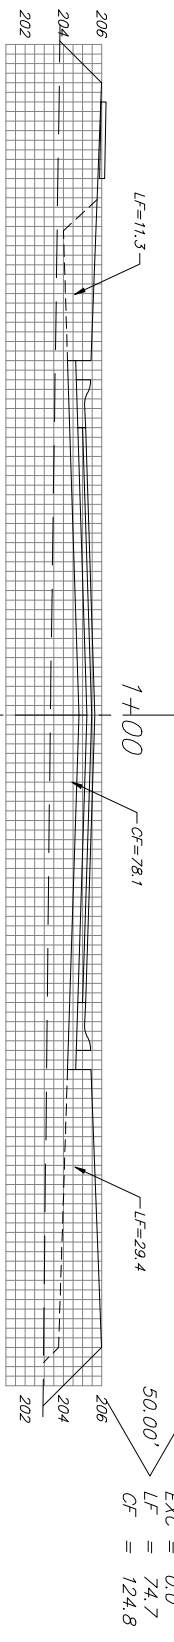

0+50

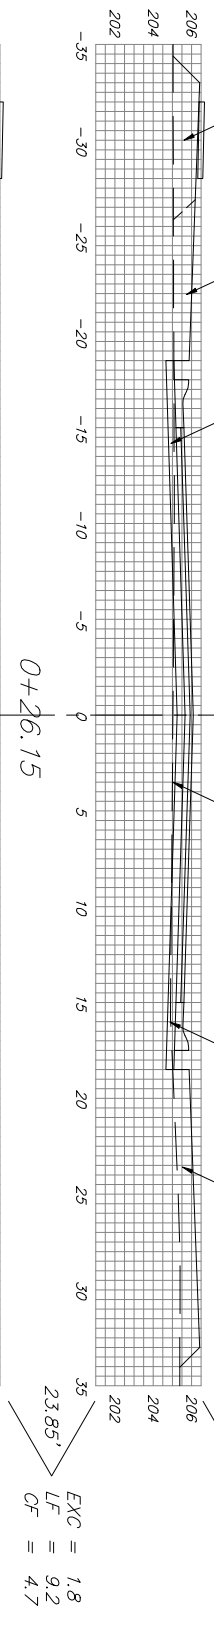

0+26.15

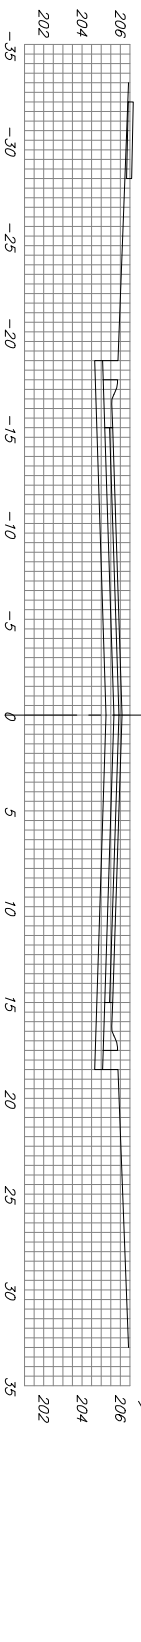

WOODRIDGE

Sheet Totals:

Excavation = 1,771.0 C.Y.  
Loose Fill = 341.4 C.Y.  
Compacted Fill = 387.7 C.Y.



**Baughman**  
ENGINEERING | SURVEYING | PLANNING | LANDSCAPE ARCHITECTURE  


