

STREET IMPROVEMENTS

Tara Falls from the north line of Pawnee to the west line Reserve E;
 Tara Falls Ct. from the west line Tara Falls to and including cul-de-sac (Lots 1-17, Block 1);
 Willowgreen/Willowgreen Cir. from the east line Tara Falls to east line of Lot 2, Block 4,
 Willowgreen Ct. from the south line of Willowgreen to and including cul-de-sac (Lots 19-30, Block 4);
 Casa Bella from the north line Willowgreen to the north line of Casa Bella Addition

CASA BELLA ADDITION

PROJECT NO. 472-84271

OCA NO. 765975

GENERAL NOTES

Contractor will be required to provide a minimum advance notice of twenty-four (24) hours to utility companies prior to starting any excavation as follows:

Kansas One-Call 687-2470

The Contractor must notify the following in case of an emergency:

Cox Communications	262-0661
Kansas Gas Service	383-8600
Westar	383-8600
Aquila	1-800-303-0357
SBC	1-800-286-8313
City of Wichita Water Department	262-6000
City of Wichita Sewer Maintenance	262-6000

A saw cut of at least one-half the depth of existing surface courses or one-fourth the depth of existing total pavement thickness shall be provided at locations where proposed construction abuts an existing surface course or pavement for which partial removal of that surface or pavement is required, except when such saw cuts are within three (3) feet of an existing joint the limits of removal shall be extended to the existing joint. Such saw cuts will not be paid for directly and this cost shall be considered as subsidiary to the removal of the surface or pavement.

Rubble from the removal of miscellaneous structures and excess excavation which is to be wasted shall be disposed of on sites to be provided by the Contractor. These sites shall be approved by the Engineer as to suitability, appearance and site location. Locations that, in the opinion of the Engineer, will leave an unsightly appearance will not be approved.

All disposal sites must be approved by the Kansas Department of Health and Environment. Material either stockpiled or disposed of in a flood plain would require a Kansas State Board of Agriculture permit. Any material dumped in waters of the United States or wetlands is subject to U.S. Corps permitting regulations. Any material buried or stockpiled beyond approved of Engineers construction limits would require additional archeological investigations unless buried in a previously approved borrow location.

The Contractor shall be responsible for preserving property irons. The Contractor will be required to re-establish any property irons which are damaged or destroyed by his construction operations. Such irons shall be re-established by a licensed land surveyor in accordance with state laws.

The Contractor shall give all property owners and/or tenants of developed property directly abutting the construction of this project a minimum of ten (10) days advance notice prior to start of construction.

The Contractor shall adjust Water Valve Boxes and Fire Hydrants as directed by the Engineer at the price bid for said adjustments. The Water Department shall field locate water valves one time during construction when requested by the Contractor. It shall be the Contractor's responsibility to preserve such field locations during the construction process. Water valves, water valve boxes or fire hydrants damaged during construction shall be repaired by the Contractor at his own expense.

Underground utility service lines and overhead utility pole lines are to be adjusted as necessary by others prior to construction unless the plans specifically call for their adjustment by the Contractor or unless the plans specifically identify a utility to be adjusted by its owner during construction. Existing utilities and their location, as shown on the plans, represent the best information obtainable for design. Location information has been obtained from the various utility companies and is either from company record drawings or company-provided field locations. The Contractor will be required to work around existing utilities within the right-of-way which do not conflict with proposed construction.

The Contractor shall seed, fertilize and mulch all disturbed areas per City specifications upon completion of construction.

Subdivision Bench Marks shall be "Flat Survey Markers No. 8134-08 3" top diameter" provided by Kansas Blue Print Co., Inc. Bench mark installation cost to be subsidiary to curb & gutter.

The right-of-ways for phase 1 streets have been graded to the bottom of the crushed rock subgrade with the Storm Water Drain project #276. Fine grading will be required before street construction can begin. Bid item for excavation is based on the assumption of 2" of grading over the entire area of the project.

Paving contractor will ensure that all water valves within the limits of the project are accessible and "ON" upon completion of the project.

BENCH MARKS

BENCHMARK #1 SRB BRASS DISC 55.45' E. & 5.13' S. OF THE N.W. COR., SW1/4, SEC. 35, T27S, R2E. ELEV.=1348.35 (NGVD) = 160.95 (CITY DATUM)

INDEX

1. TITLE SHEET
2. TYPICAL 29' PVMT. SECTION
3. TYPICAL 35' PVMT. SECTION
4. INTERSECTION & VALLEY GUTTER DETAILS
5. WHEELCHAIR RAMP DETAIL
6. TARA FALLS
- 7-8. TARA FALLS - WILLOWGREEN
- 9-10. TARA FALLS CT.
11. WILLOWGREEN CT. - CASA BELLA
12. EROSION CONTROL PLAN
- 13-15. INLET PROTECTION DETAILS
- 16-17. INCIDENTAL DRAINAGE - STORM SEWER
18. SHALLOW TYPE P MH
19. TYPE 1A INLET (DOUBLE)
20. SIGNING DETAILS
- 21-22. CONSTRUCTION TRAFFIC CONTROL DETAILS
- 23-24. FINAL PLAT




IMPROVEMENT DISTRICT

PROJECT LENGTH = 2810 L.F.
 EXCAVATION = 1025 C.Y.



Scale: 1" = 150'

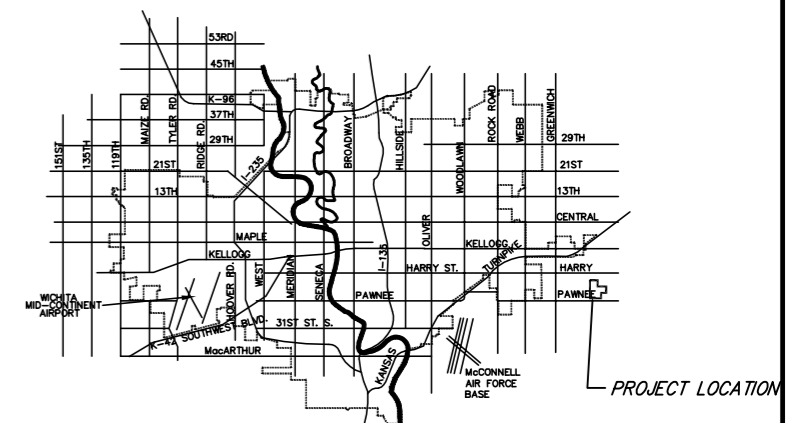

VICINITY MAP

CITY OF WICHITA, KANSAS
 JAMES ARMOUR P E - CITY ENGINEER



Ruggles & Bohm, P.A.
 Engineering, Surveying, Land Planning

924 North Main (316) 264-8008
 Wichita, Kansas 67203 (316) 264-4621 fax
 www.rbkansas.com E-mail: info@rbkansas.com