



# 5+62.23

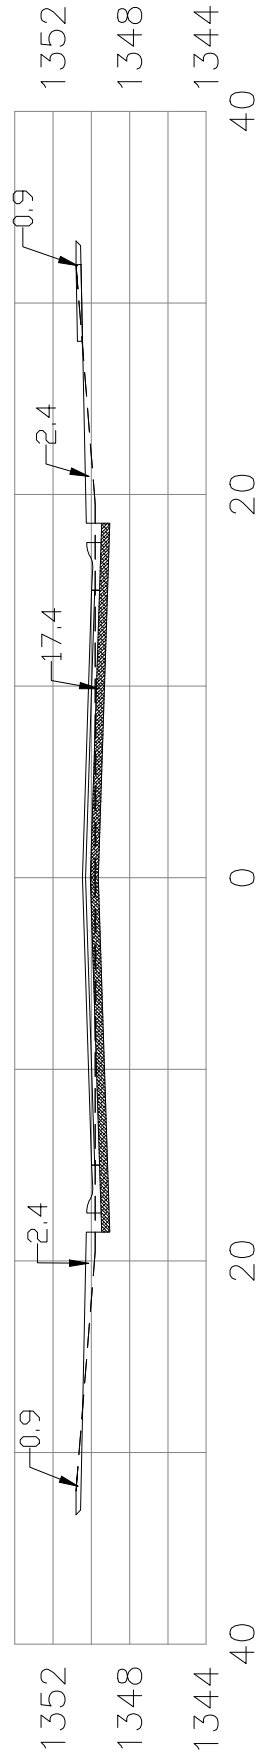


$EXC = 44.3$   
 $LF = 11.1$   
 $CF = 0.0$

# 5+00

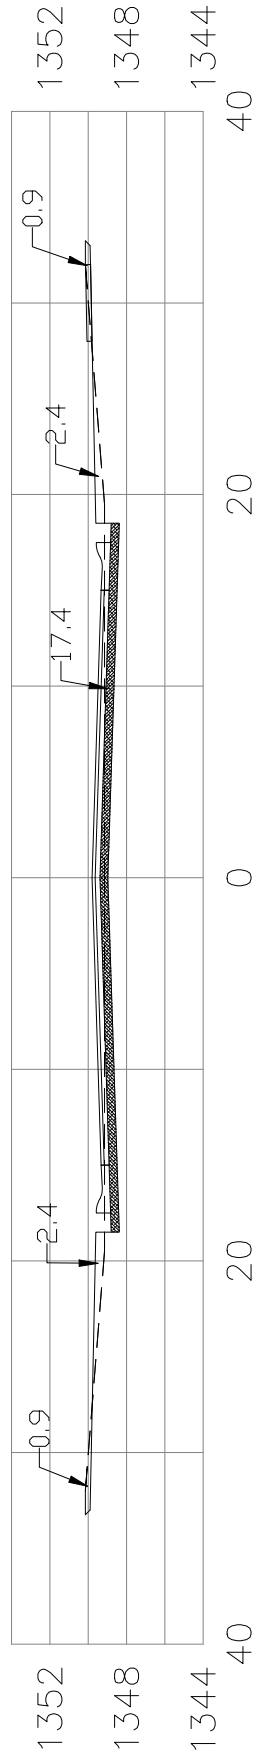


$EXC = 35.6$   
 $LF = 8.9$   
 $CF = 0.0$

# 4+50

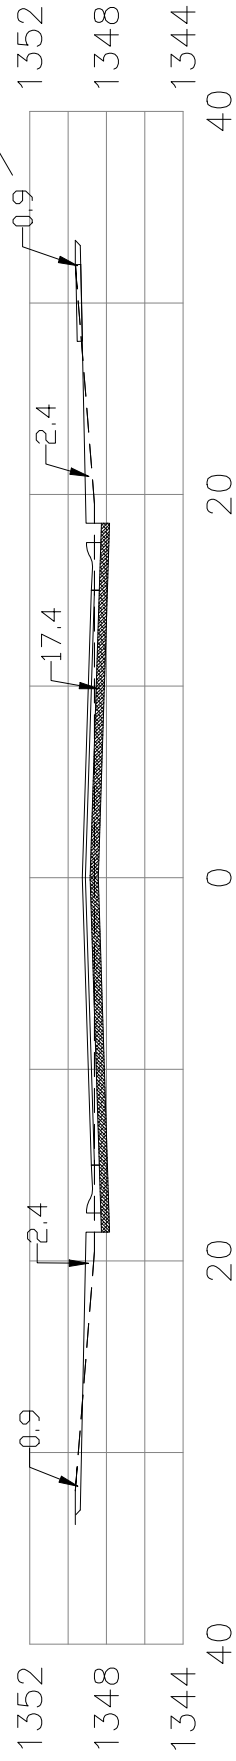


$EXC = 19.9$   
 $LF = 5.0$   
 $CF = 0.0$

# 4+22.03

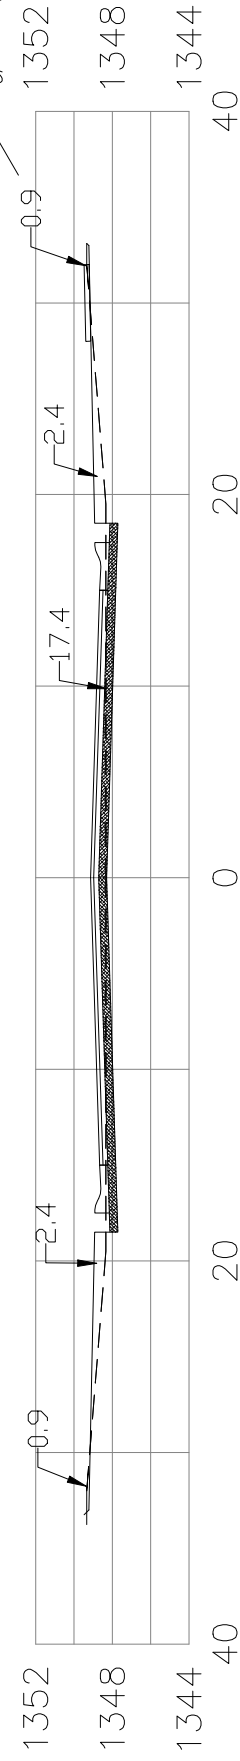

$EXC = 15.7$   
 $LF = 4.0$   
 $CF = 0.0$

# 4+00

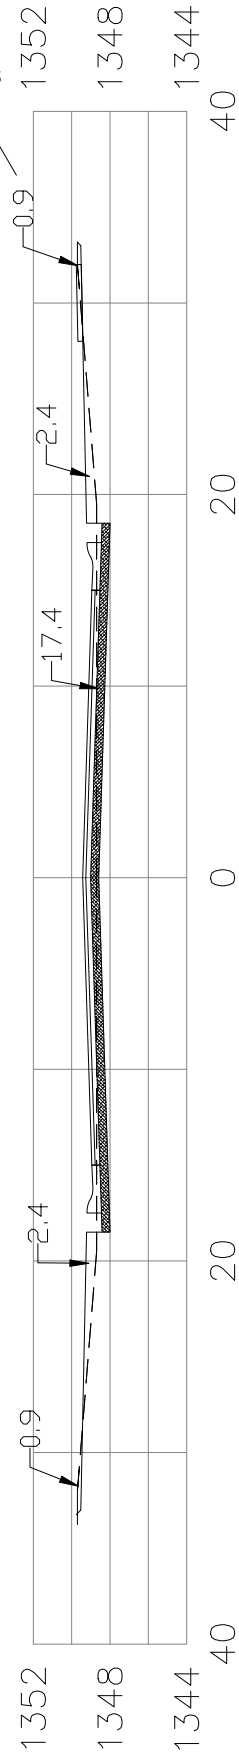

Sheet Totals:

Excavation	=	115.5	C.Y.
Loose Fill	=	29.0	C.Y.
Compacted Fill	=	0	C.Y.

