


ALLEY IMPROVEMENTS BETWEEN
IDA AND LAURA, NORTH OF PAWNEE
CROSS SECTIONS

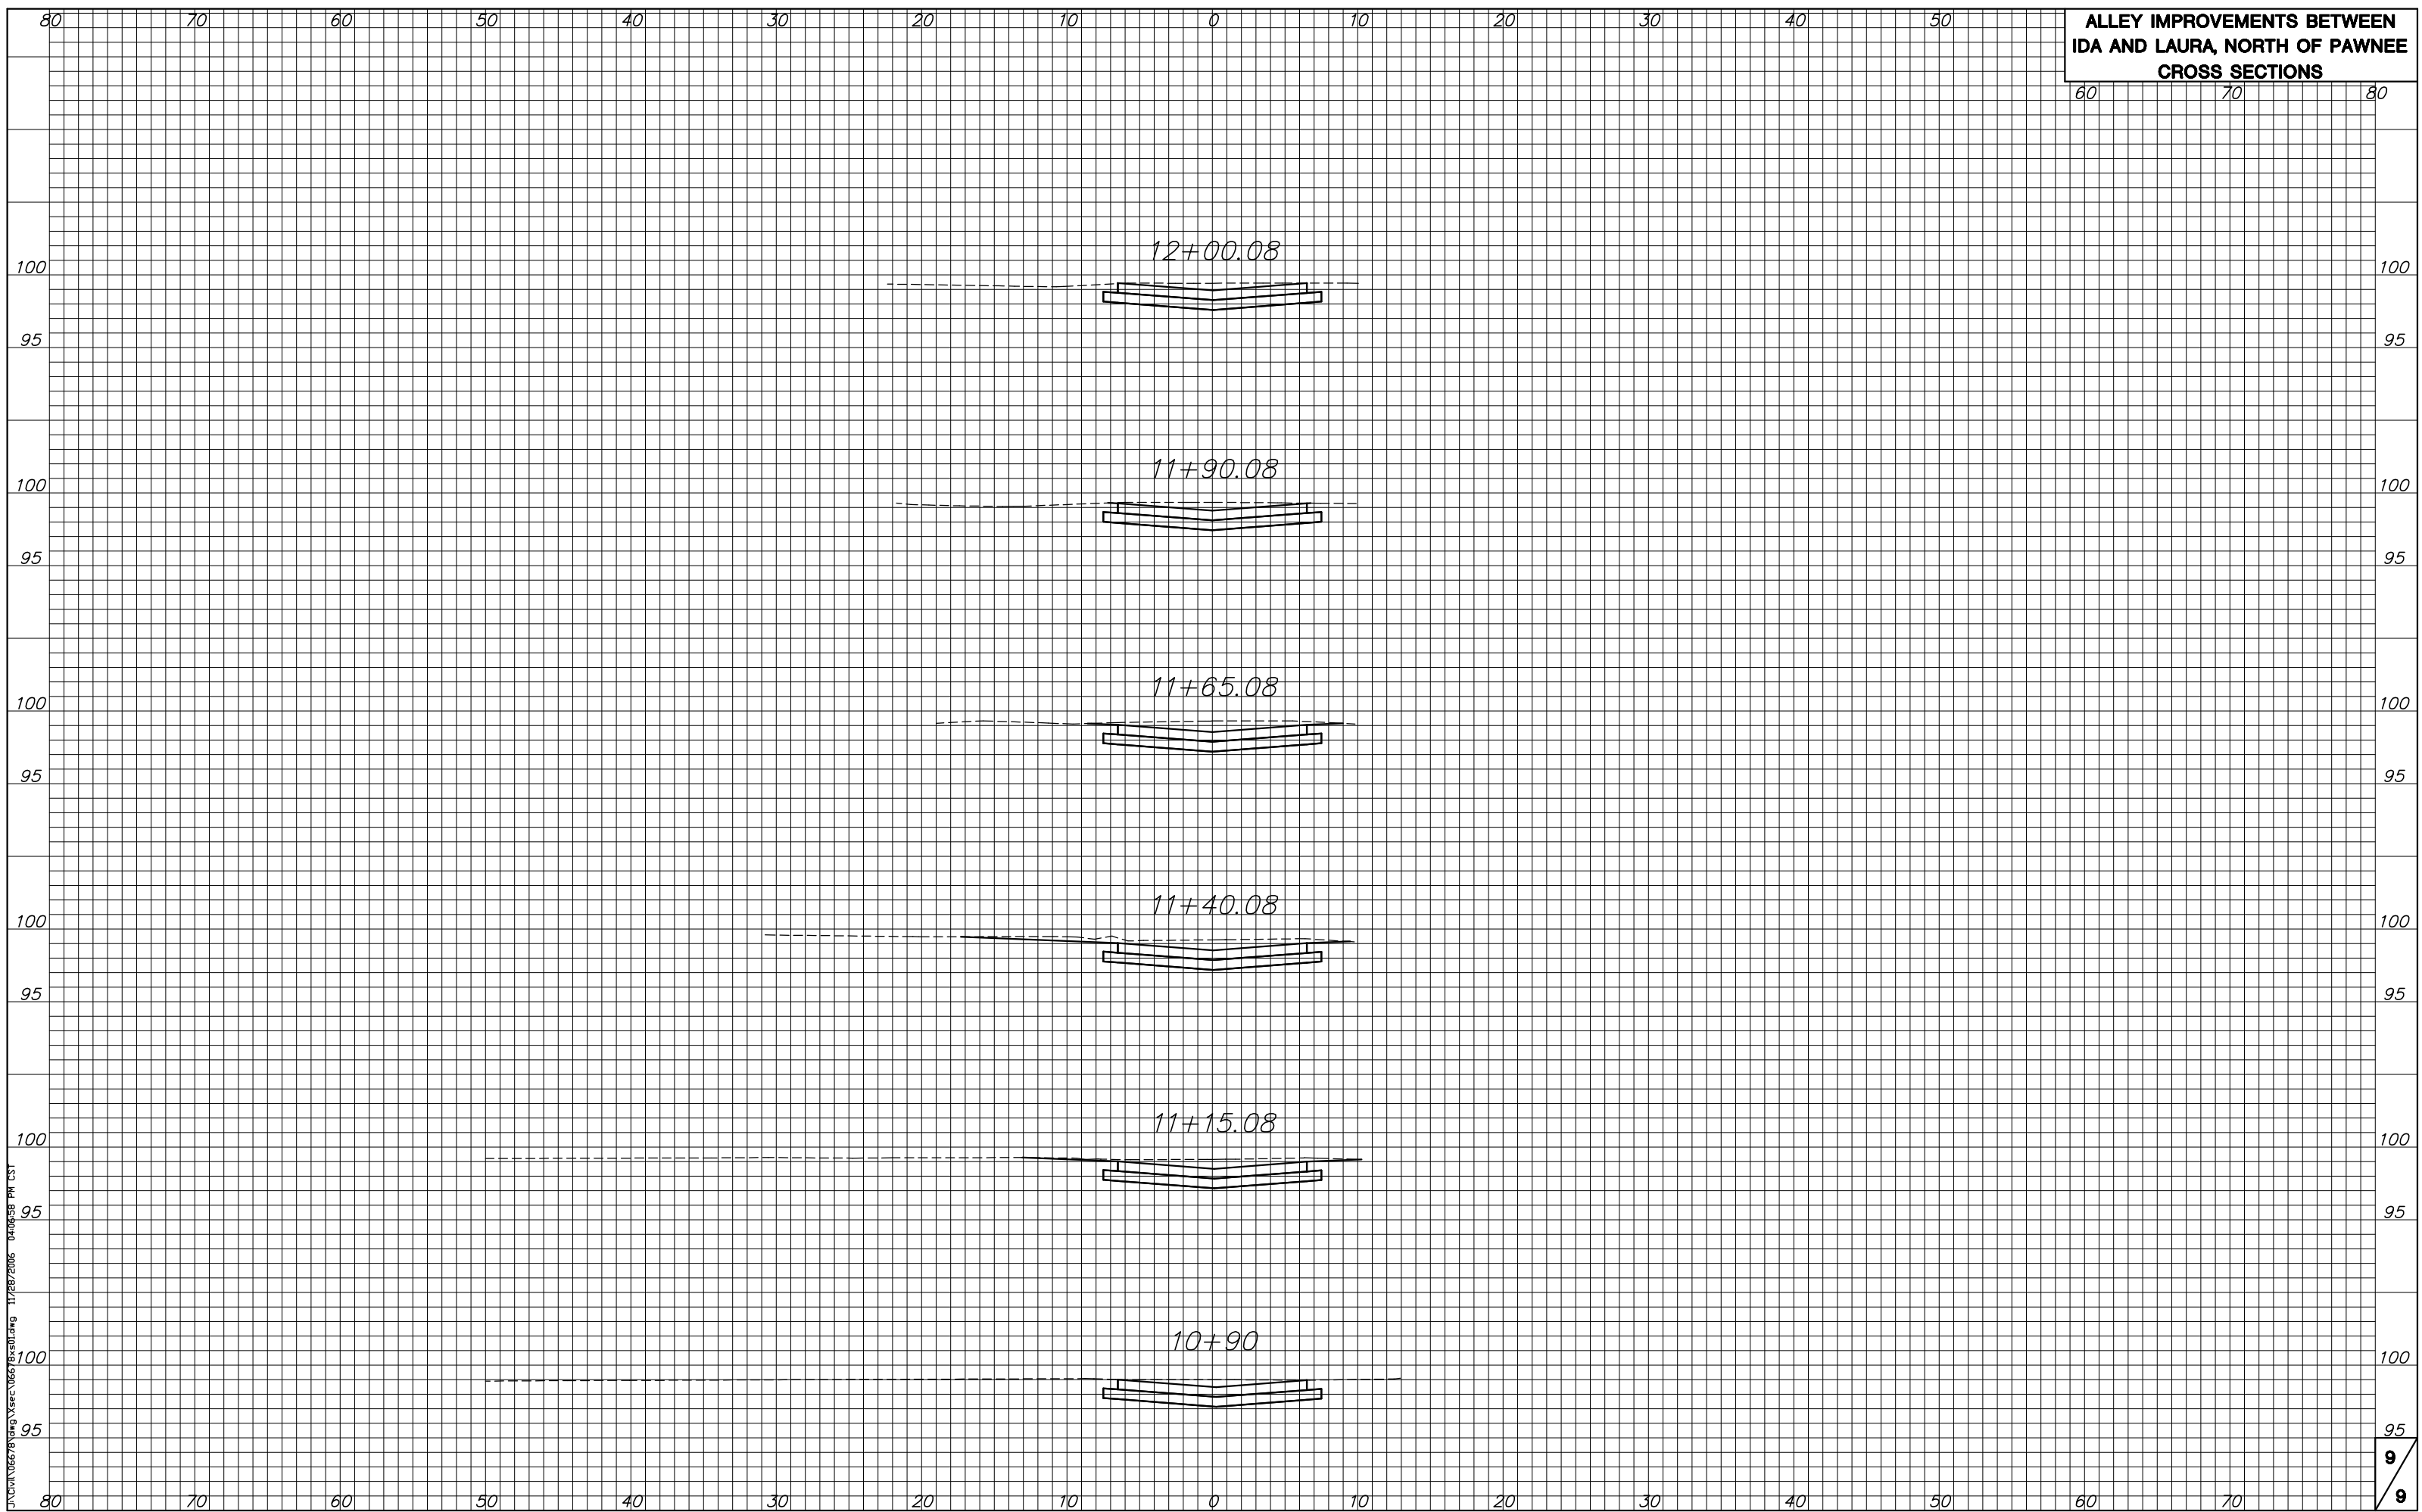

J:\CIVIL\16678\16678.dwg 11/28/2006 04:08:58 PM CST