


Revised  
Drawings



MCLEAN  
BOULEVARD

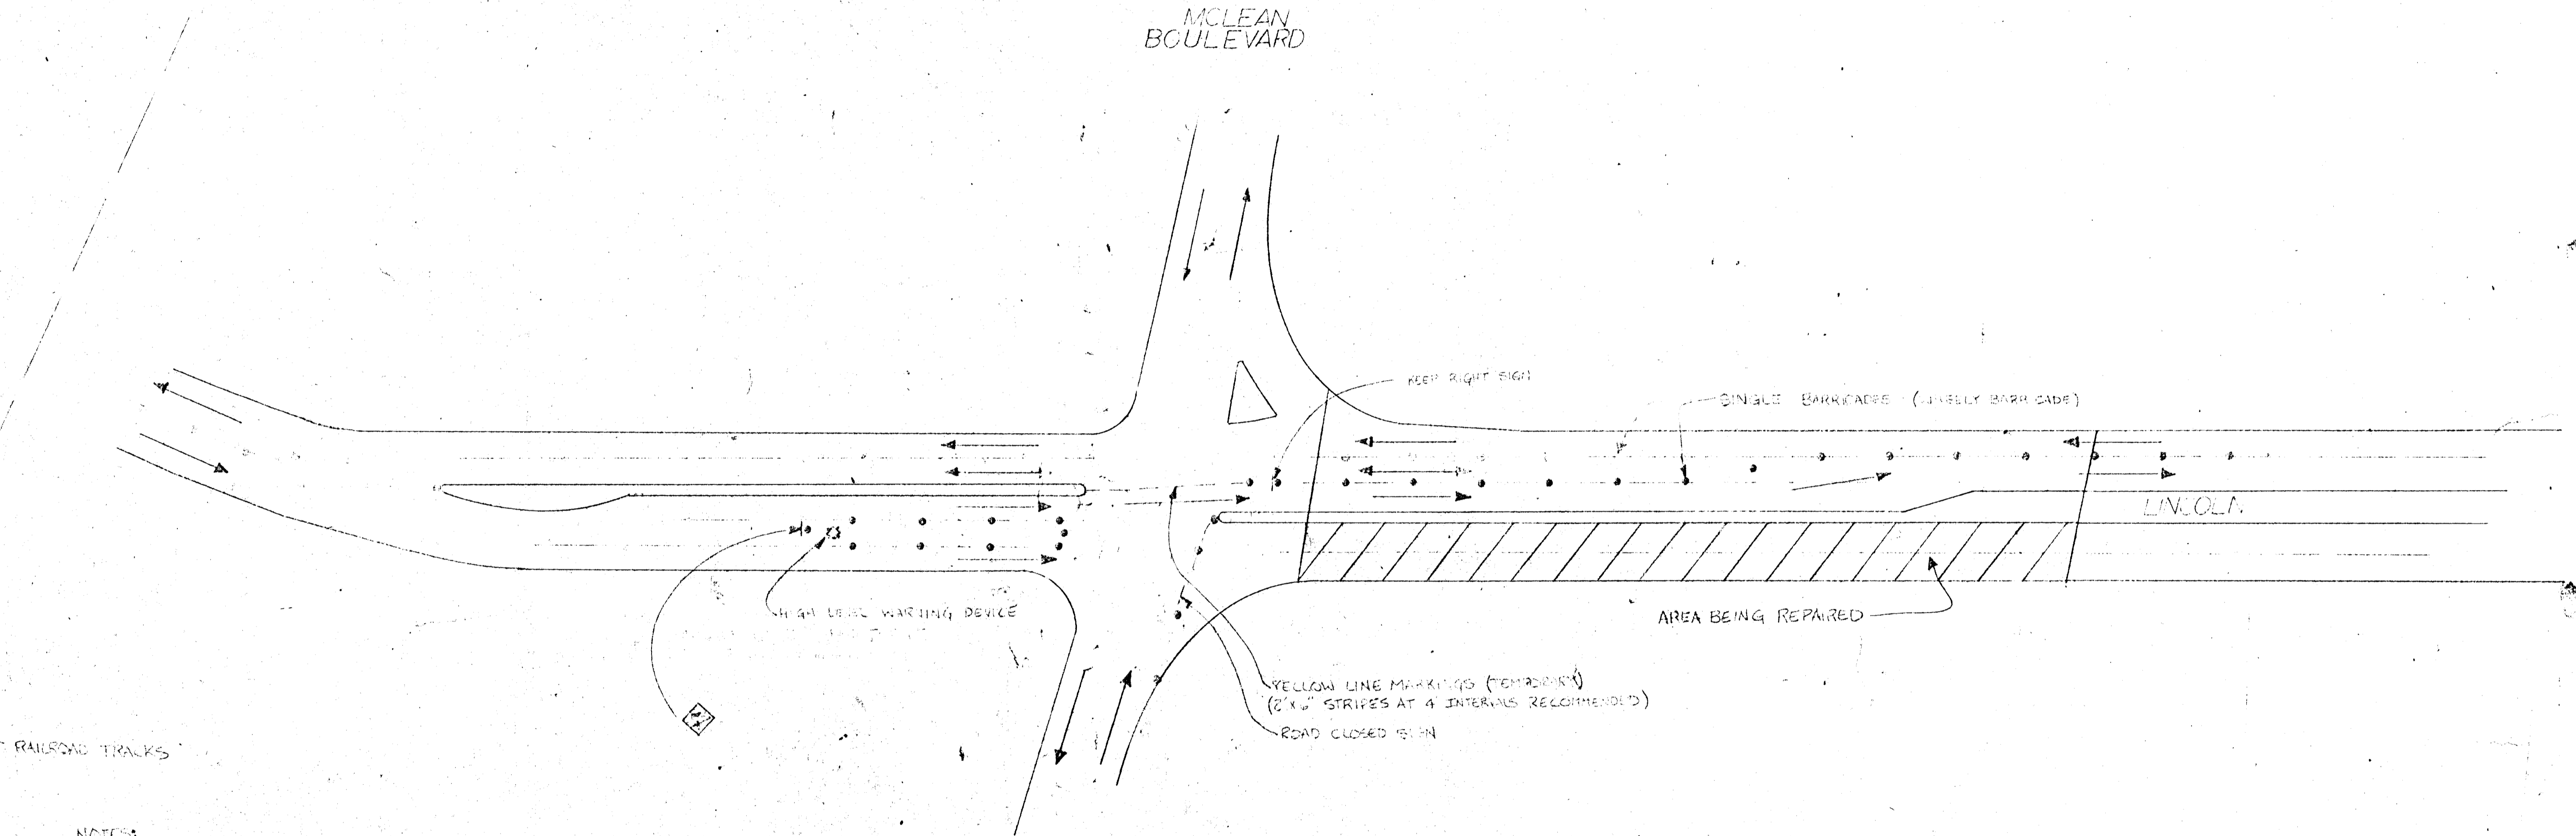

RAILROAD TRACKS

NOTES:  
TO BE PAIRED WEST OF RAILROAD TRACKS  
1. ROAD WORK AHEAD SIGN  
2. CENTER LANE CLOSED AHEAD SIGN

DECK REPAIR  
LINCOLN STREET BRIDGE OVER  
BIG ARKANSAS RIVER  
11832  
8-2-76  
SCALE 1"=40' MGL