


MCLEAN BOULEVARD

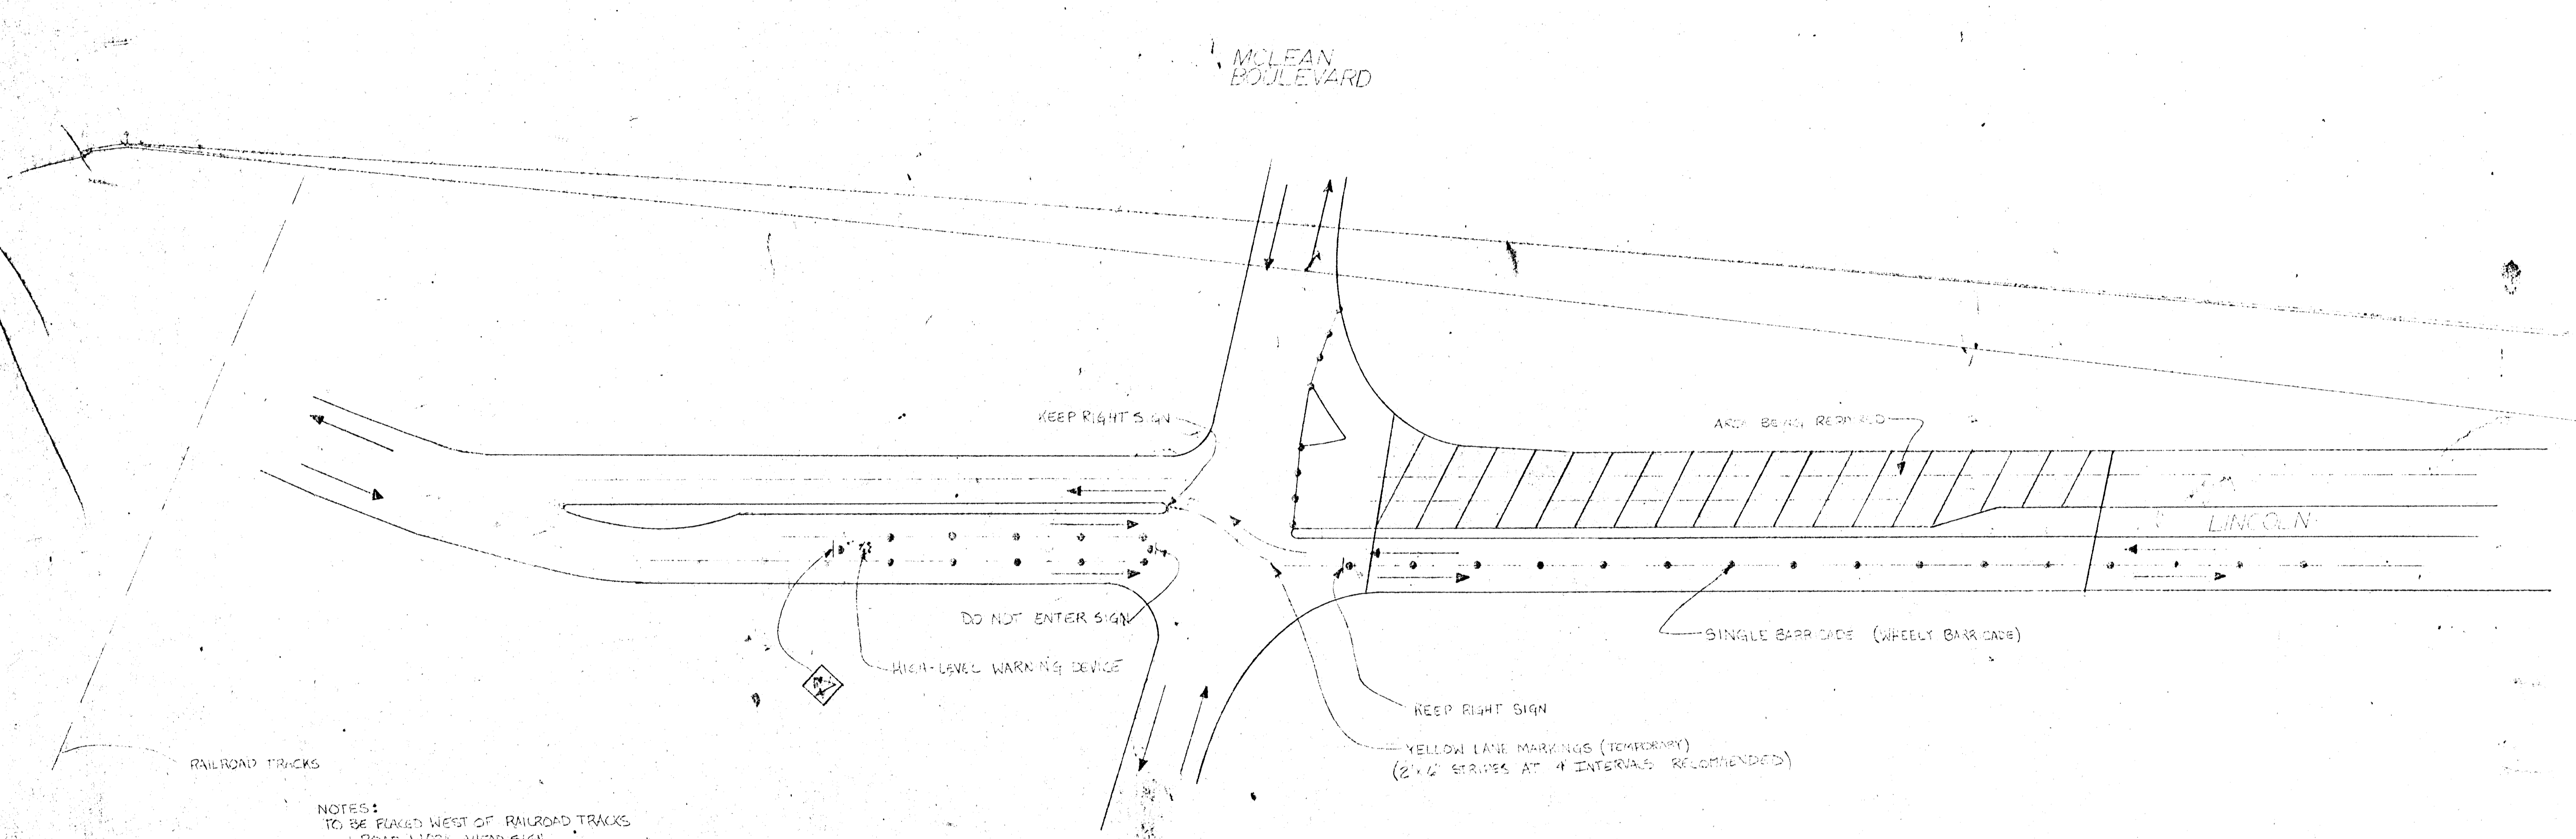

RAILROAD TRACKS

KEEP RIGHT SIGN

ARCH BEAMS REPAIRD

LINCOLN

DO NOT ENTER SIGN

HIGH-LEVEL WARNING DEVICE

SINGLE BARRICADE (WHEELY BARRICADE)

KEEP RIGHT SIGN

YELLOW LANE MARKINGS (TEMPORARY)
(2" x 4" STRIPES AT 4' INTERVALS RECOMMENDED)

NOTES:
1. TO BE PLACED WEST OF RAILROAD TRACKS
2. ROAD WORK AHEAD SIGN
3. LEFT LANE CLOSED AHEAD SIGN

DECK REPAIR
LINCOLN STREET BRIDGE OVER
BIG ARKANSAS RIVER
11892
5-2-10
SCALE 1"=40' MGL