



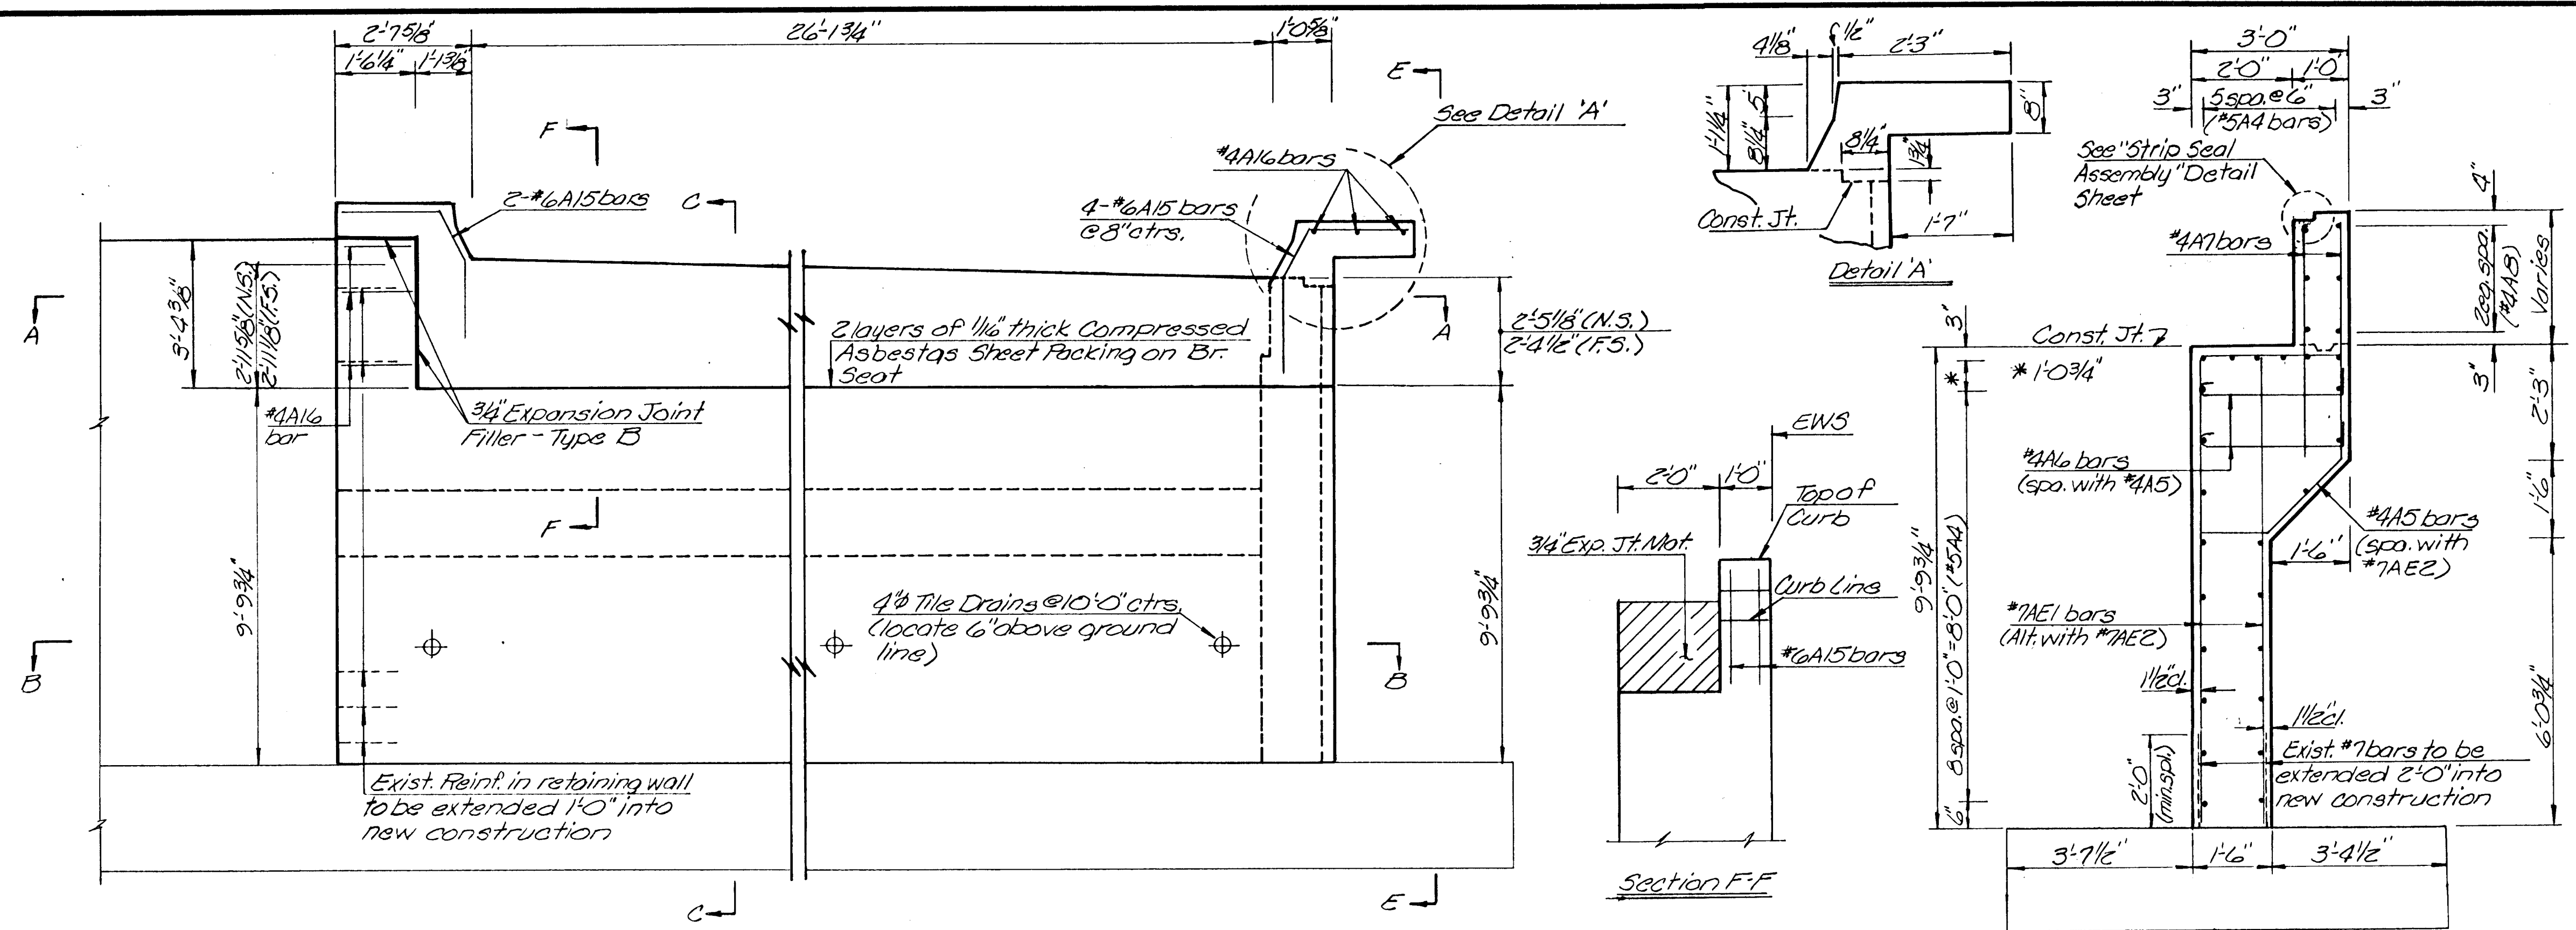


Note: For General Notes, See Abutment No. 2 Details (West Bound)

Quantities		
	Class AAA Conc (AE)	Reinf. Steel
Abutment No. 2 (West Bound)	27.2 Cu. Yds.	3,770 Lbs.
Abutment No. 2 (East Bound)	26.2 Cu. Yds.	3,620 Lbs.

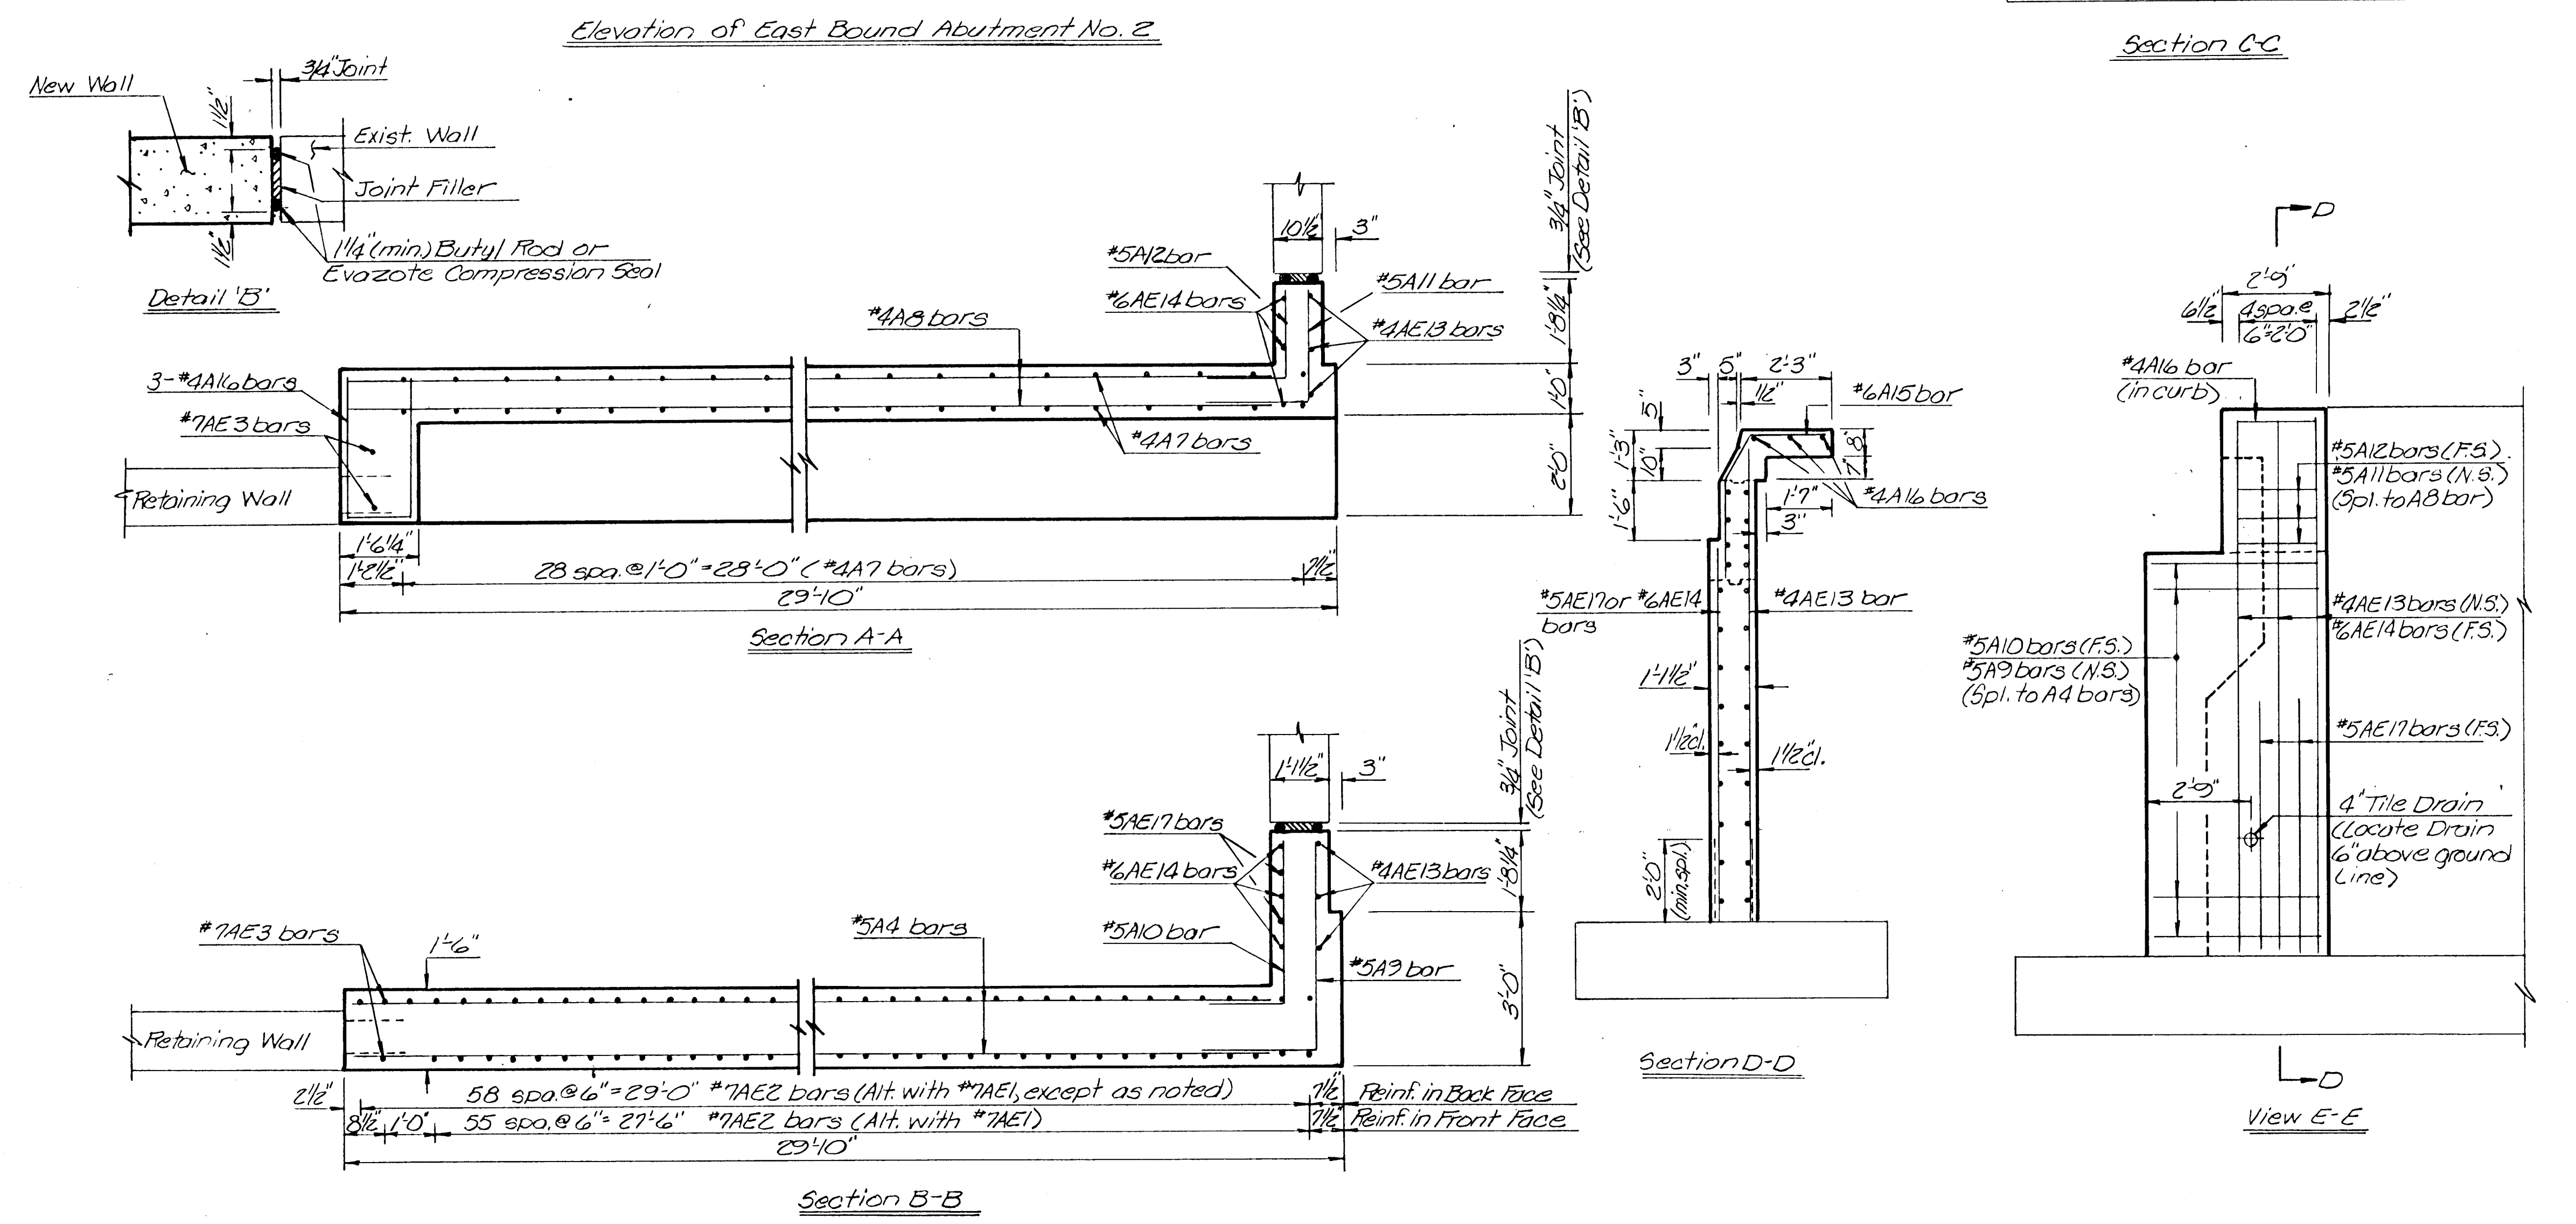

Bill of Reinforcing Steel (East Bound)									
Straight Bars					Bent Bars				
Mark	No.	Size	Length		Mark	No.	Size	Length	
A7	58	#4	3'-9"		A5	30	#4	11'-9"	
A8	6	#4	29'-0"		A6	60	#4	3'-9"	
A16	3	#4	2'-4"		A16	3	#4	6'-9"	
AE13	3	#4	12'-10"						
A4	24	#5	29'-0"		A9	10	#5	6'-6"	
AE17	2	#5	5'-6"		A10	10	#5	4'-8"	
					A11	3	#5	4'-6"	
AE14	3	#6	10'-4"		A12	3	#5	3'-2"	
					A15	6	#6	5'-2"	
AE1	56	#7	9'-8"						
AE2	58	#7	6'-9"						
AE3	2	#7	13'-0"						

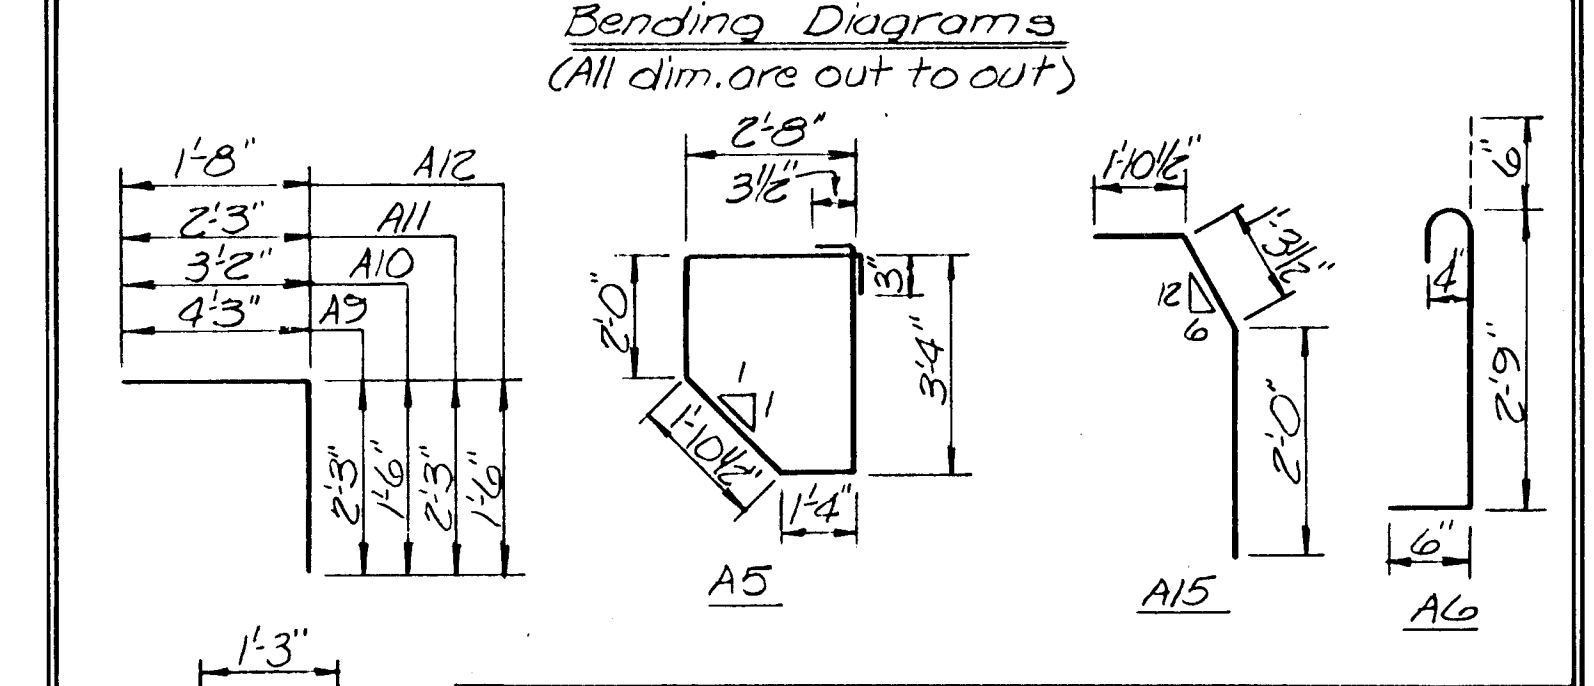

NO.	DATE	REVISIONS	BY	APP'D
3				
2				
1				

KANSAS DEPARTMENT OF TRANSPORTATION
Br. No. 54-87-2580 Bridge Repair
ABUTMENT NO. 2 DETAILS
(East Bound)
Proj. No. 54-87-5942(2) Sedgwick Co.
SHEET NO. 6 OF 32 SCALE: APP'D
DESIGNED: B.A.M. CHECKED: R.S.F. QUANTITIES: S.C.R. TRACED
DESIGN CK: S.G.B. DETAIL CK: S.G.B. QUAN. CK: R.A.M. TRACE CK: