


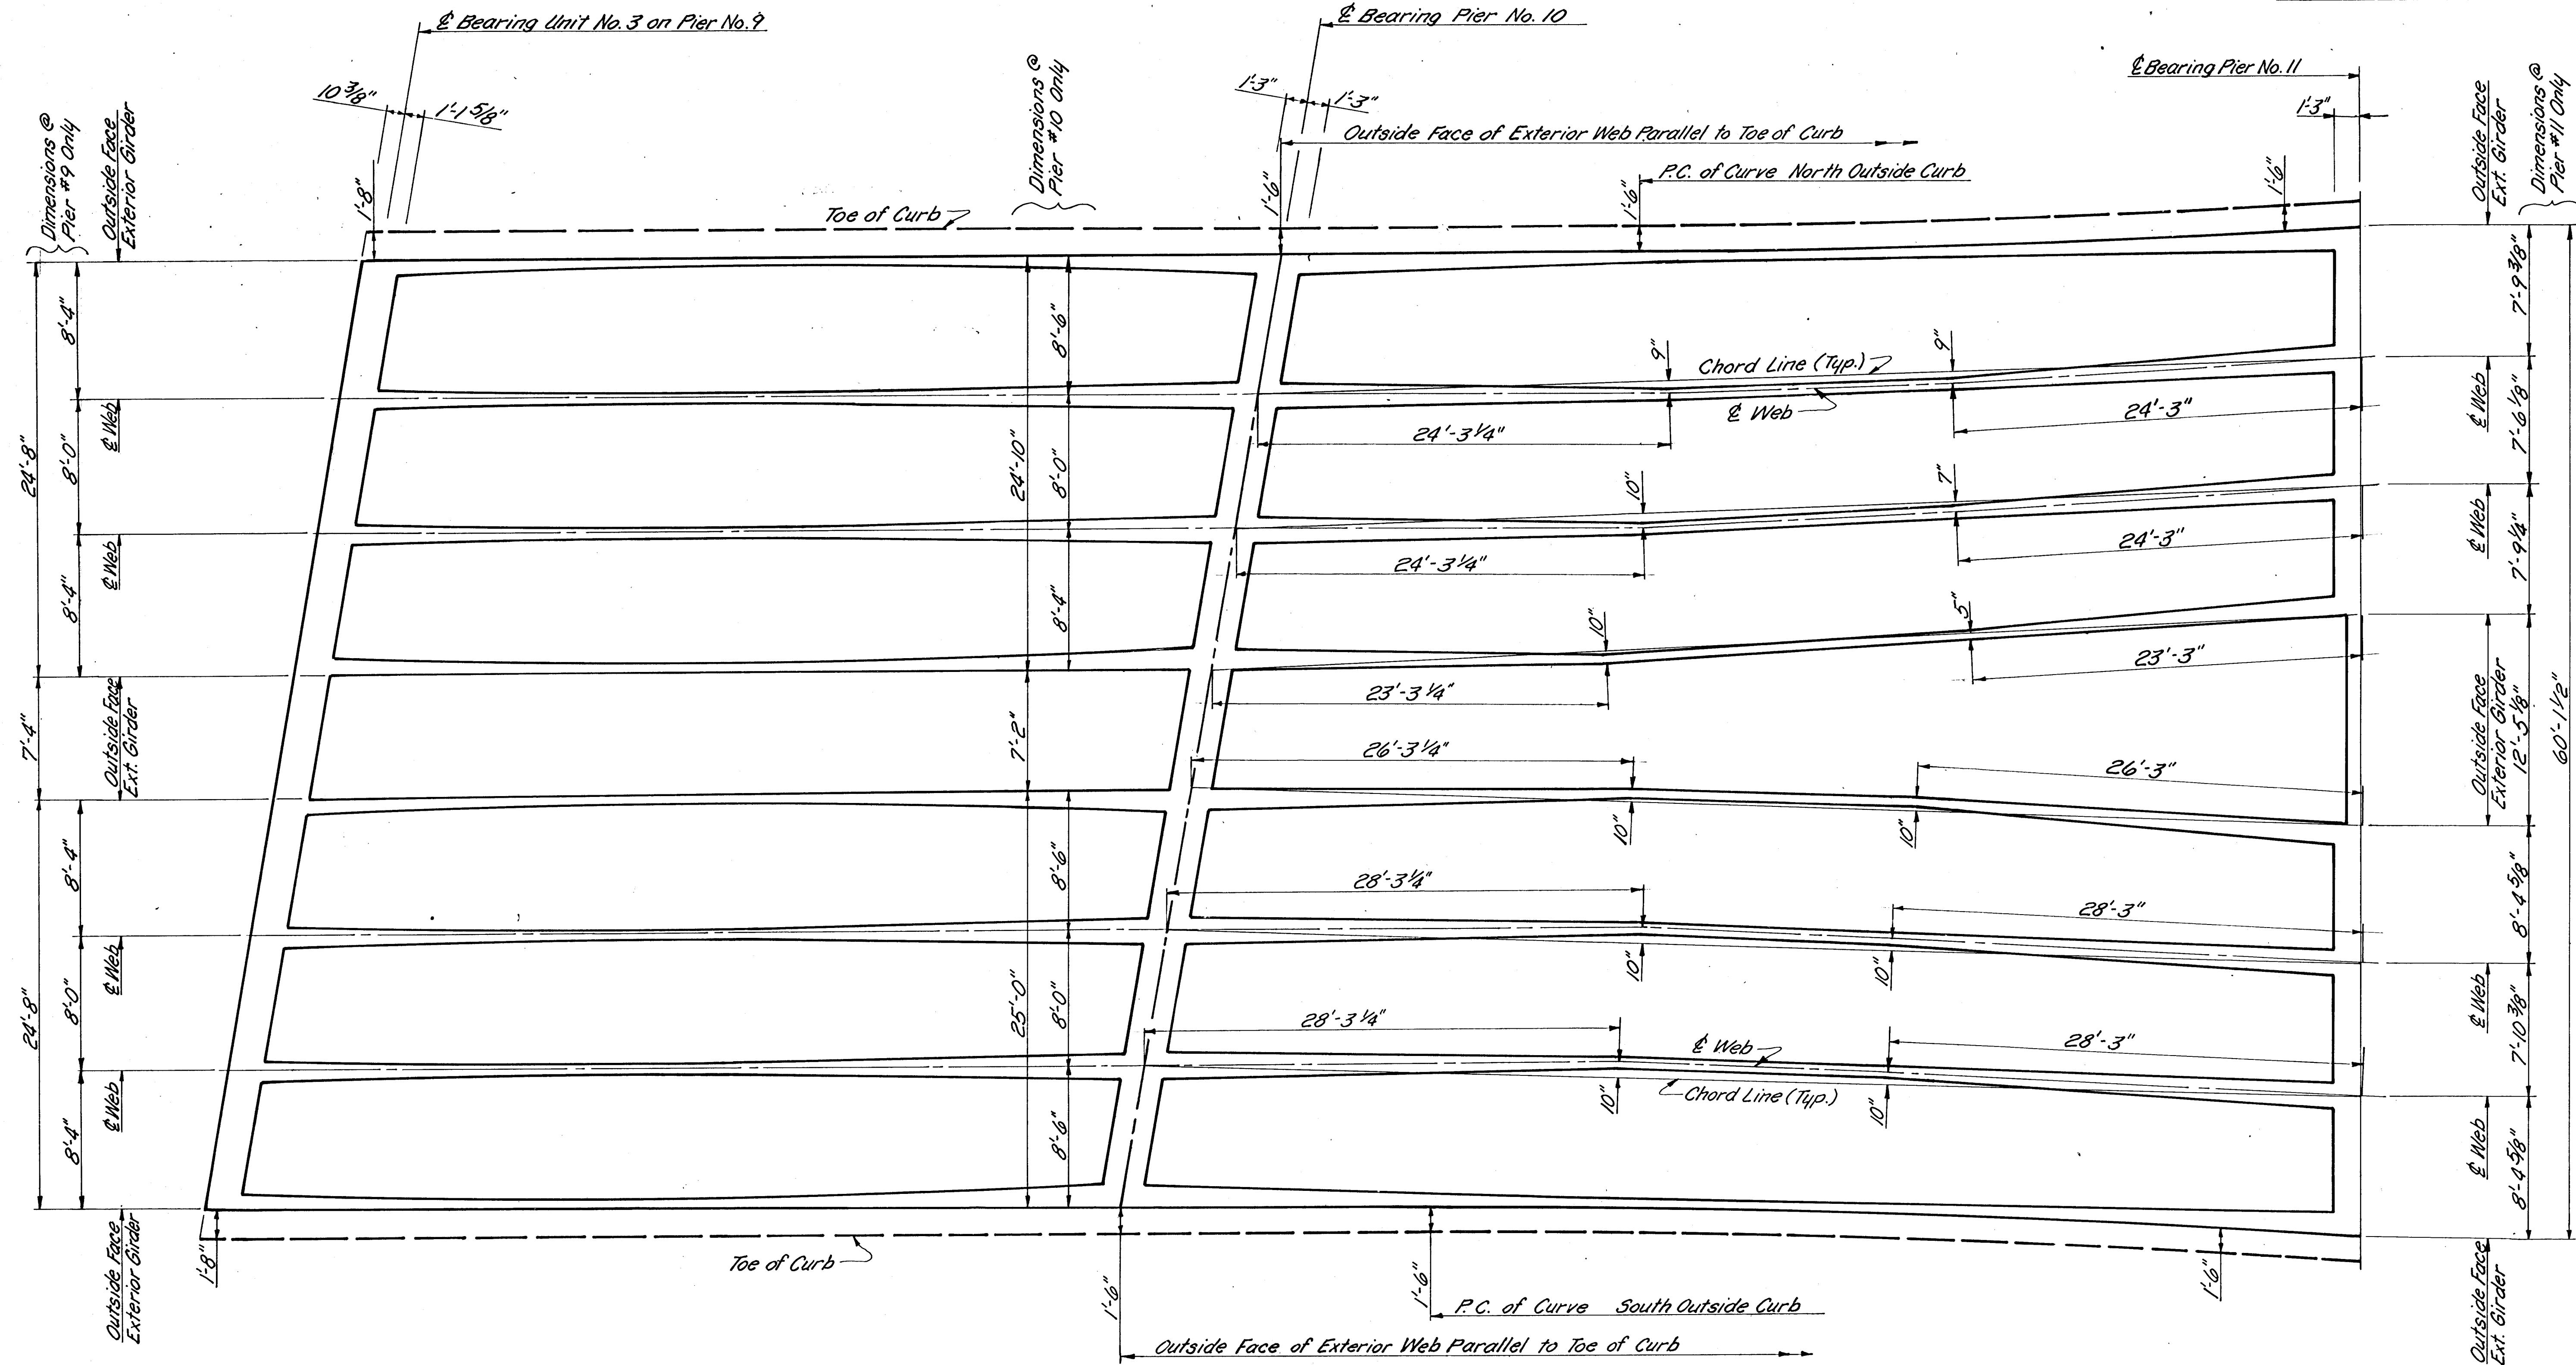

UNIT NO. 3 - SPANS 1 & 2
(Showing Web Location)

Note: Minimum web thickness:
Interior Girder = 7 1/2"
Exterior Girder = 6 1/2"
Maximum web thickness:
Interior Girder = 13"
Exterior Girder = 15"

3					
2					
1					
NO.	DATE	REVISIONS	BY	APP'D	
KANSAS DEPARTMENT OF TRANSPORTATION					
Br. No. 54-87-25-80 Bridge Repair					
UNIT NO. 3 WEB LAYOUT					
Proj. No. 54-87-5942(2) Sedgwick Co.					
SHEET NO. 14	OF 32	SCALE	APP'D	QUANTITIES	TRACED
DESIGNED	RAM	DETAILED	MAL	QUAN. CK.	RAM
DESIGN CK.	568	DETAIL CK.	568	QUAN. CK.	568