



FHWA REGION NO.	STATE	PROJECT NO.	YEAR	SHEET NO.	TOTAL SHEETS
7	KANSAS	54-87-5942(2)	1-80	18	32

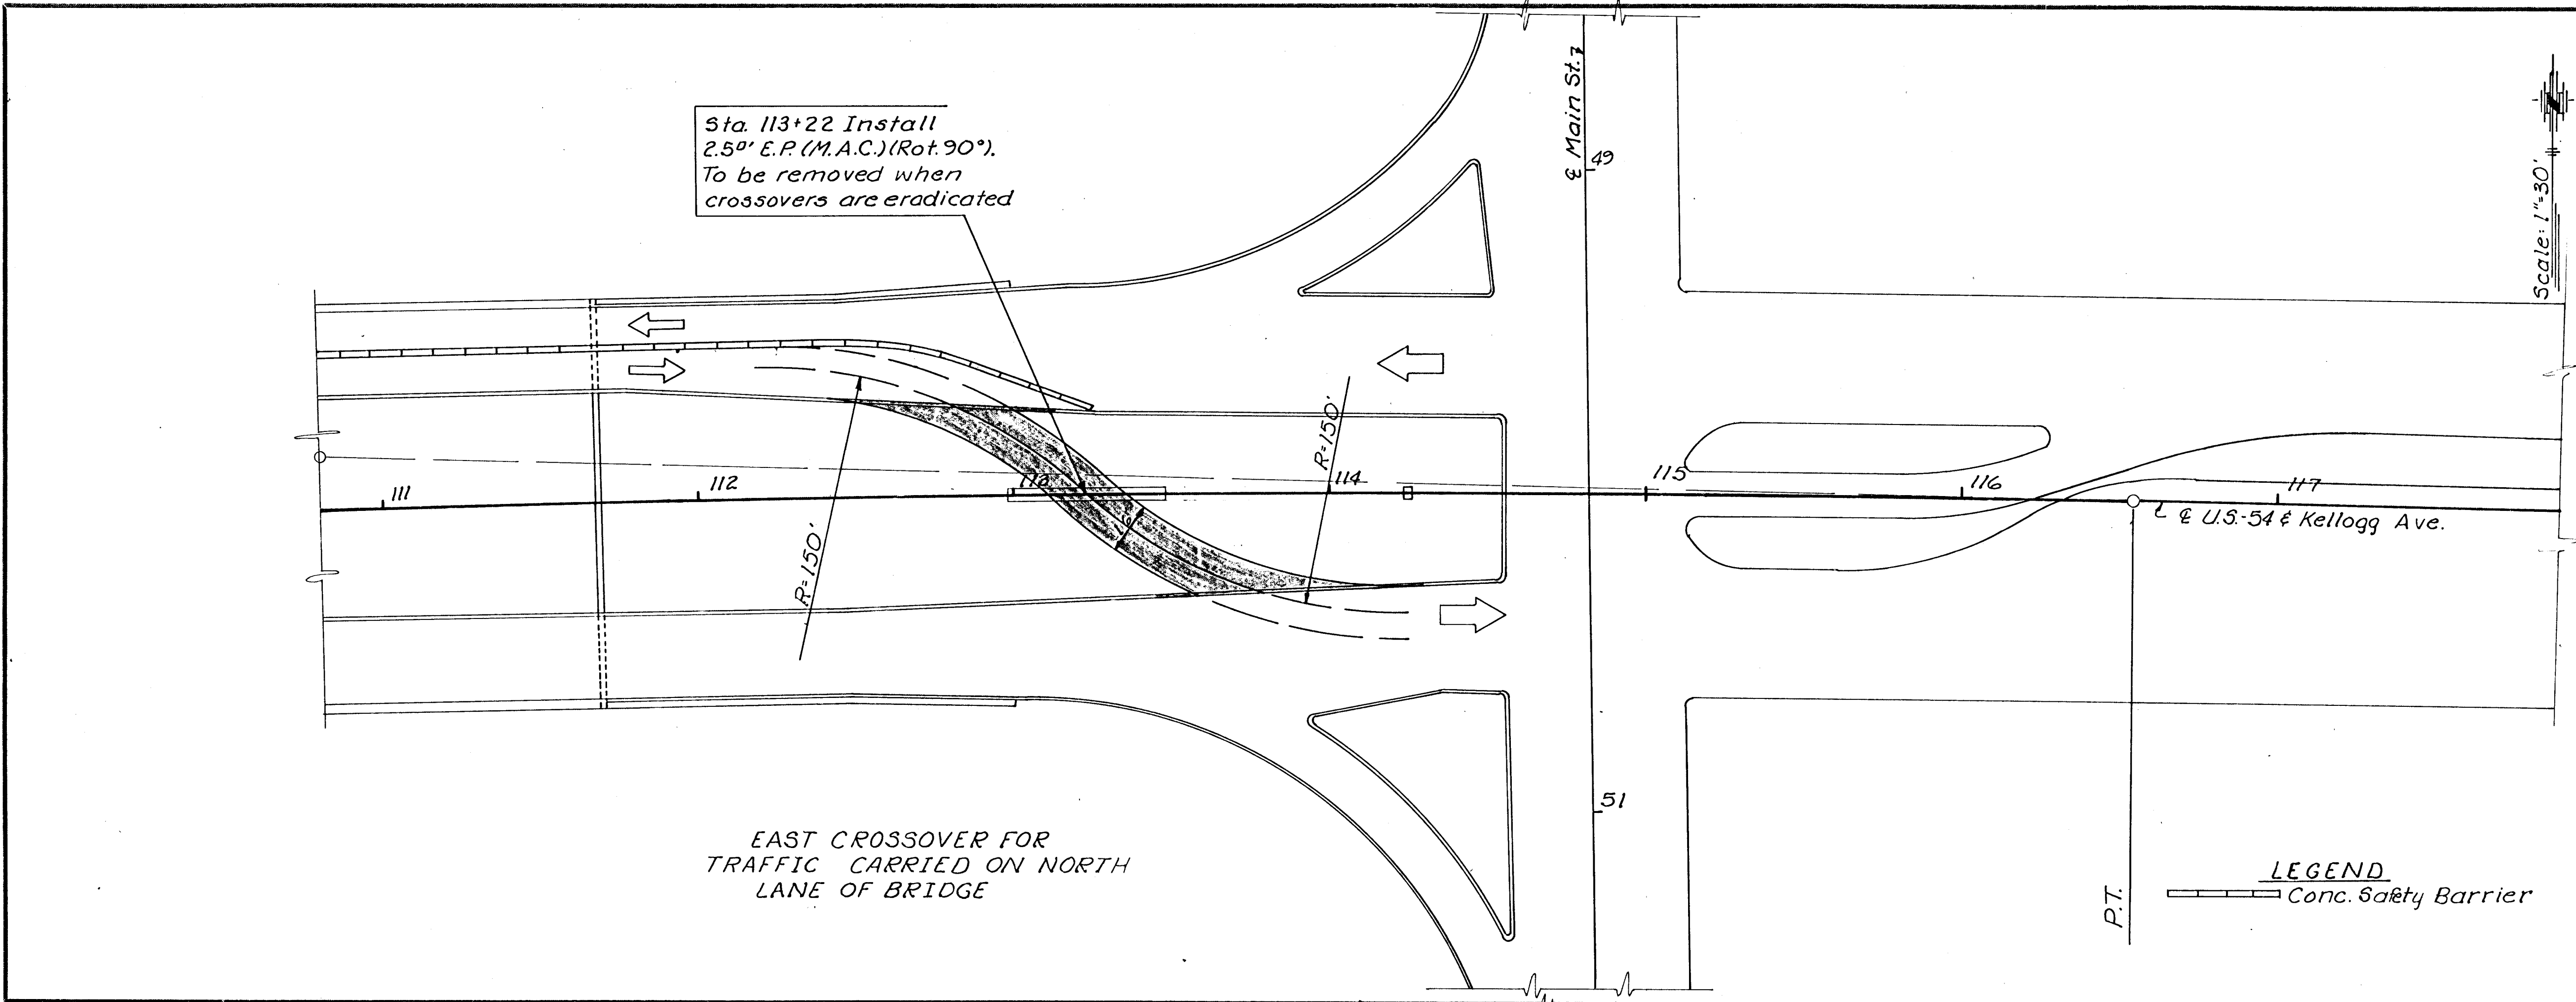

REMOVAL 6" SPECIAL EDGE CURB				
Sta to	Sta	Side	Lin. Ft.	Remarks
93+50	96+75	Lt.	325	
93+50	96+75	Rt.	325	
111+75	113+03	Rt.	128	
113+42	114+27	Rt.	85	
112+42	113+12	Lt.	70	
113+35	114+18	Lt.	83	
TOTAL			1016	

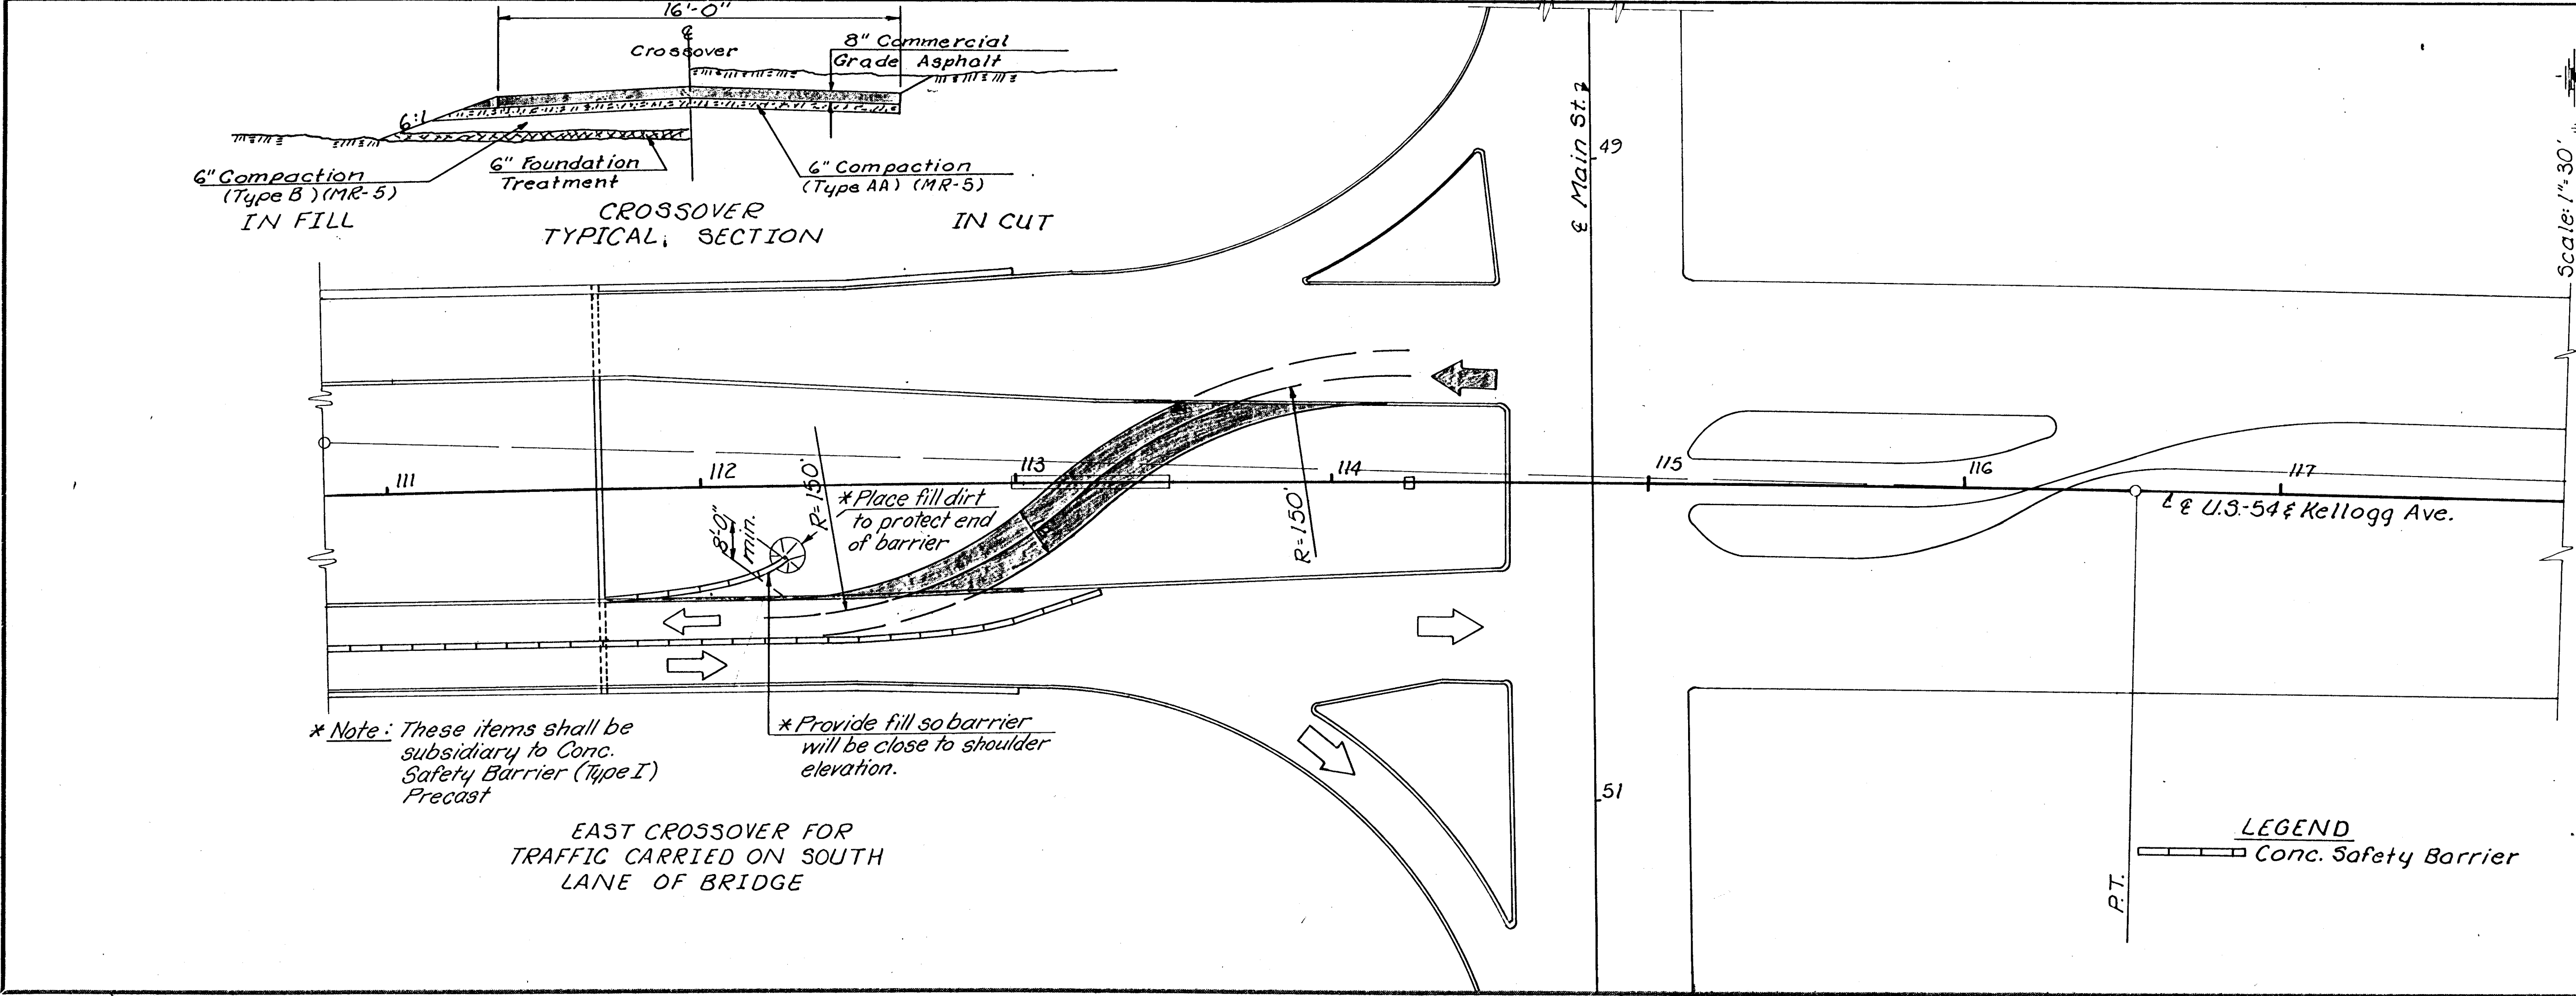

EDGE CURB (6") SPECIAL				
Sta to	Sta	Side	Lin. Ft.	Remarks
93+50	96+75	Lt.	325	
93+50	96+75	Rt.	325	
111+75	113+03	Rt.	128	
113+42	114+27	Rt.	85	
112+42	113+12	Lt.	70	
113+35	114+18	Lt.	83	
TOTAL			1016	

3				
2				
1				
NO.	DATE	REVISIONS	BY	APP'D
KANSAS DEPARTMENT OF TRANSPORTATION				
Br. No. 54-87-25.80			Bridge Repair	
EAST CROSSOVERS				
Proj. No. 54-87-5942(2)			Sedgwick Co.	
SHEET NO. 18 OF 32		SCALE: 1" = 30'	APP'D	
DESIGNED	DETAILED R. Norris		QUANTITIES	TRACED R. Norris
DESIGN CK.	DETAIL CK.		QUAN. CK.	TRACE CK.