

FHWA REGION NO.	STATE	PROJECT NO.	YEAR	SHEET NO.	TOTAL SHEETS
7	KANSAS	54-87-5942 (2)	1980	23	32


Note: Main St is to become two-way from Dewey St. south. The City shall be responsible for the signing and marking of some.

The City shall turn off the traffic signals at Main St. and cover the signal heads. Westbound traffic will be one lane free flow thru the intersection, except west bound to southbound movements, which shall yield to eastbound traffic.

Install yellow & white reflectorized pavement markers on crossover at 25' centers to the outside of 4" yellow & white temporary pavement markings.

**Note: These items shall be subsidiary to Conc. Safety Barrier (Type I) Precast.

(*) R11-2 "ROAD CLOSED" 48"X30" mounted on Type III barricades

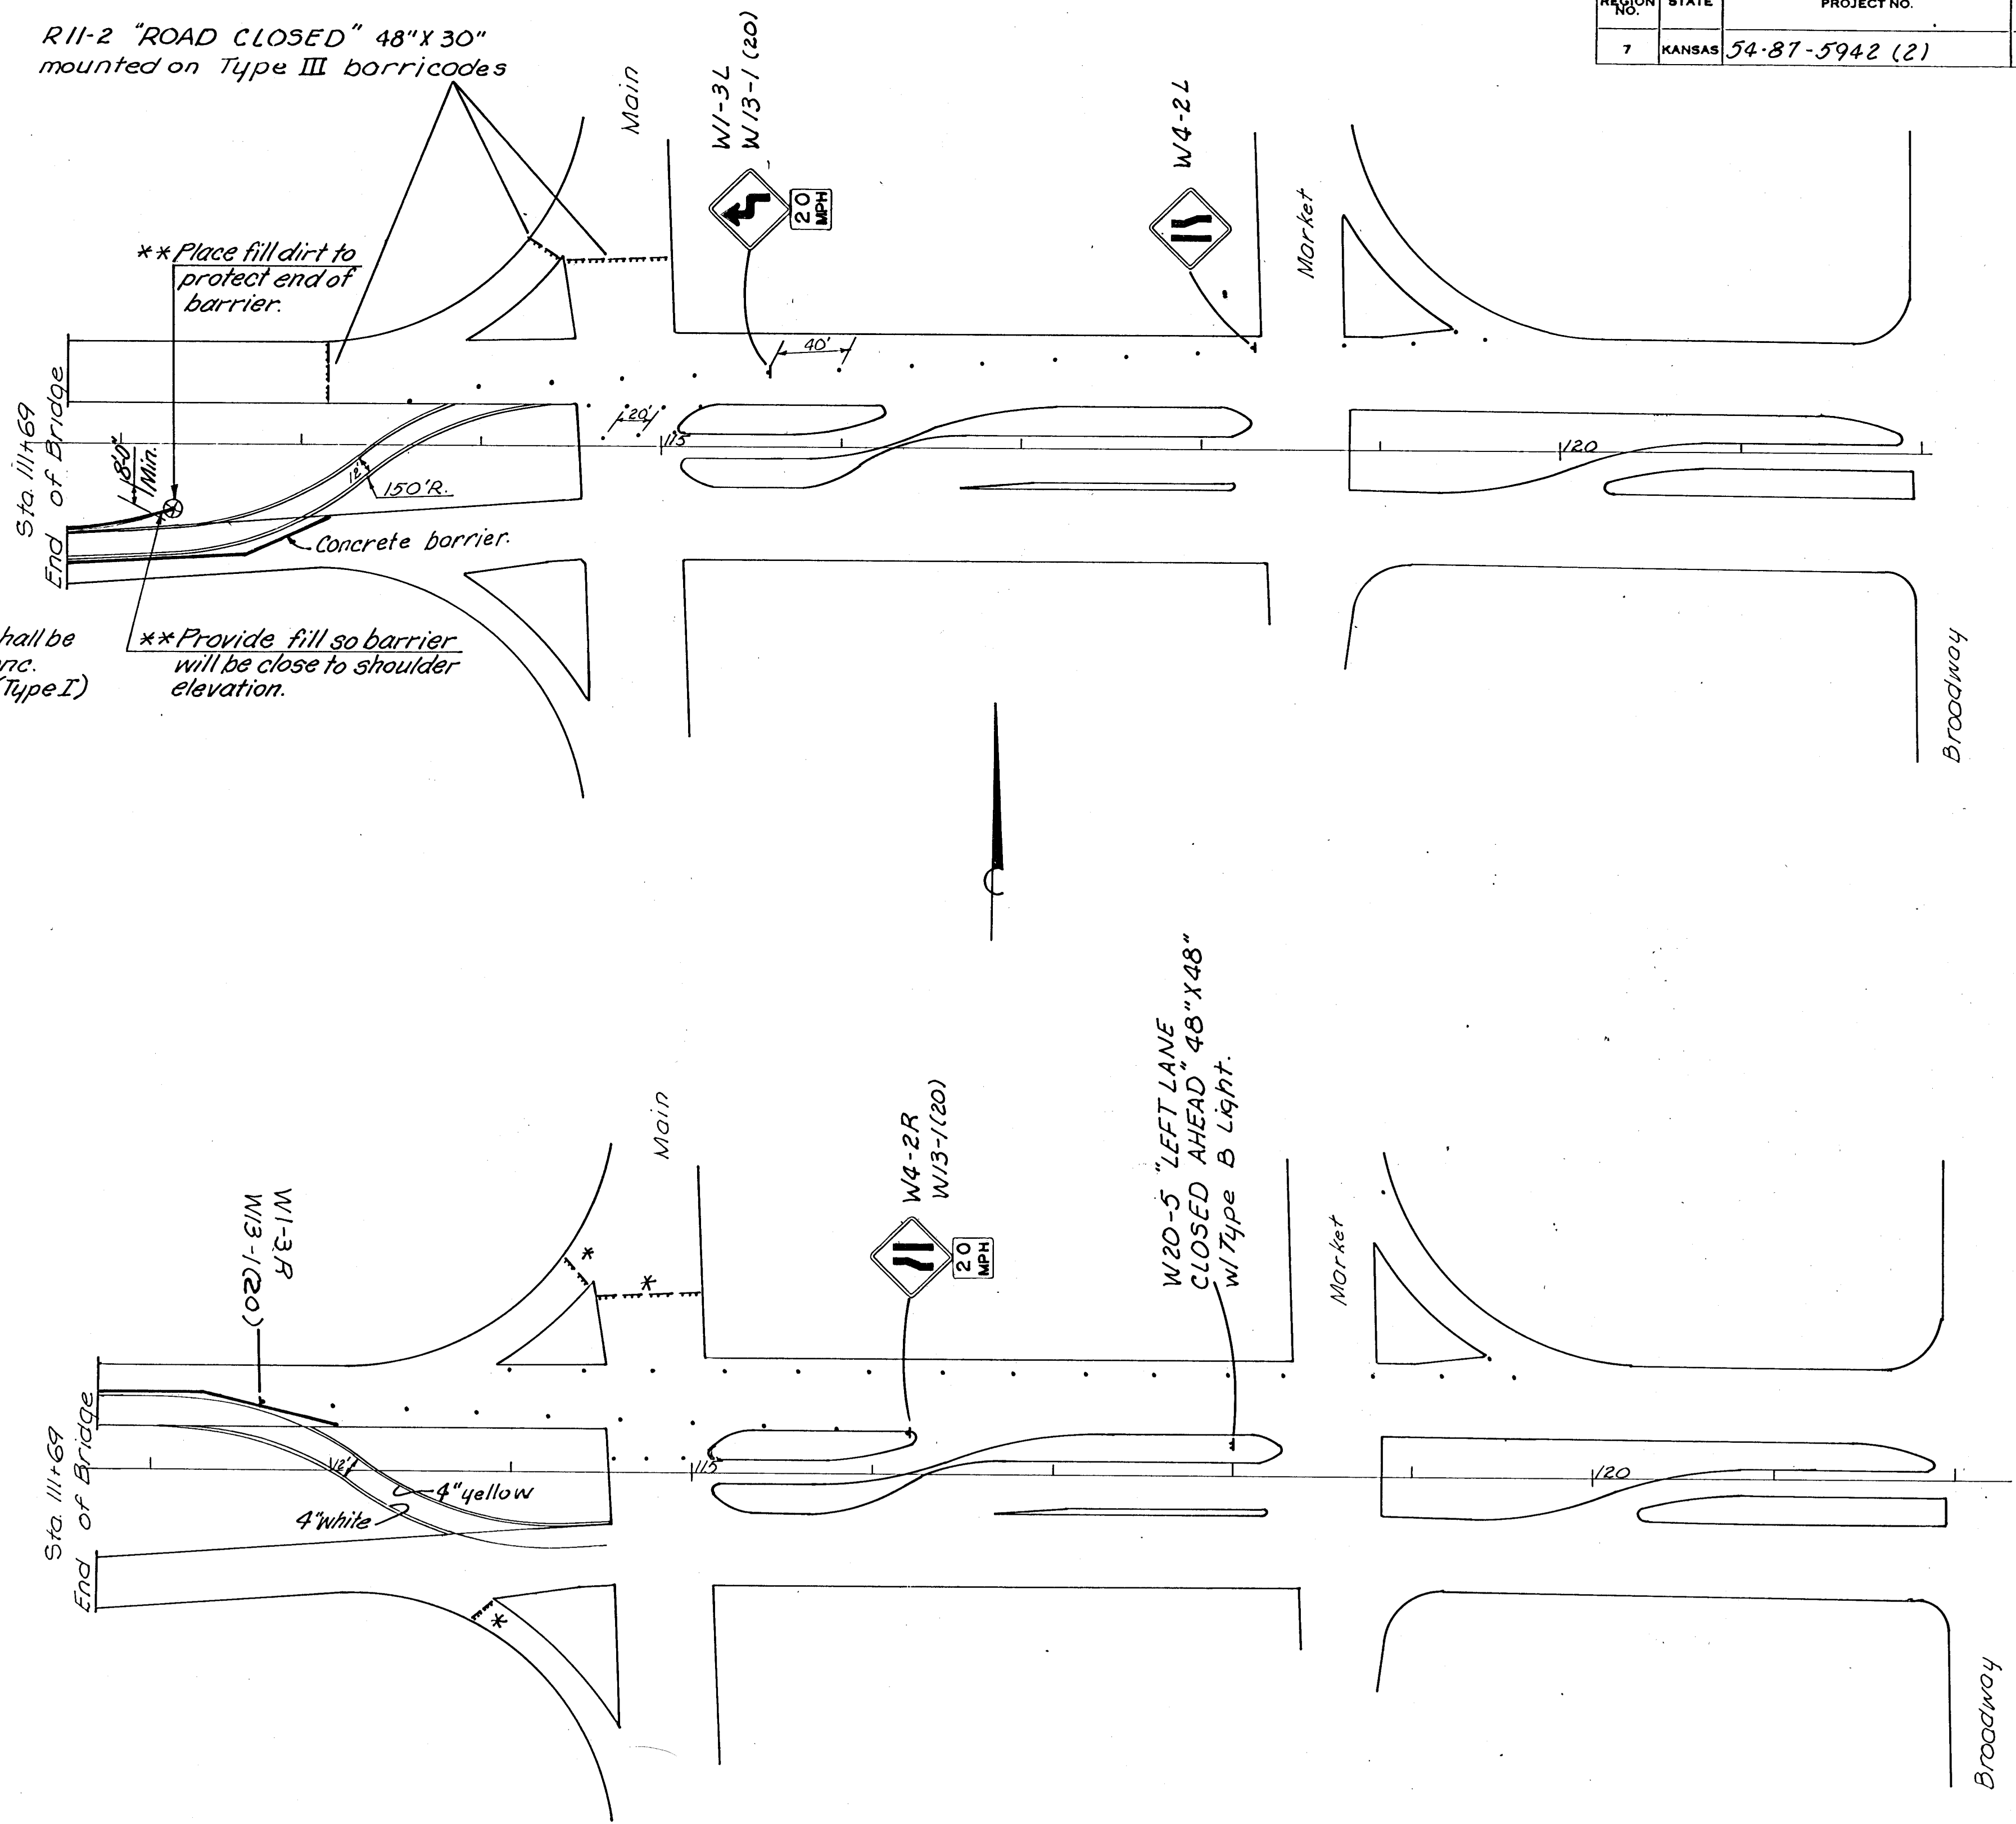

NO.	DATE	REVISIONS	BY	APP'D
3				
2				
1				

KANSAS DEPARTMENT OF TRANSPORTATION	
Br. No. 54-87-25.80	Bridge Repair
Traffic Control thru Construction East side of Bridges	
Proj. No. 54-87-5942(2) Sedgwick Co.	
SHEET NO. 23 OF 32	SCALE 1"=60'
DESIGNED BY M. Bailey	DETAILS BY M. Bailey
DESIGN CH. F. E. T.	QUAN. CK. M. A. B.