
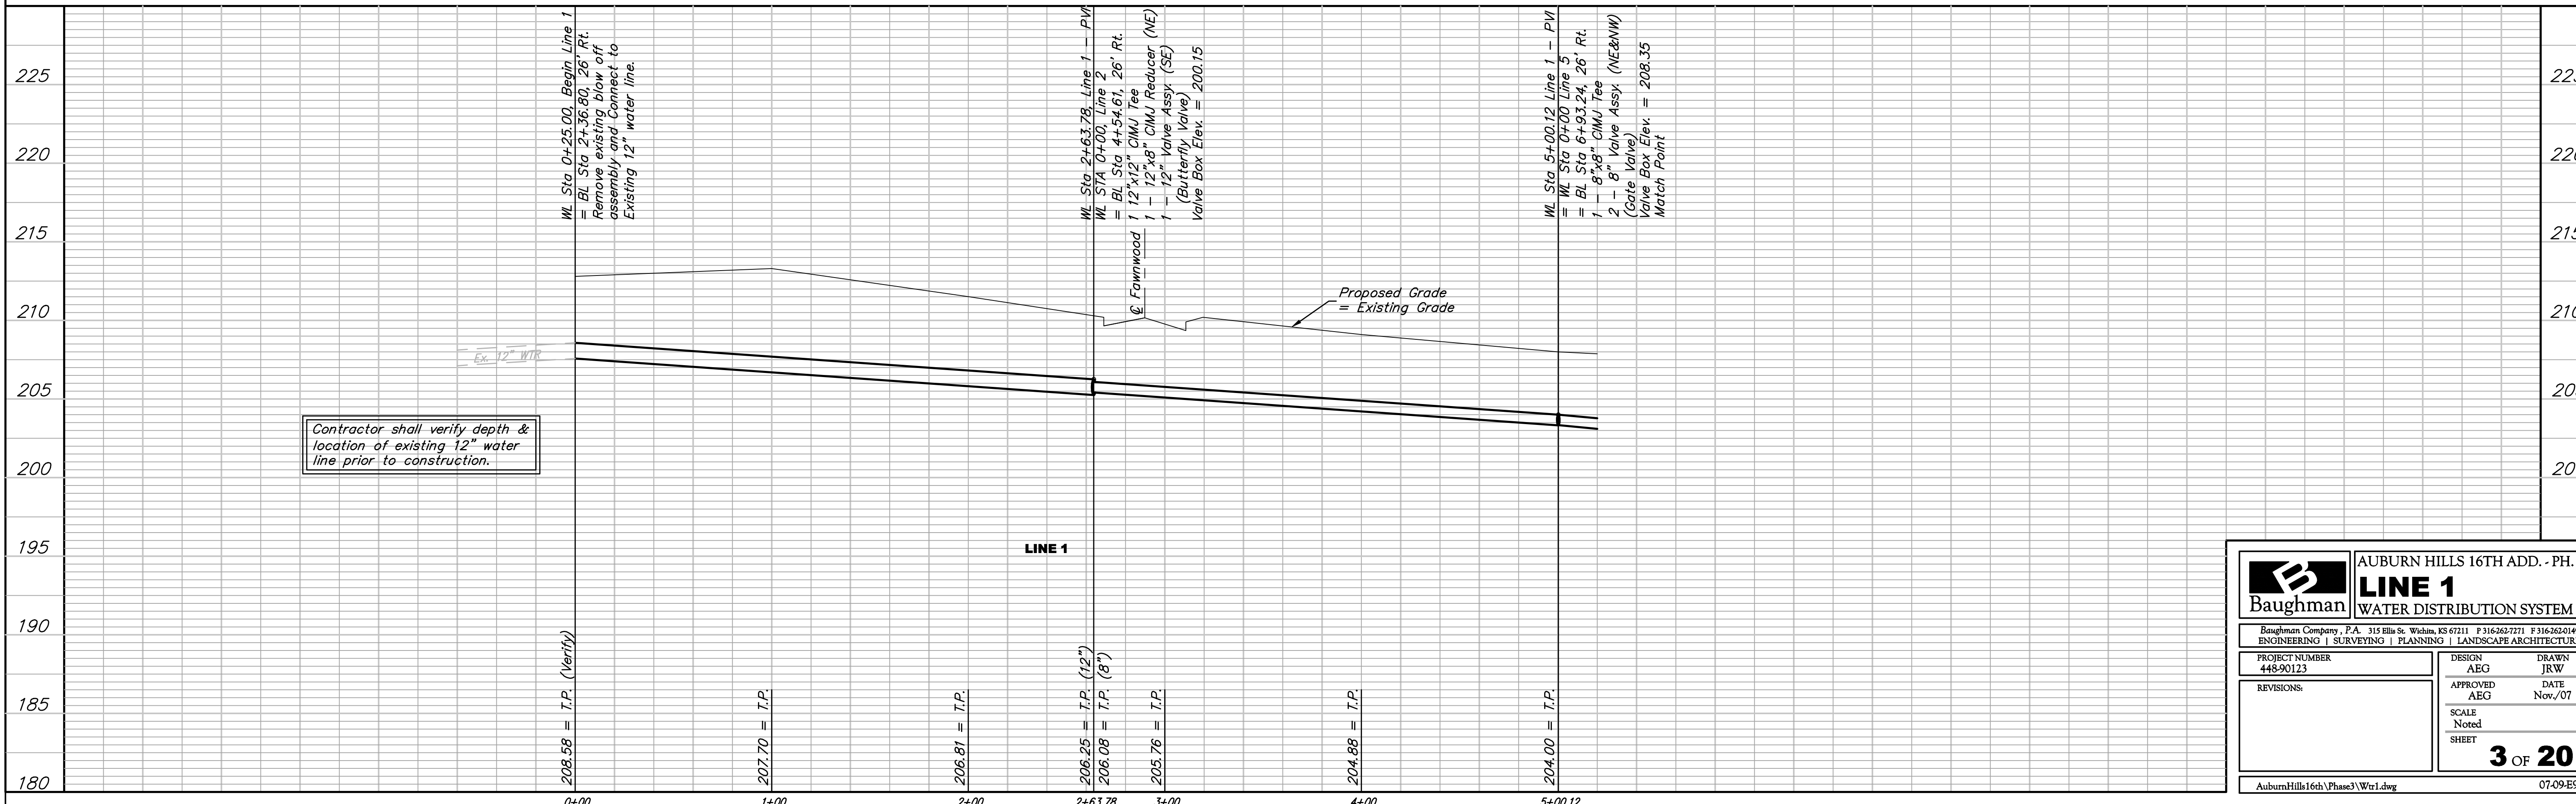


BENCHMARKS:

BM #1: "C" Cut on Top of Curb at West Line of Lot 7, Block A, Auburn Hills 5th Addition. Elev. = 207.73 (City Datum)

BM #2: Disc in Back of Curb, North of Front Corner Common to Lots 23 and 24, Block D, Auburn Hills 12th Addition. Elev. = 191.84 (City Datum)

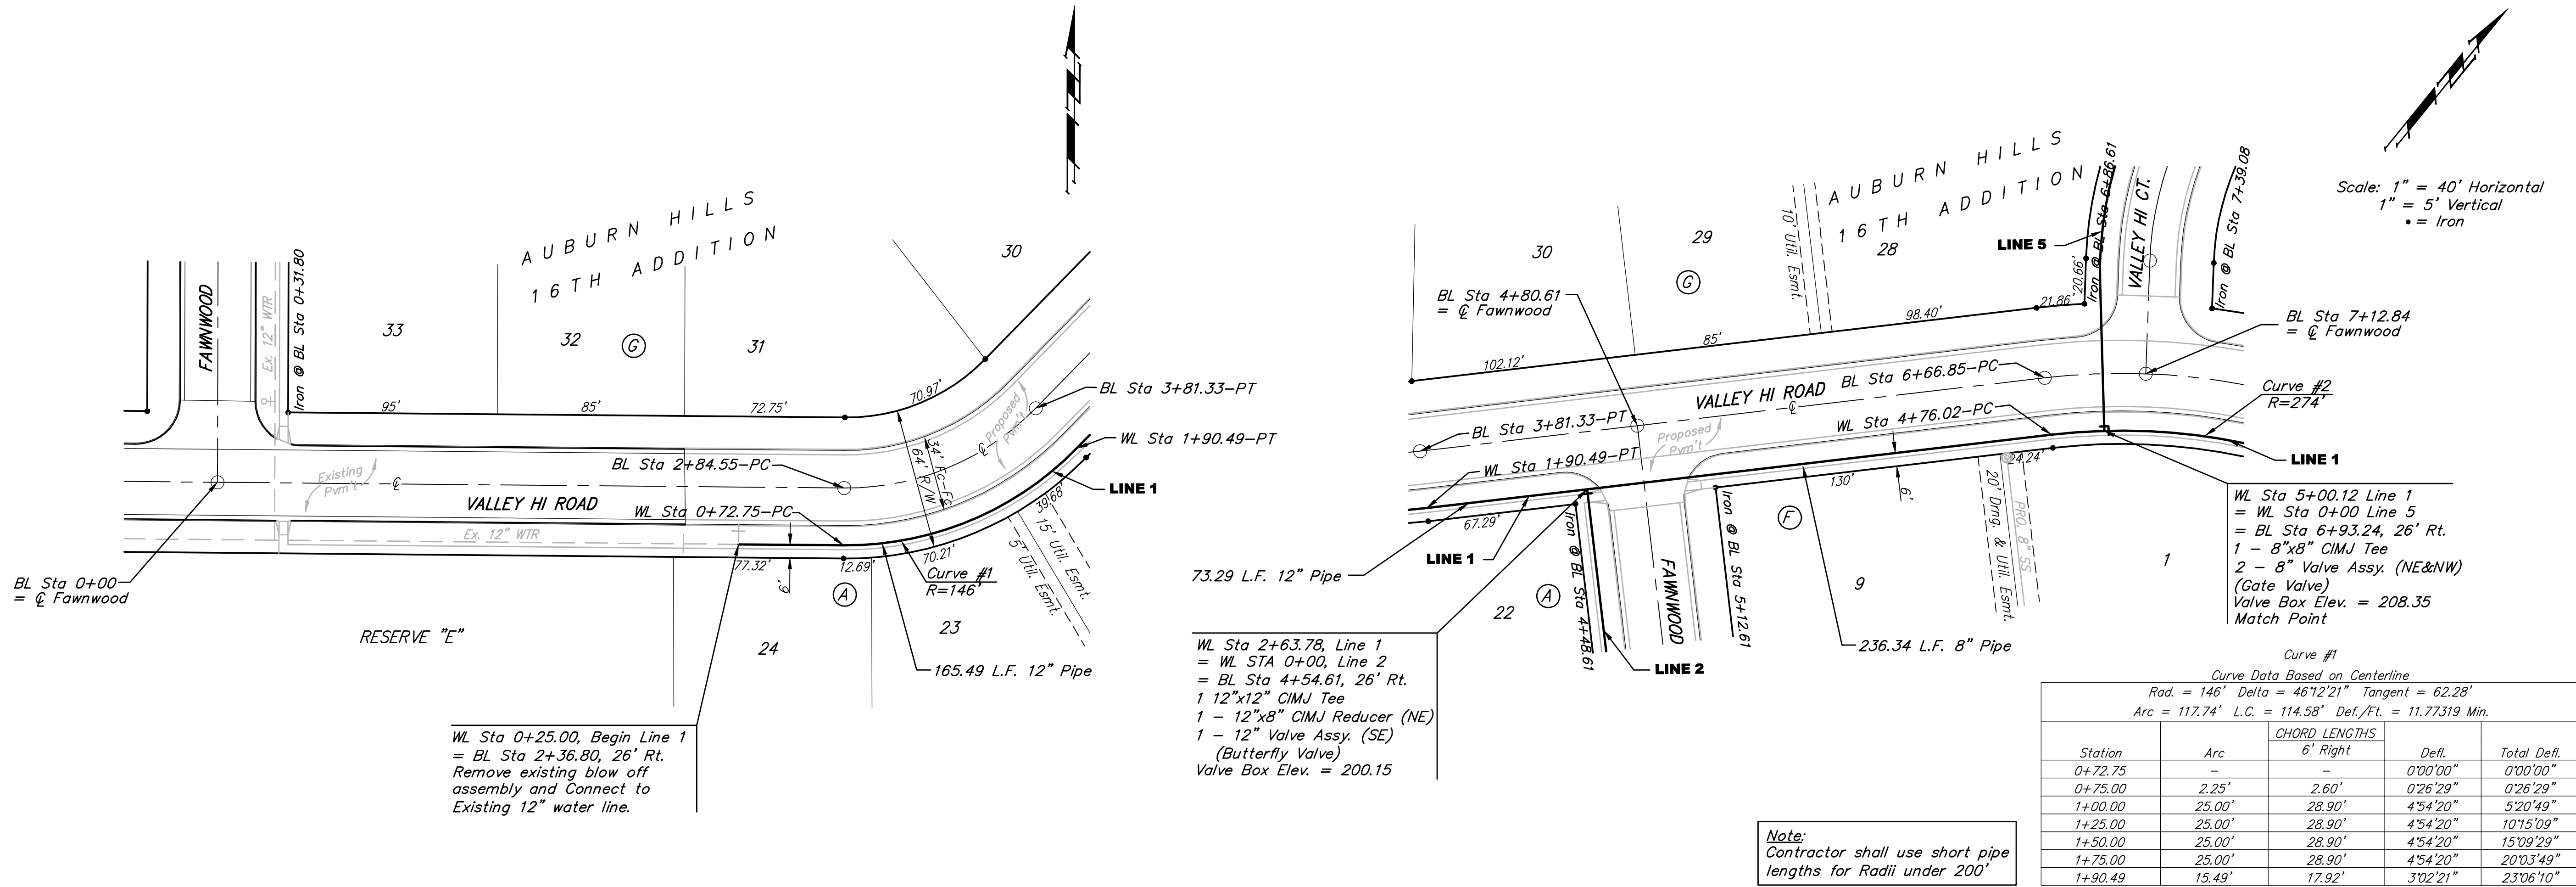

Baughman AUBURN HILLS 16TH ADD. - PH. III
LINE 1
WATER DISTRIBUTION SYSTEM

Baughman Company, P.A. 315 Ellis St. Wichita, KS 67211 P 316-262-7271 F 316-262-0149
ENGINEERING | SURVEYING | PLANNING | LANDSCAPE ARCHITECTURE

PROJECT NUMBER 448-90123	DESIGN AEG	DRAWN JRW
APPROVED AEG	DATE Nov./07	
REVISIONS:	SCALE Noted	SHEET 3 OF 20

AuburnHills16th(Phase3)\Wtr1.dwg 07-09-E927