
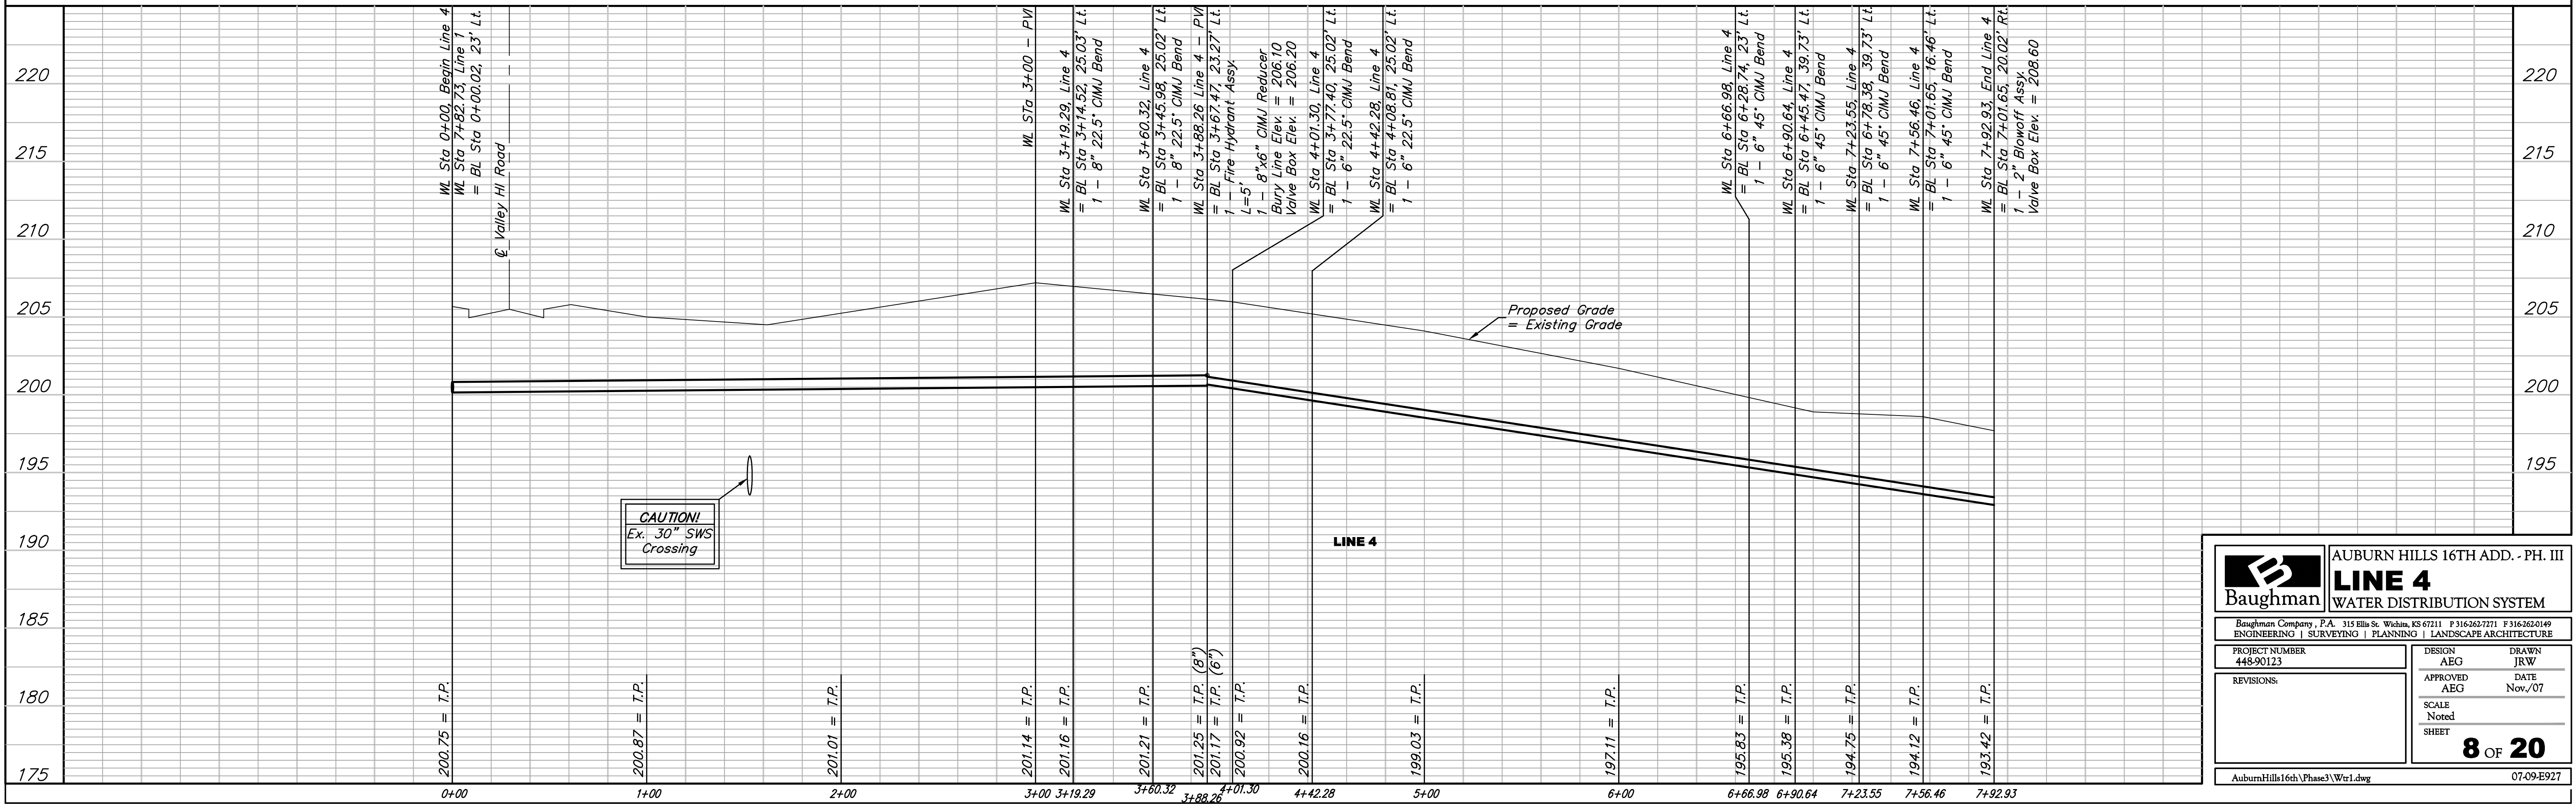


BENCHMARKS:
 BM #1: "C" Cut on Top of Curb at West Line of Lot 7, Block A, Auburn Hills 5th Addition. Elev. = 207.73 (City Datum)
 BM #2: Disc in Back of Curb, North of Front Corner Common to Lots 23 and 24, Block D, Auburn Hills 12th Addition. Elev. = 191.84 (City Datum)

Scale: 1" = 40' Horizontal
 1" = 5' Vertical
 • = Iron

Scale: 1" = 40' Horizontal
 1" = 5' Vertical
 • = Iron

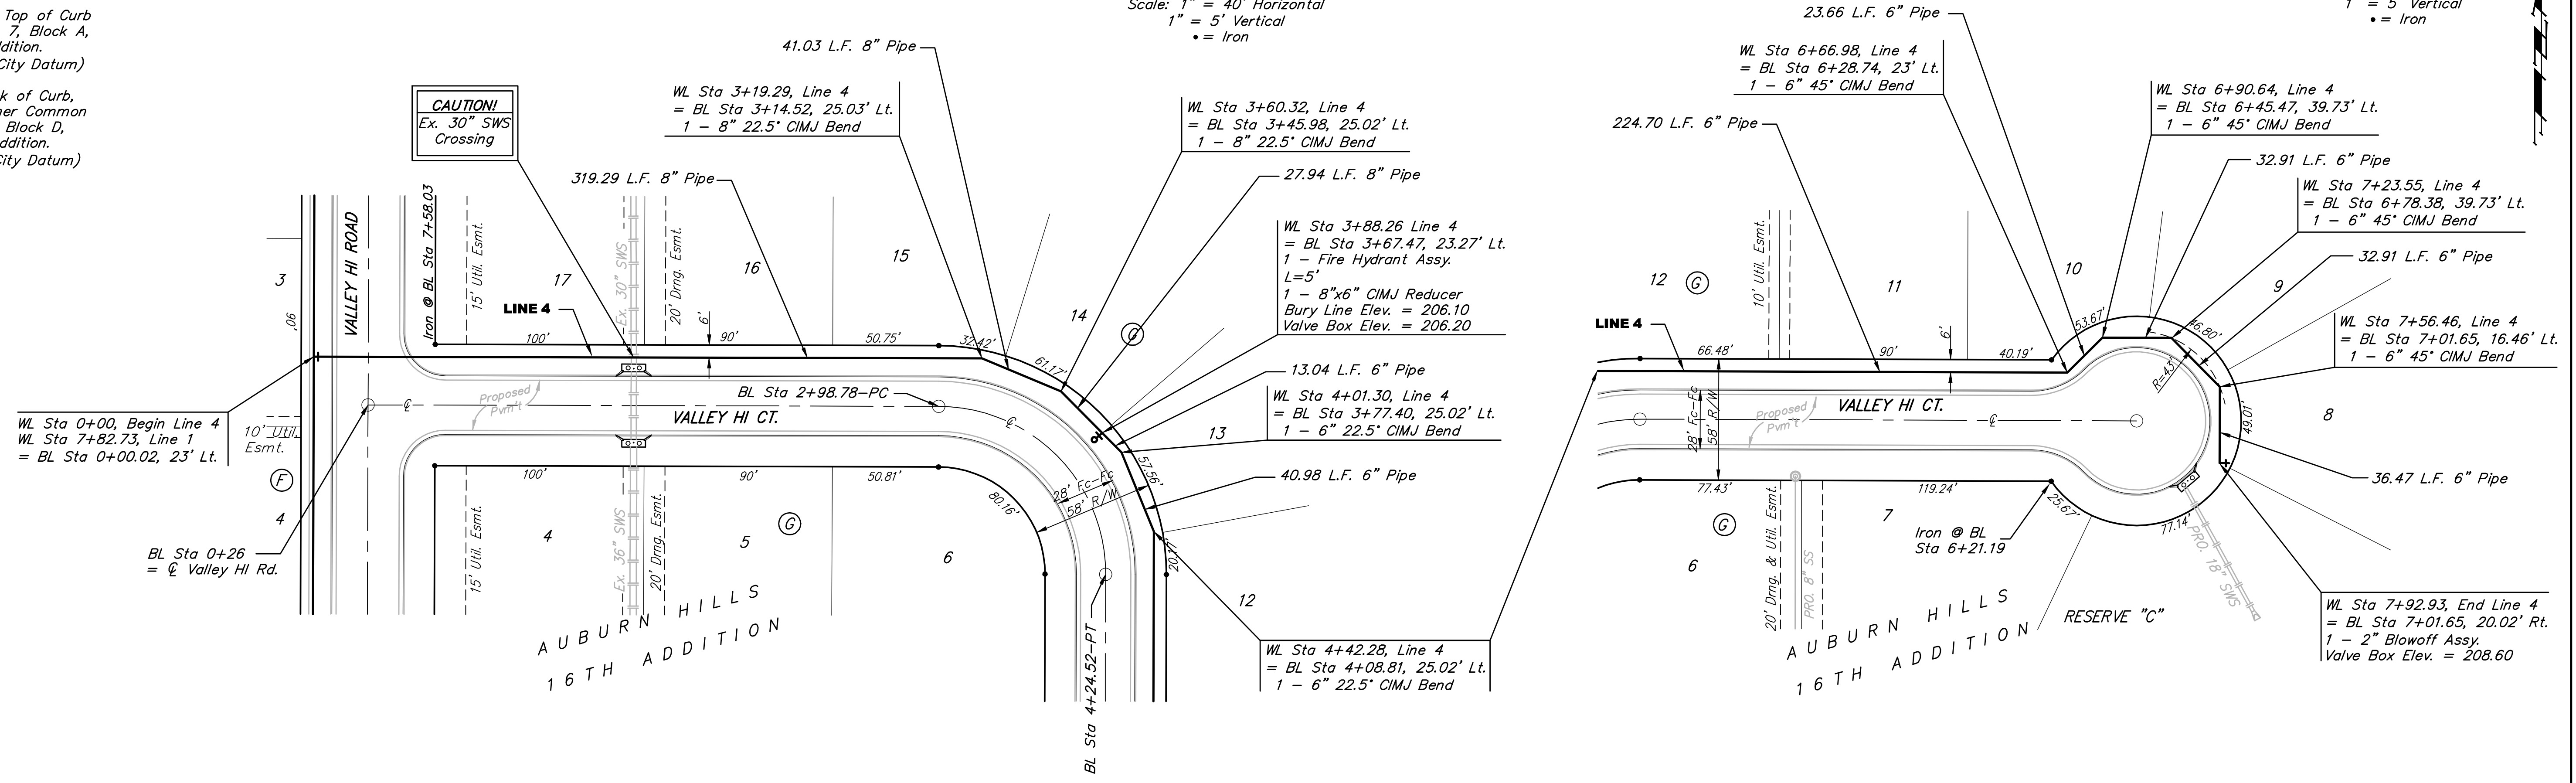

		AUBURN HILLS 16TH ADD. - PH. III	
		LINE 4	
Baughman Company, P.A. 315 Ellis St. Wichita, KS 67211 P 316-262-7771 F 316-262-0149		ENGINEERING SURVEYING PLANNING LANDSCAPE ARCHITECTURE	
PROJECT NUMBER 448-90123	DESIGN AEG	DRAWN JRW	DATE Nov./07
REVISIONS:	APPROVED AEG	SCALE Noted	SHEET
8 OF 20			
AuburnHills16th(Phase3)Wtr1.dwg			07-09-E927