



**BENCHMARKS:**

BM #1: "C" Cut on Top of Curb at West Line of Lot 7, Block A, Auburn Hills 5th Addition. Elev. = 207.73 (City Datum)

BM #2: Disc in Back of Curb, North of Front Corner Common to Lots 23 and 24, Block D, Auburn Hills 12th Addition. Elev. = 191.84 (City Datum)

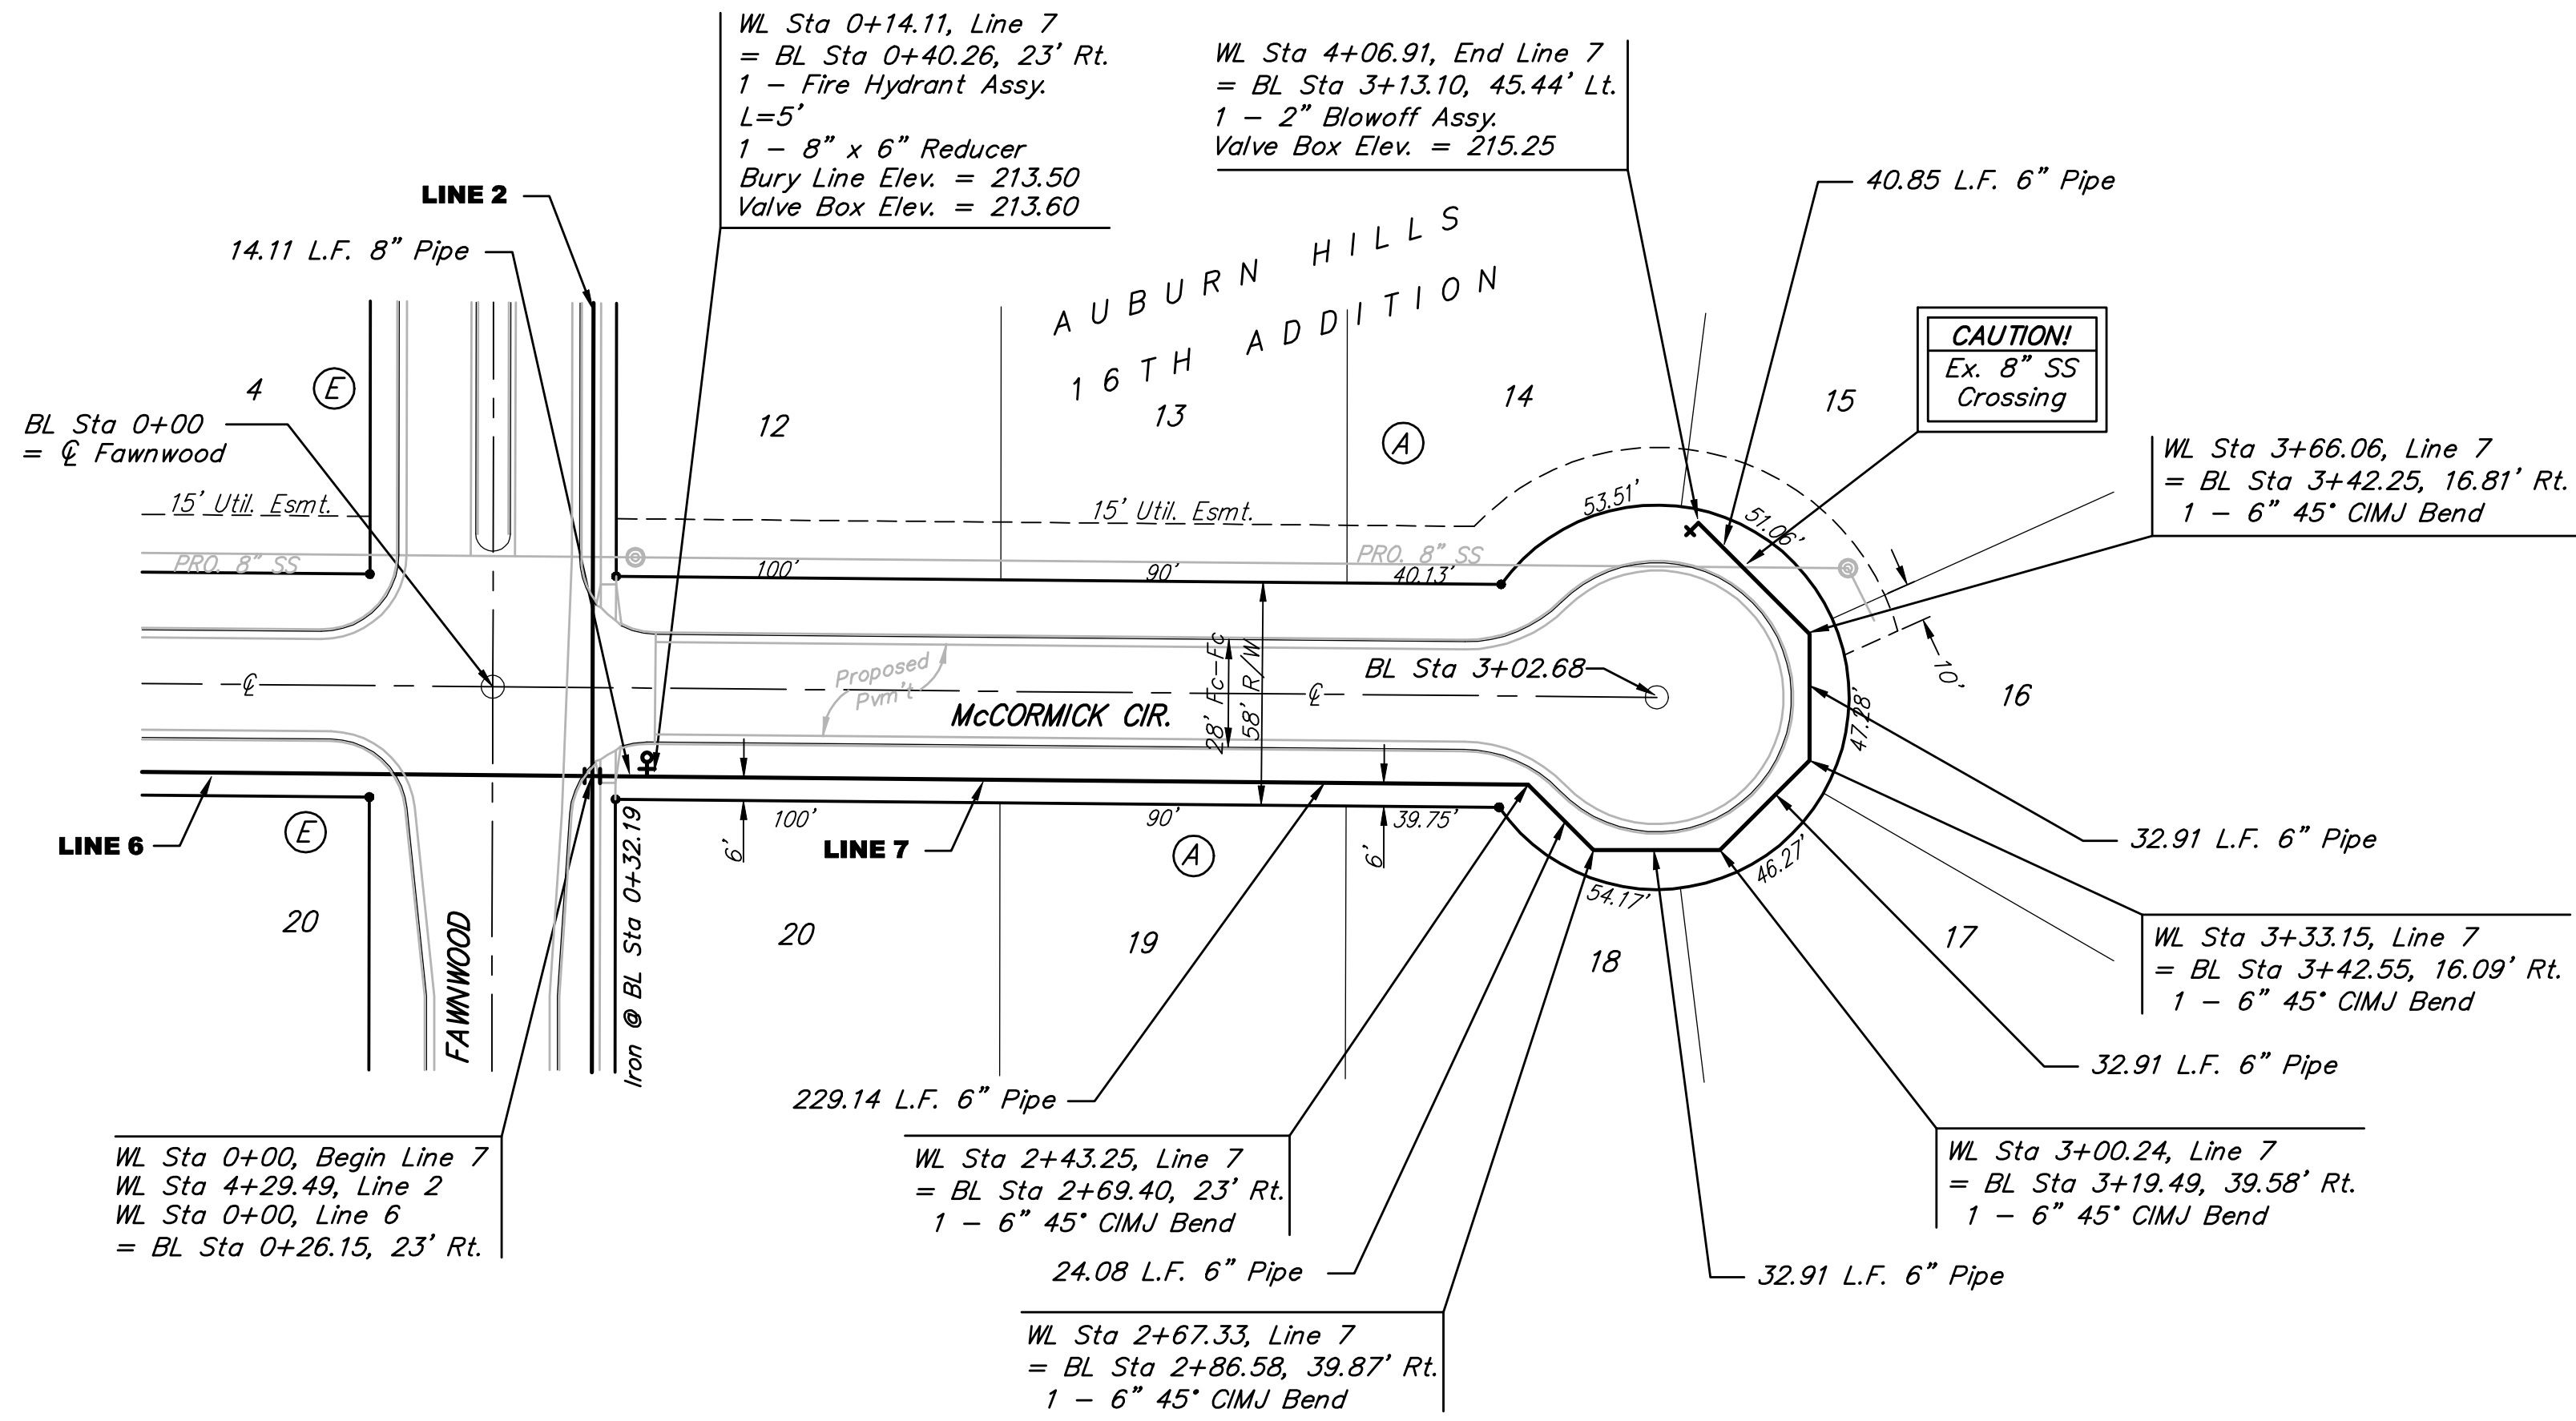

Scale: 1" = 40' Horizontal  
1" = 5' Vertical  
• = Iron

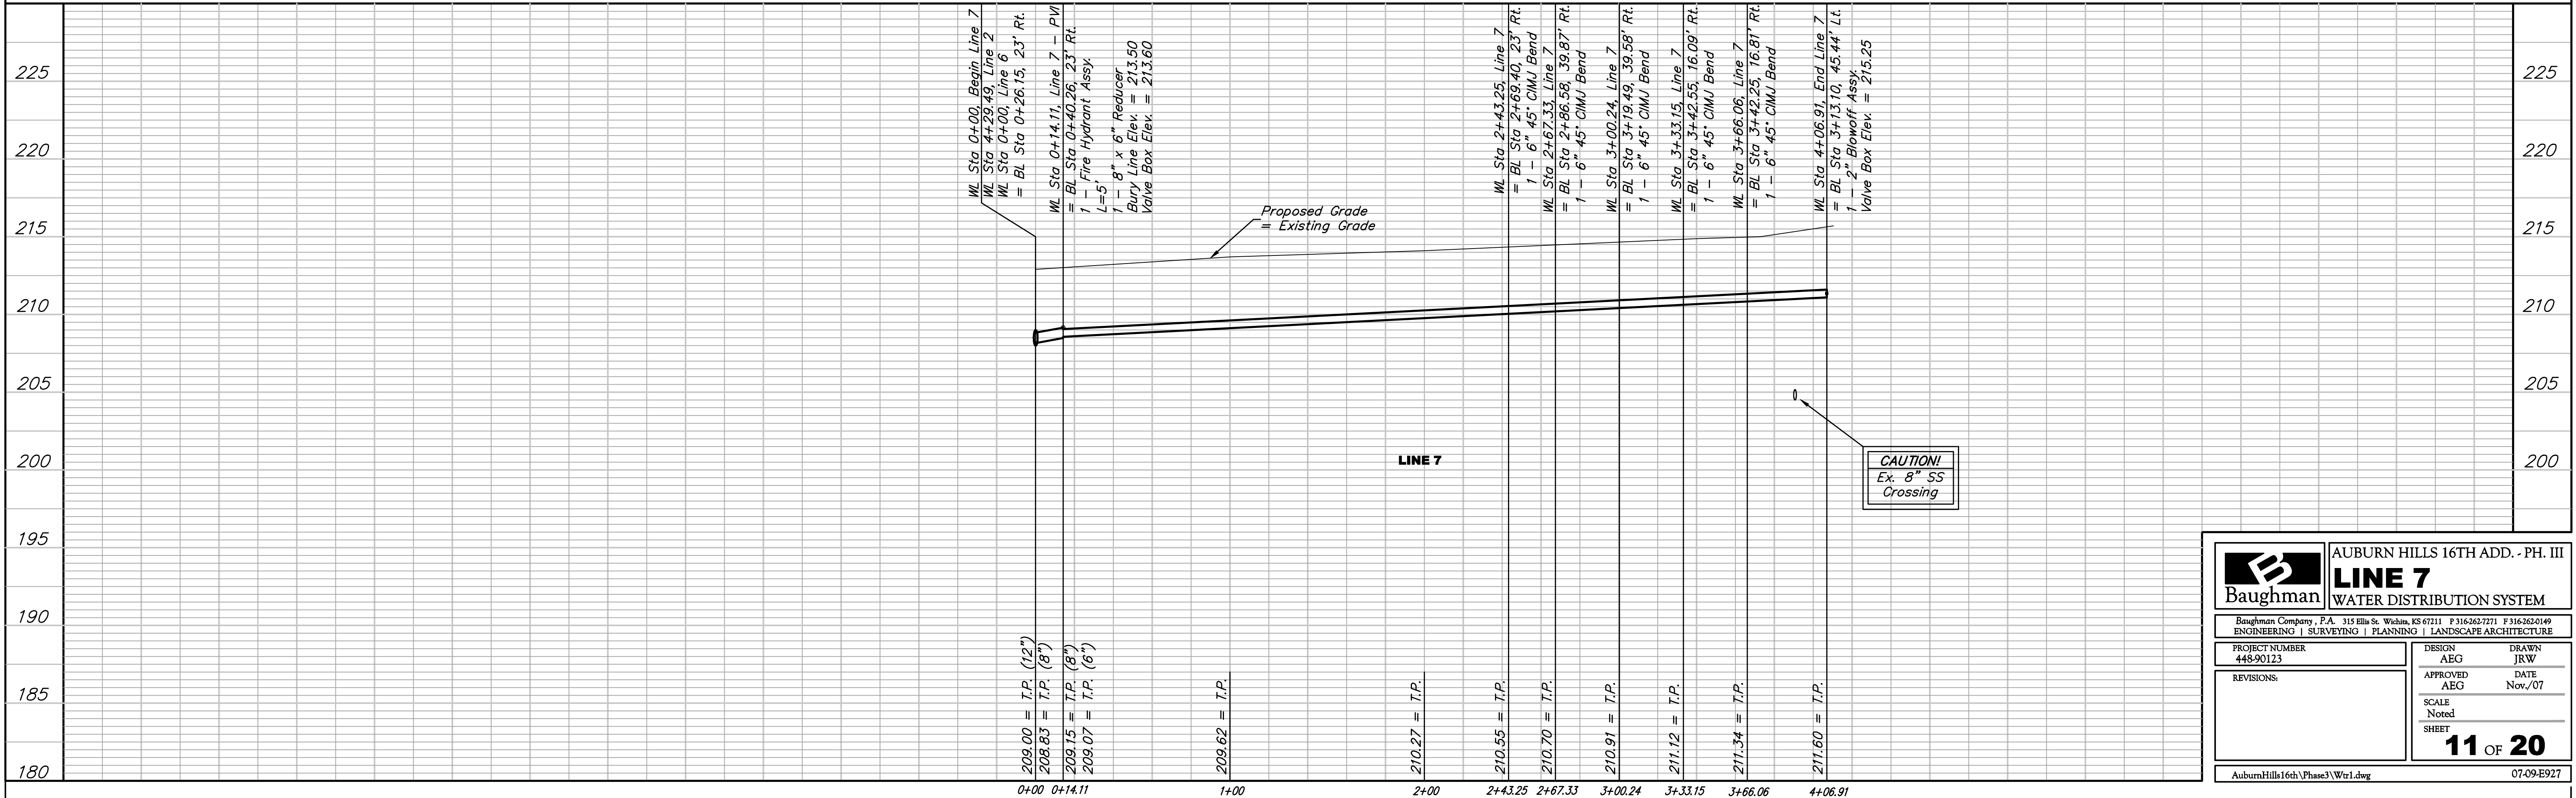

		<b>AUBURN HILLS 16TH ADD. - PH. III</b> <b>LINE 7</b> <b>WATER DISTRIBUTION SYSTEM</b>	
<small>Baughman Company, P.A. 315 Ellis St. Wichita, KS 67211 P 316-262-7271 F 316-262-0149          ENGINEERING   SURVEYING   PLANNING   LANDSCAPE ARCHITECTURE</small>			
PROJECT NUMBER <b>448-90123</b>	DESIGN AEG	DRAWN JRW	
REVISIONS:	APPROVED AEG	DATE Nov./07	
		SCALE Noted	
		SHEET <b>11 OF 20</b>	
<small>AuburnHills16th\Phase3\Wtr1.dwg</small>			<small>07-09-E927</small>