

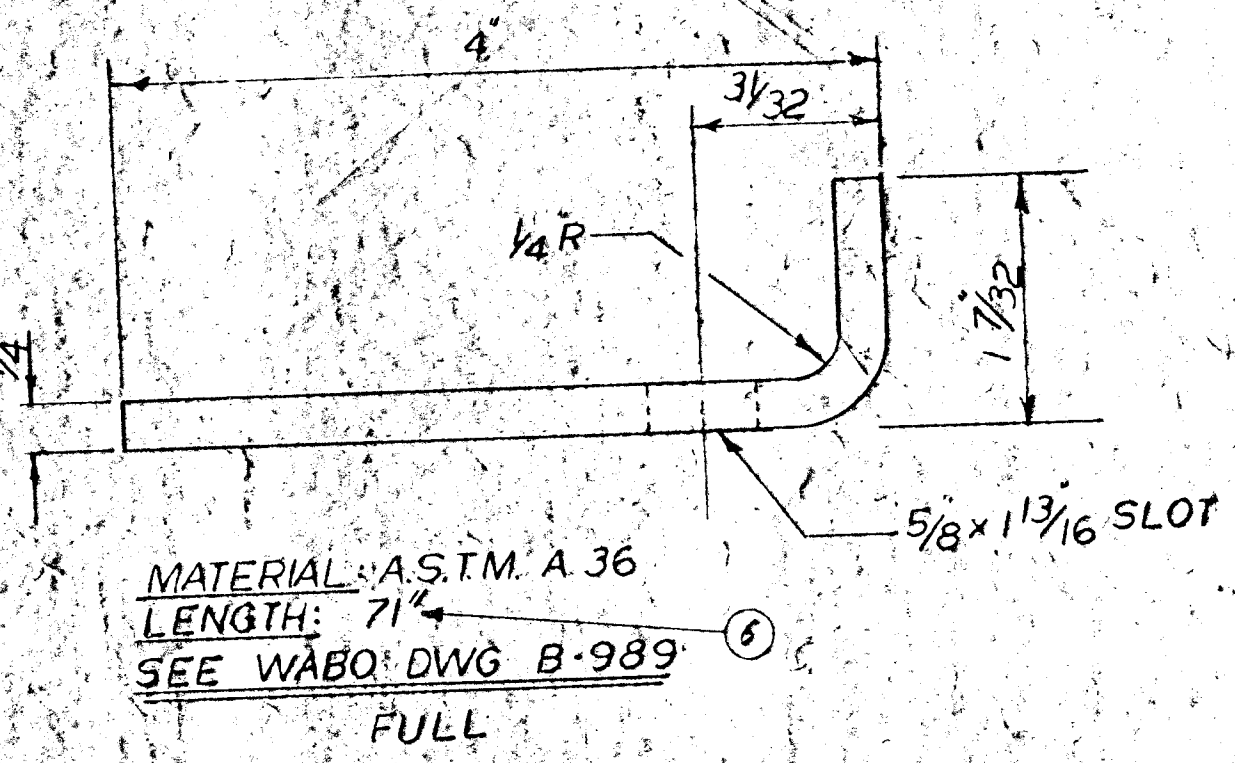
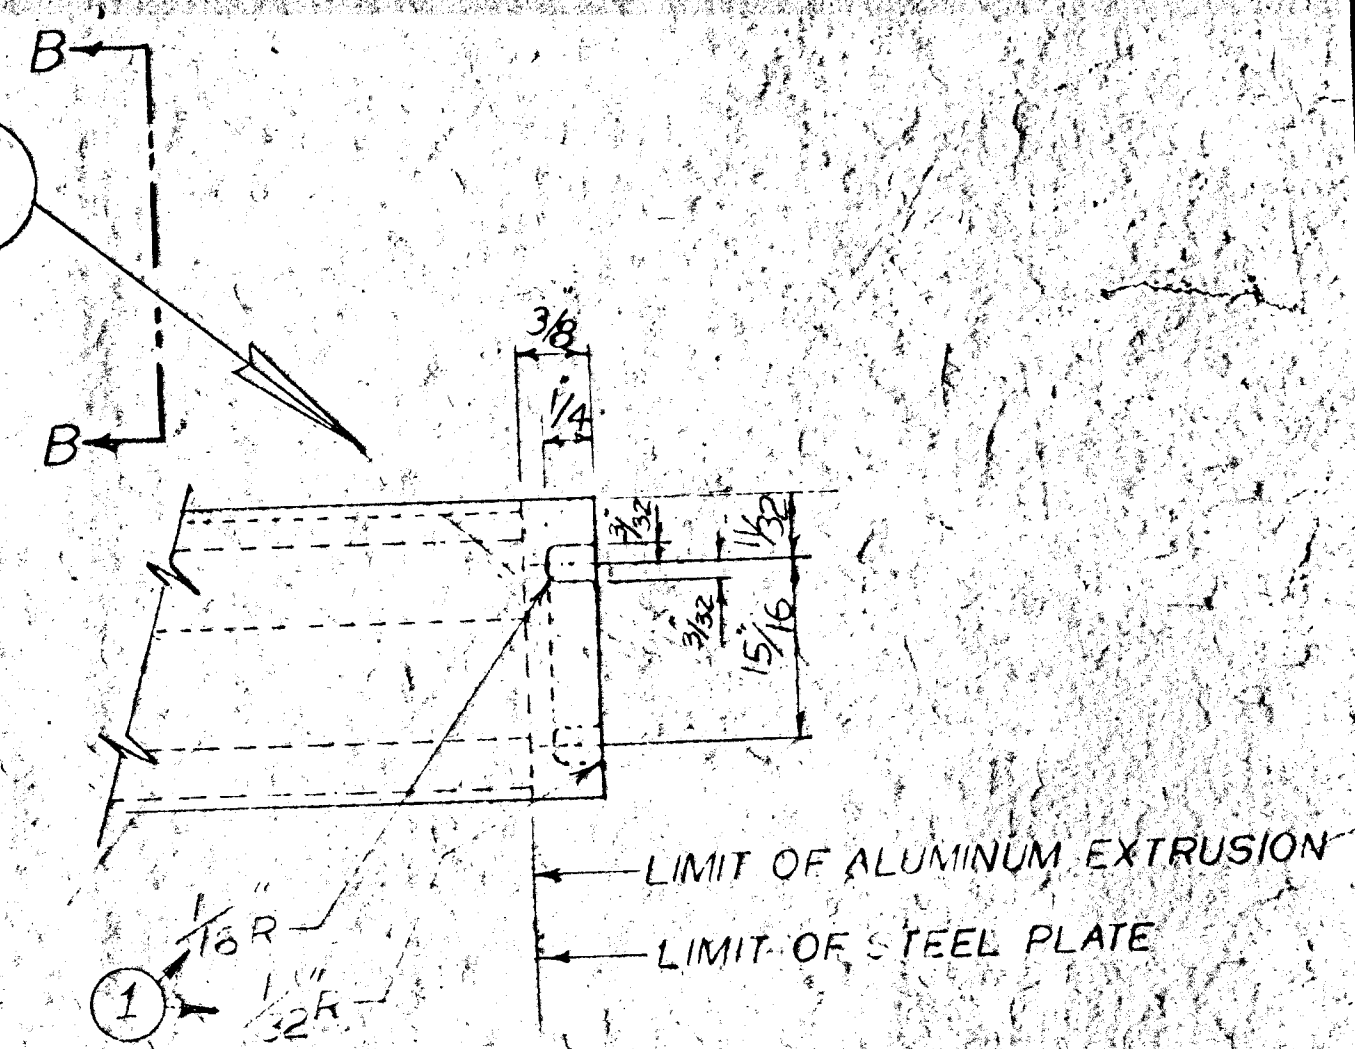
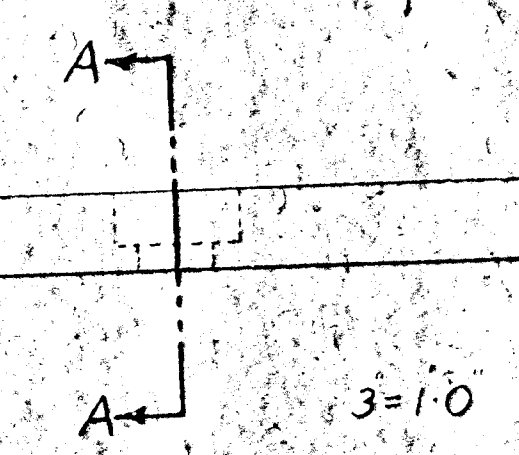
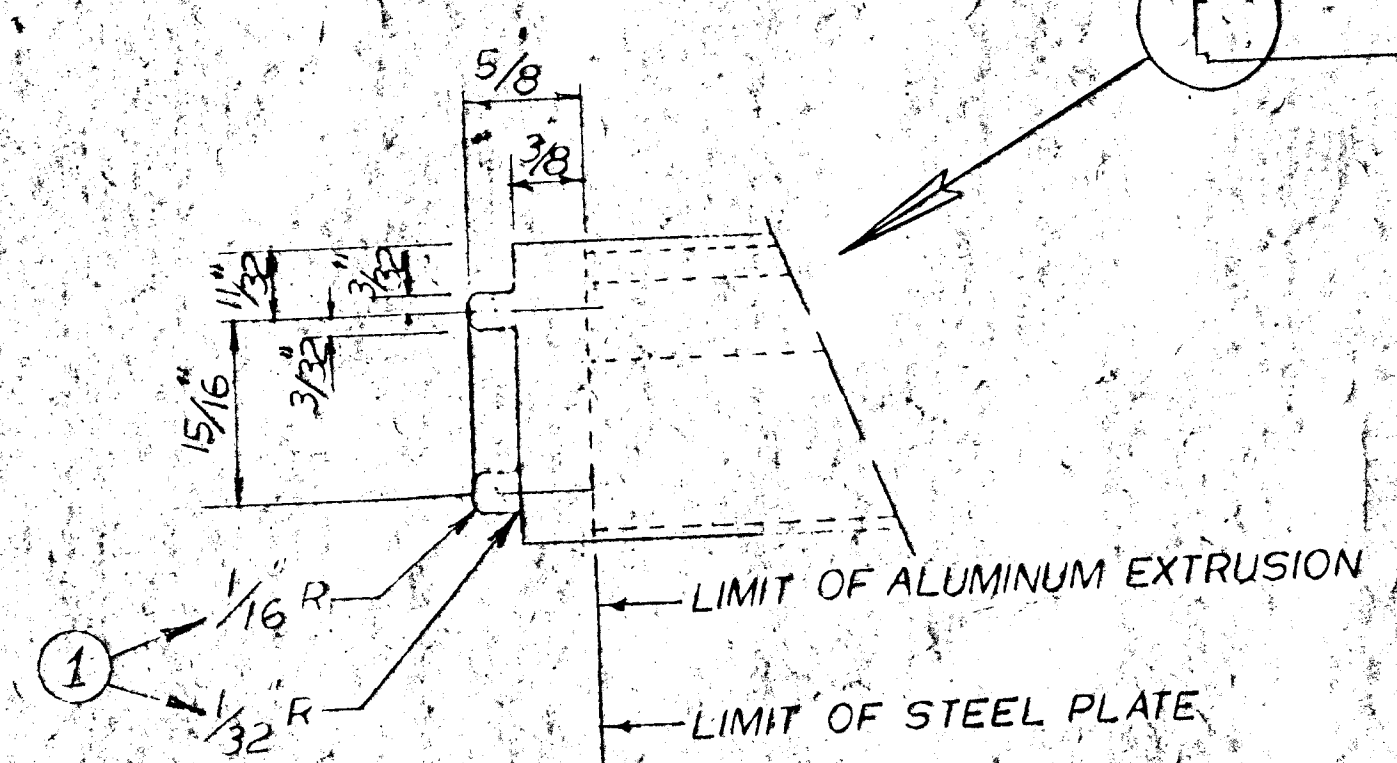
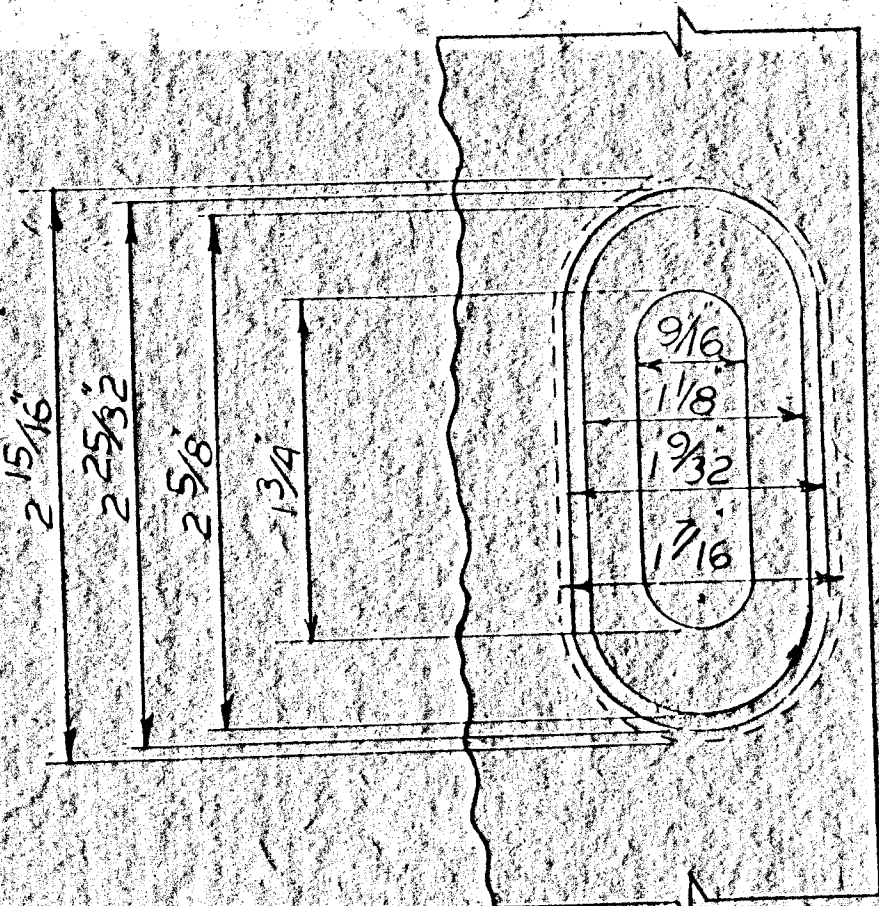



MATERIAL: ALUMINUM 6061-T6
 LENGTH: 7 1/4
 SEE WABO DWG. B-995
 FULL

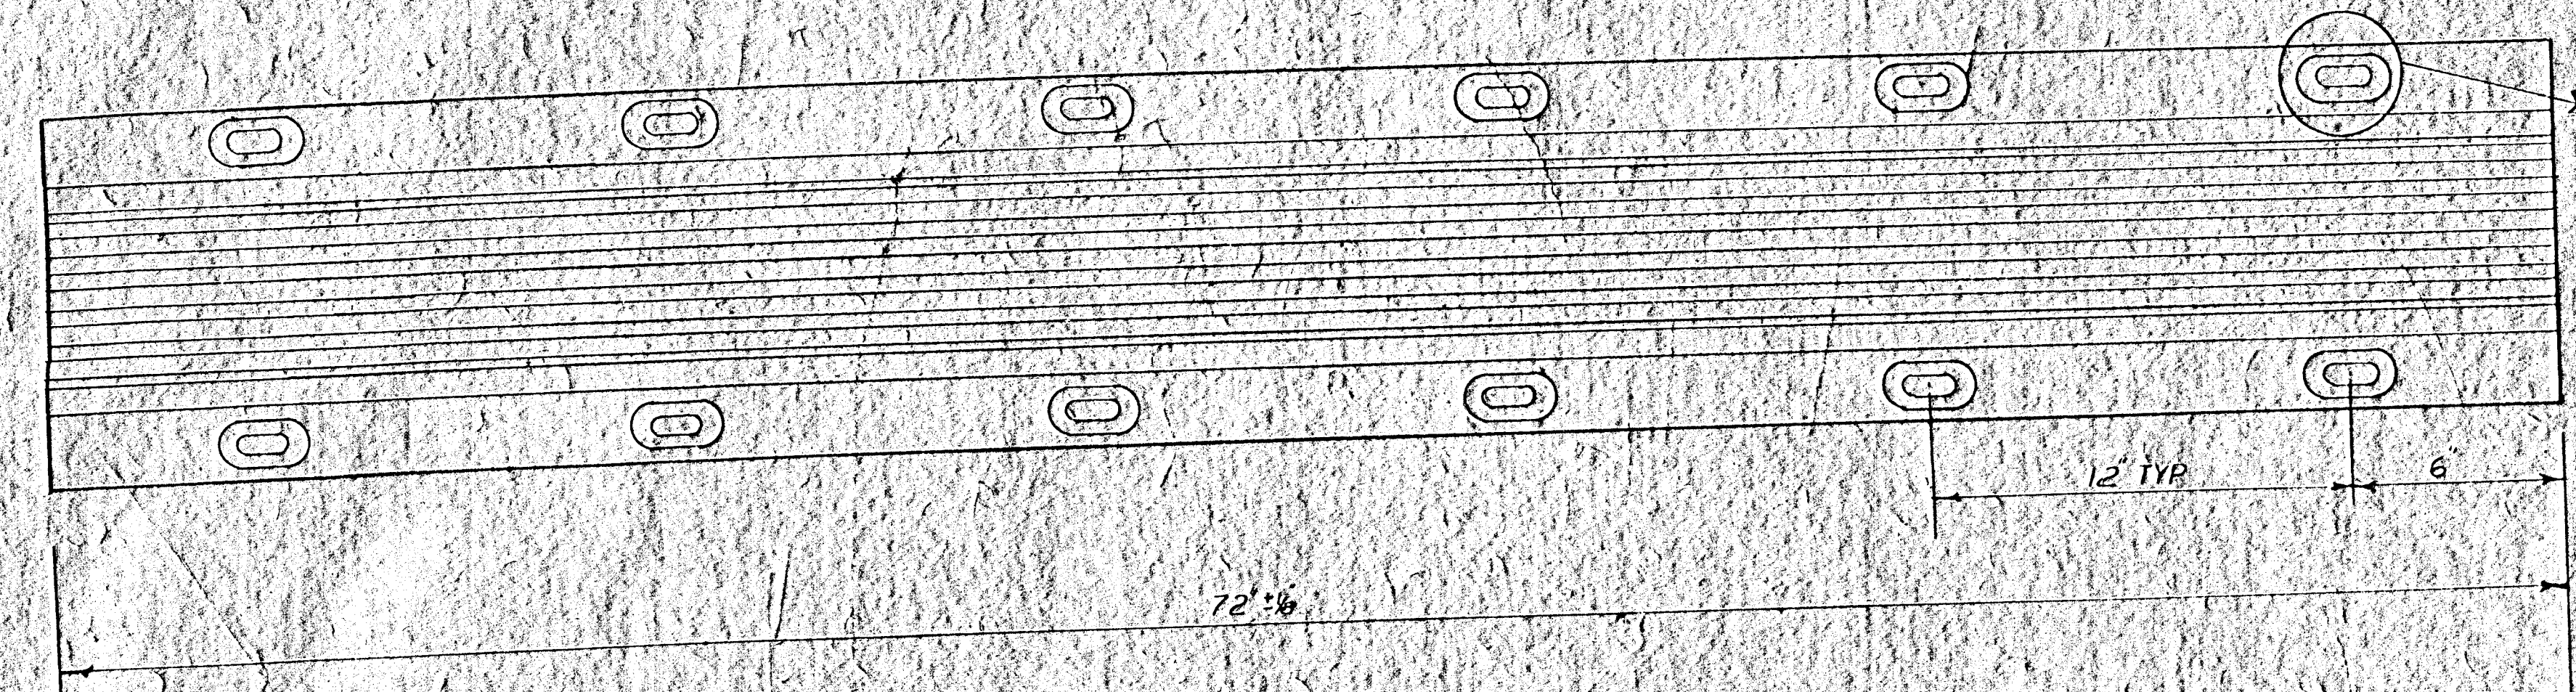

MATERIAL: A.S.T.M. A 36
 LENGTH: 7 1/4
 SEE WABO DWG. B-989
 FULL

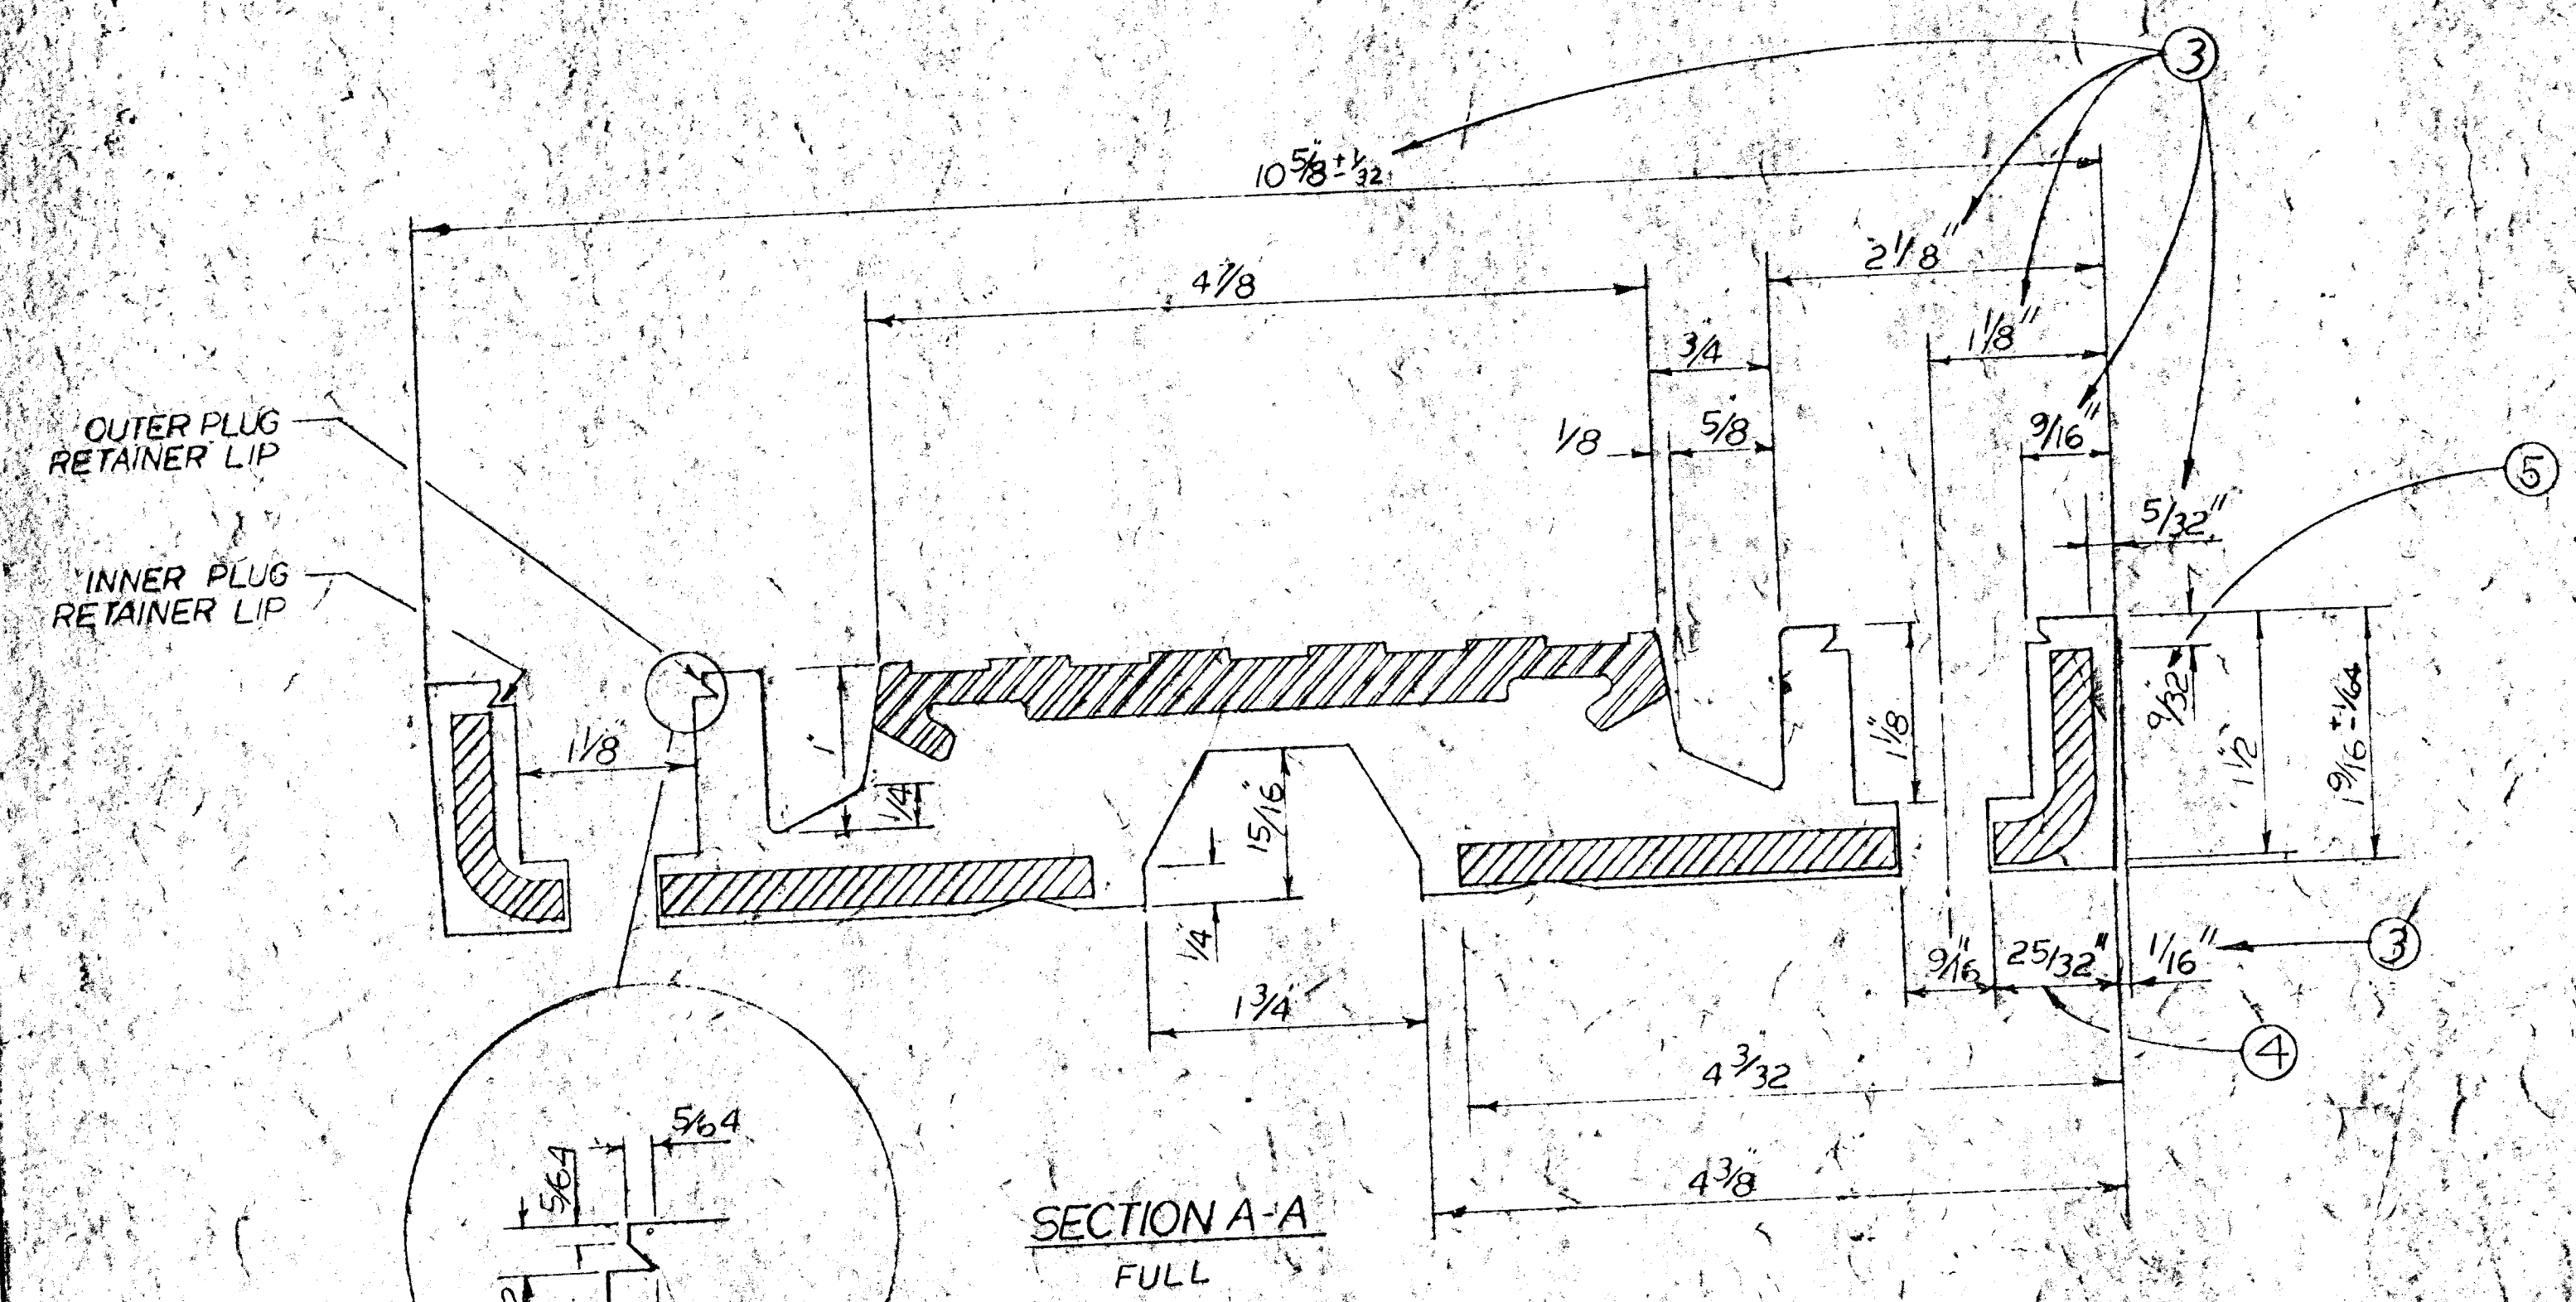

SECTION A-A
 FULL

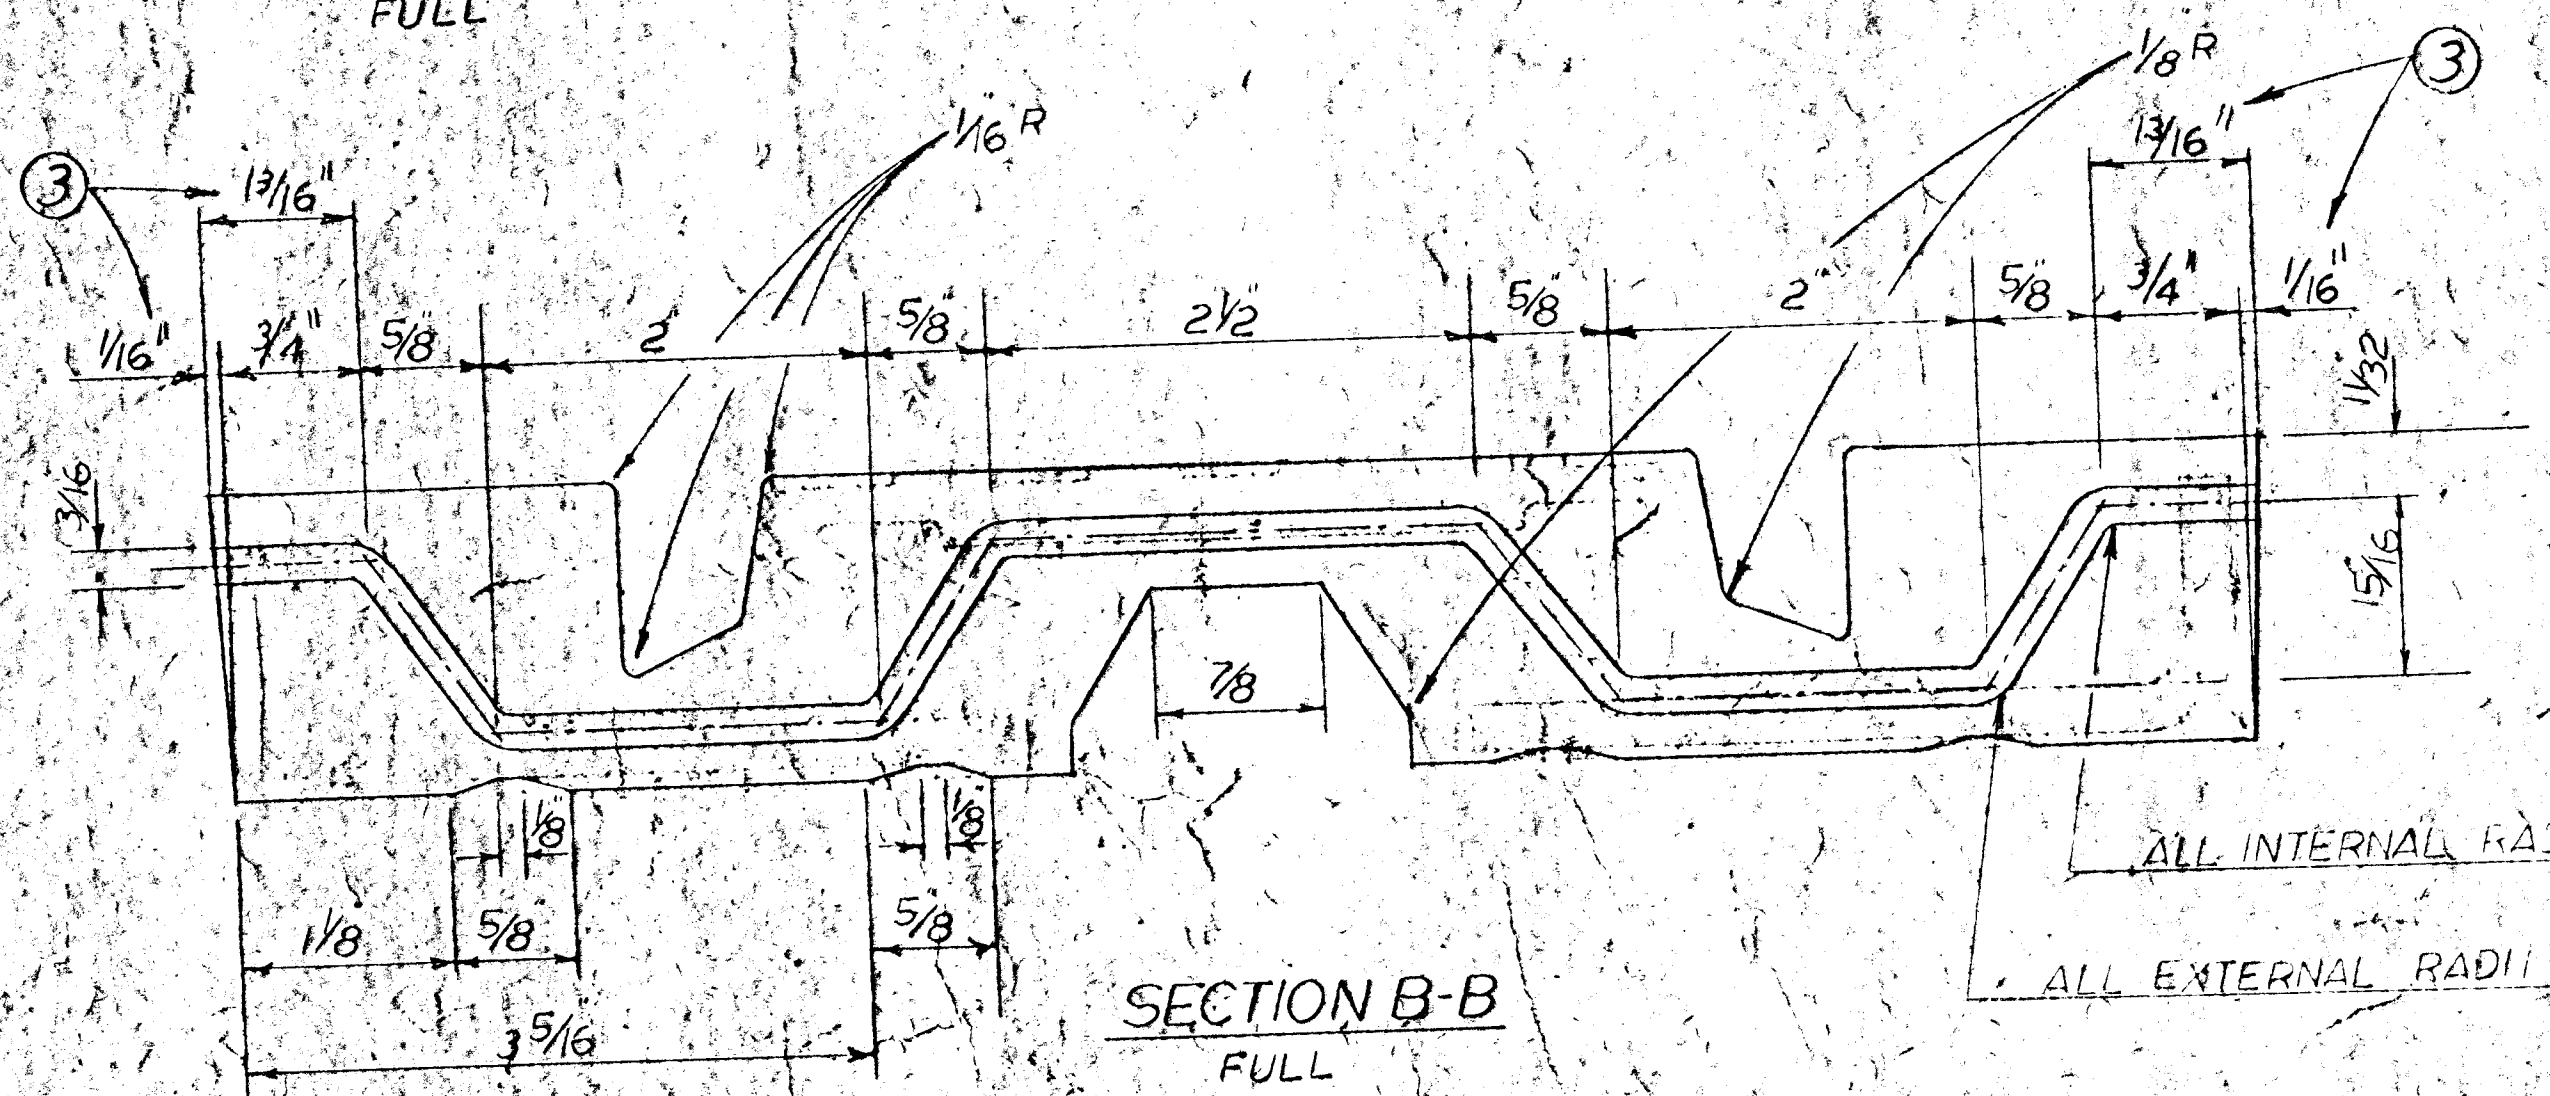

SECTION B-B
 FULL

ALL INTERNAL RADII 3/32
 ALL EXTERNAL RADII 9/32

REVISIONS			WATSON DOWMAN ASSOCIATES INC. 1700 Kings Highway A, Suite 101, New York, N.Y. 10018	
NO.	DATE	DESCRIPTION	NAME	SCALE
1	11-14-73	RADII ADDED TO T&G	V.K.	APPROVED BY: [Signature]
2	11-14-73	RADII ADDED TO T&G CORNERS	V.K.	DATE: 11-8-73
3	1-22-74	INCREASE X-SECTION 1/8"	CH	REVISED
4	1-22-74	CORRECT DIM. IN SEC. A-A	CH	WABOFLEX SR 24
5	11-22-74	INCREASE DIM. FROM 1/8" TO 3/32"	R.K.	DRAWING NUMBER: A-99A-4
6	2-12-75	CHANGED LENGTH OF STEEL ANGLE	J.M.A.	DRAWN BY: W.W.