



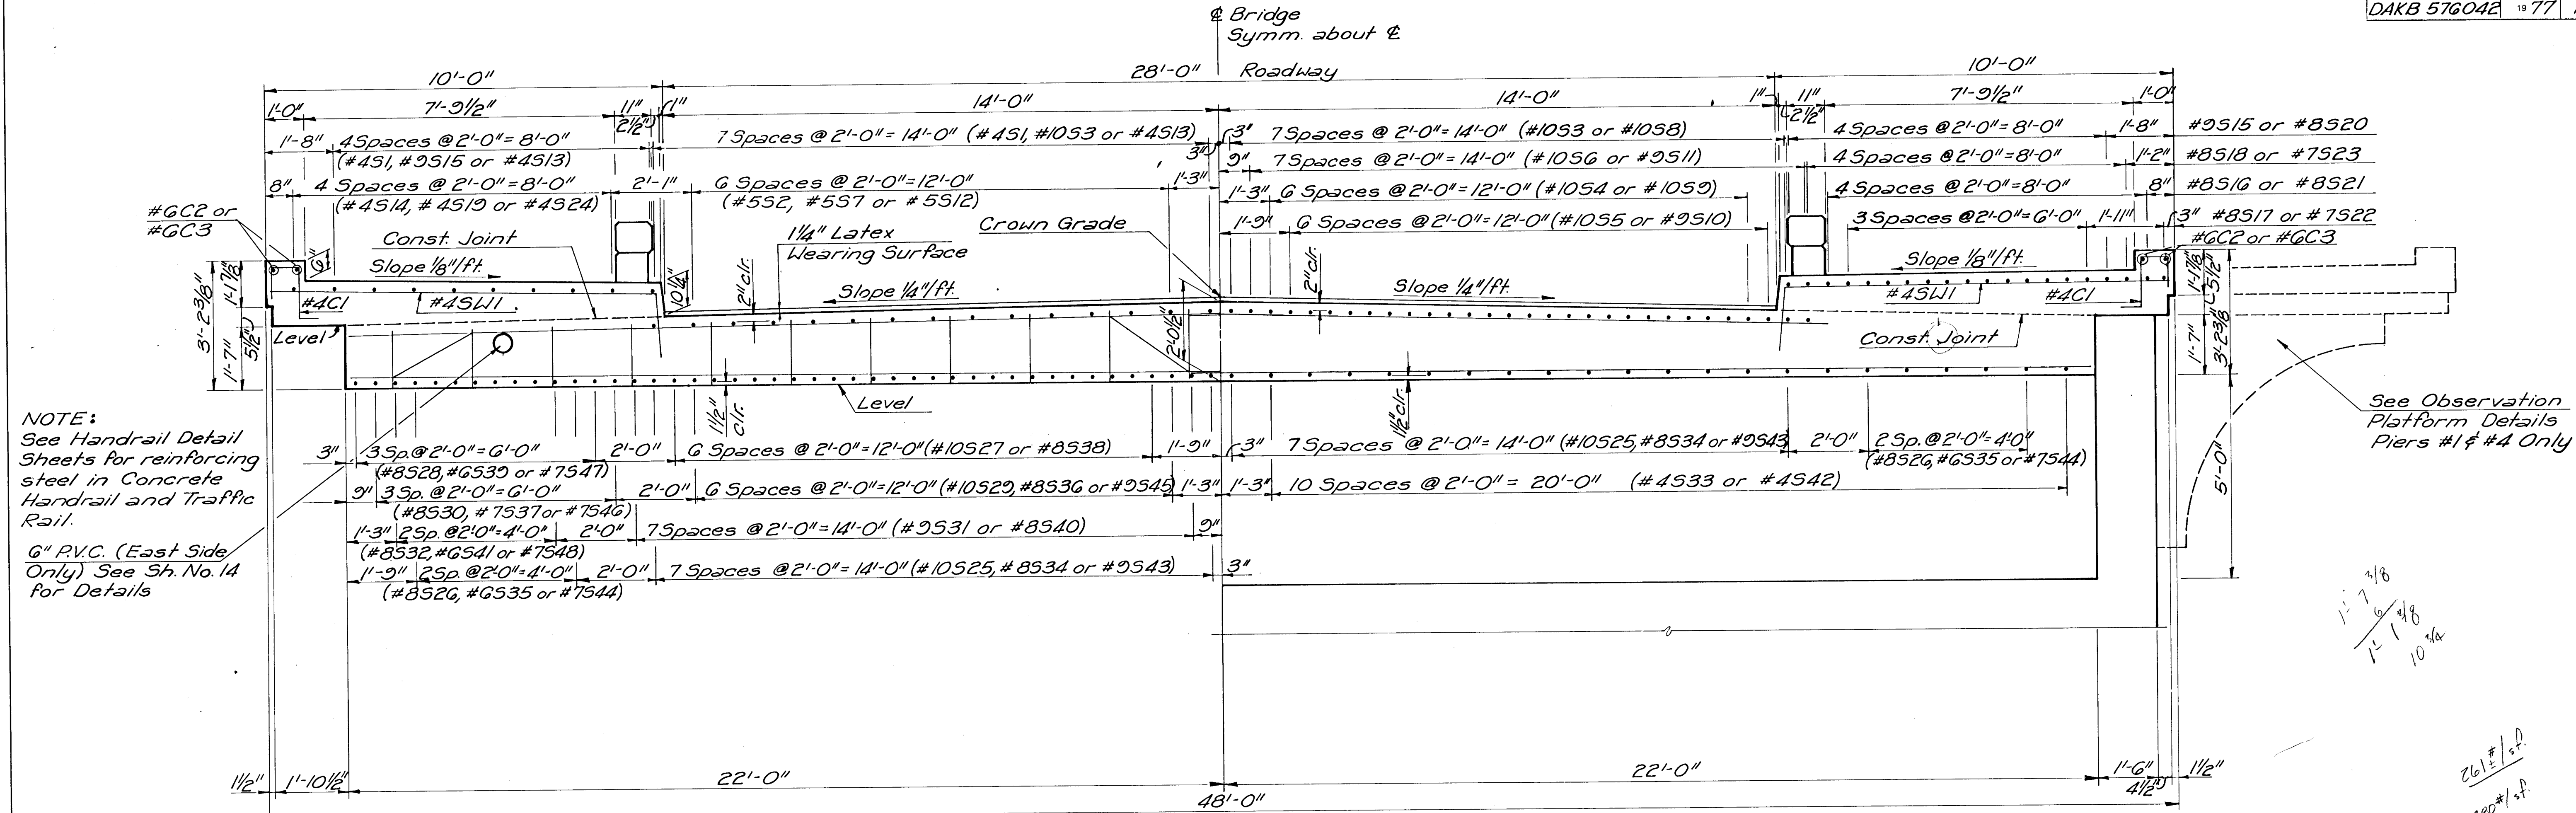


HALF SECTION AT MID-SPAN

ROADWAY CROSS SECTION


HALF SECTION NEAR PIER

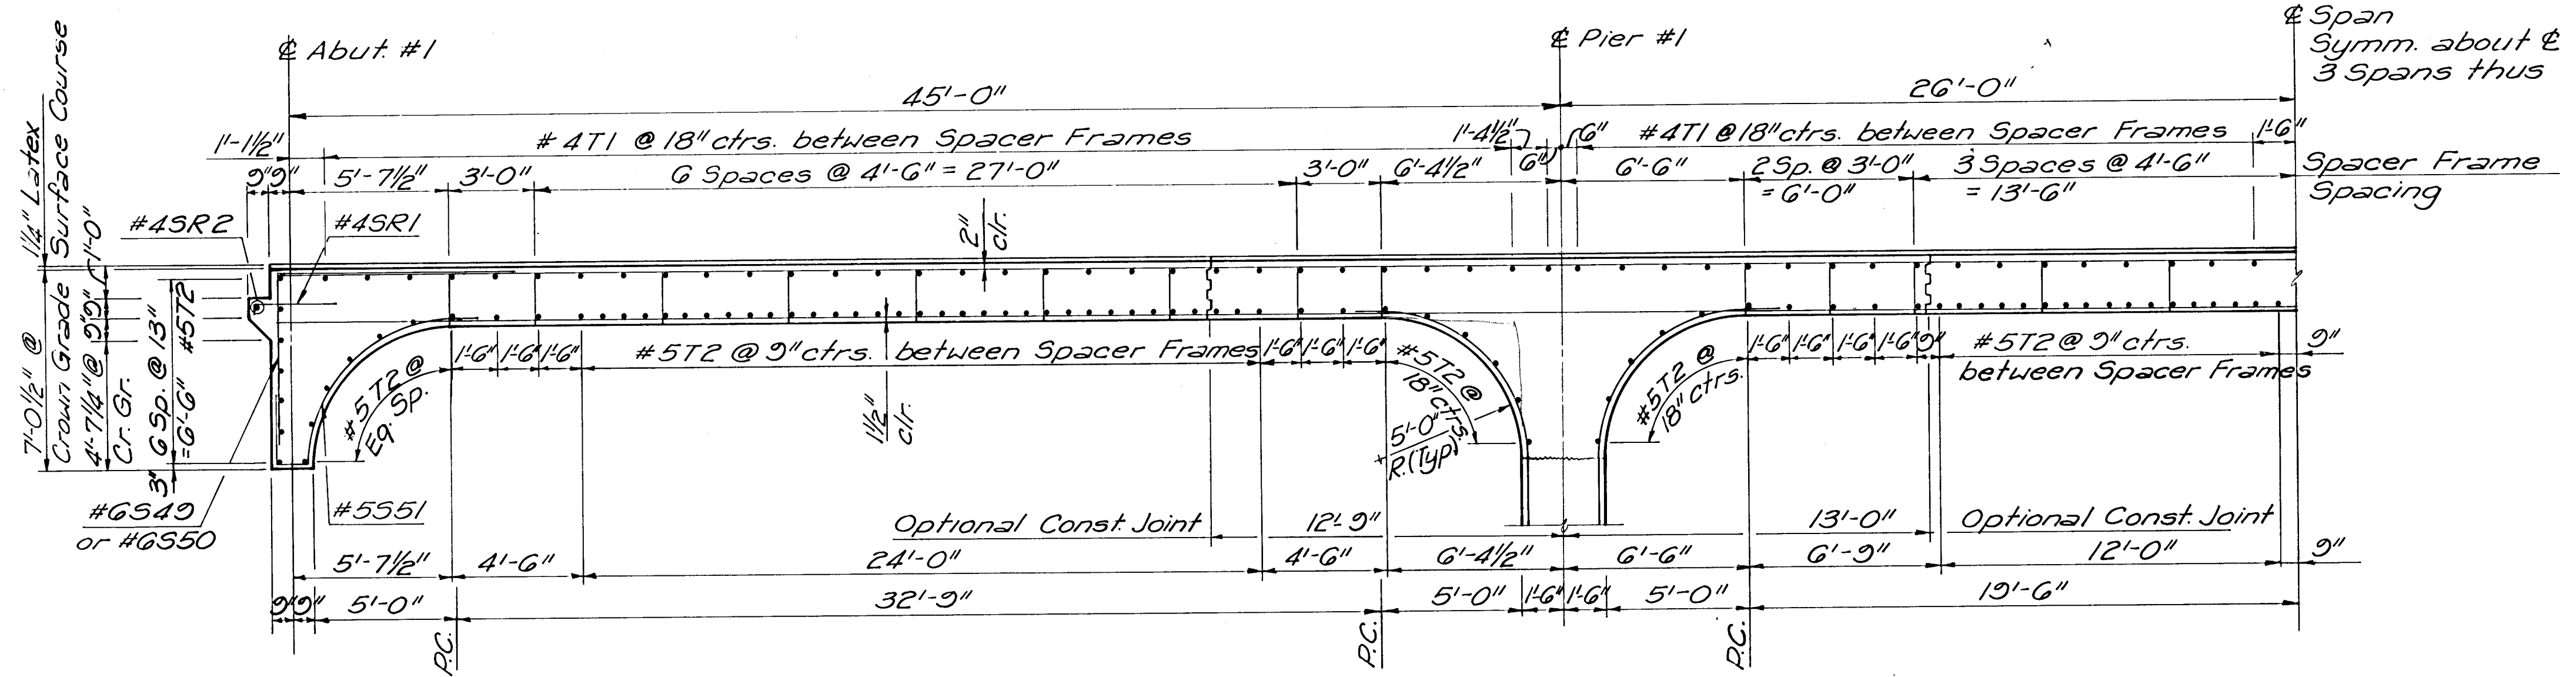

PART LONGITUDINAL SECTION

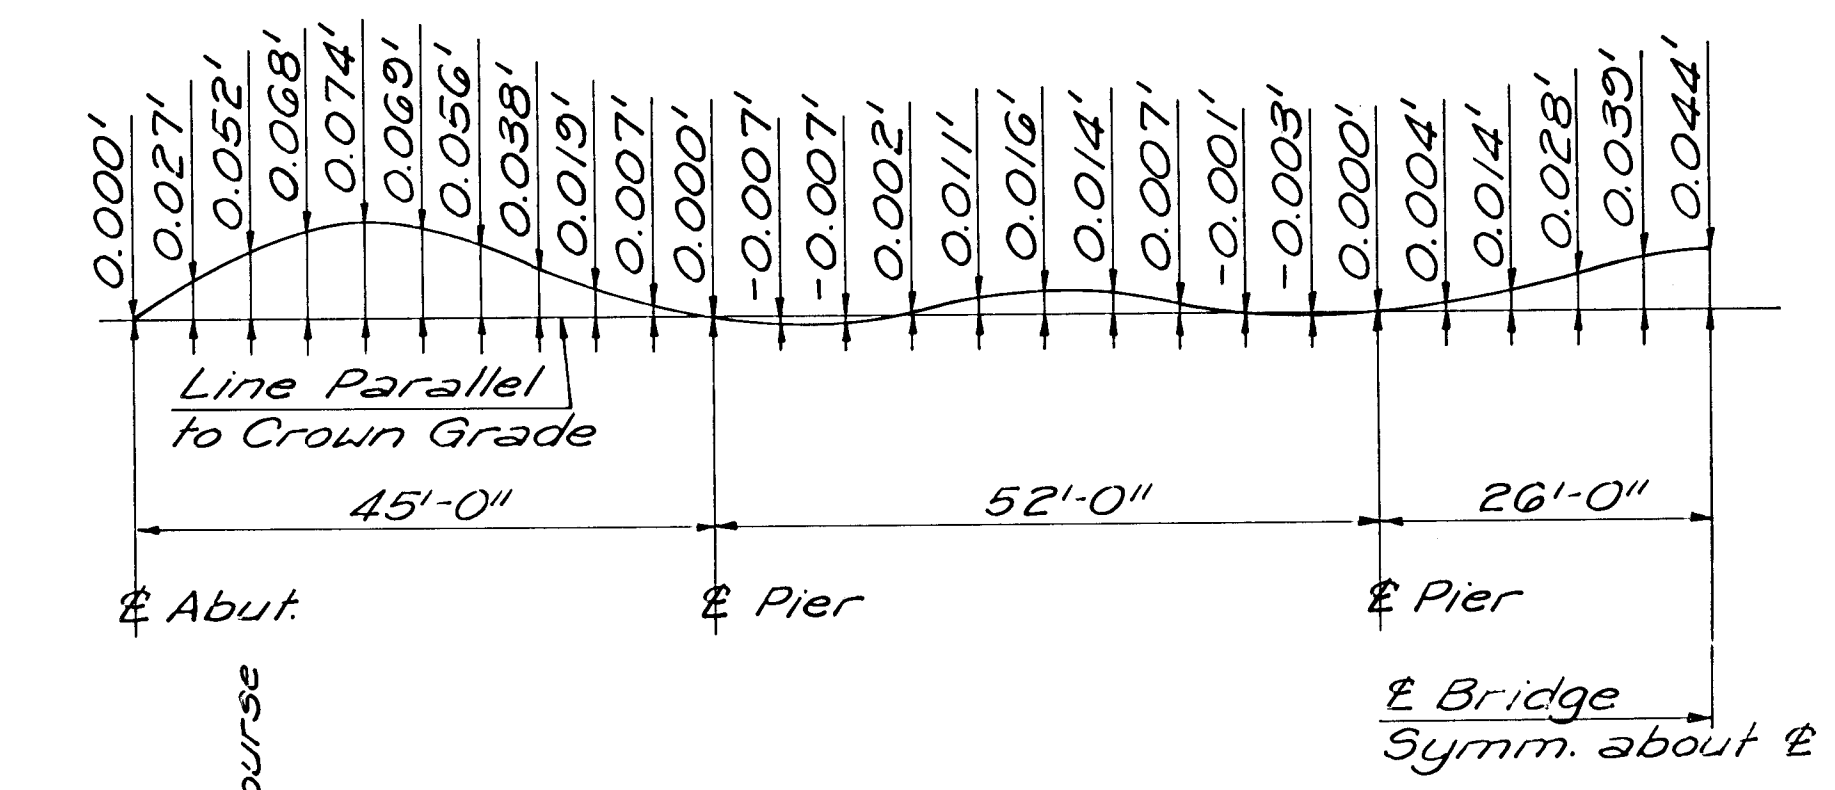

DEAD LOAD CAMBER AT TENTH POINTS

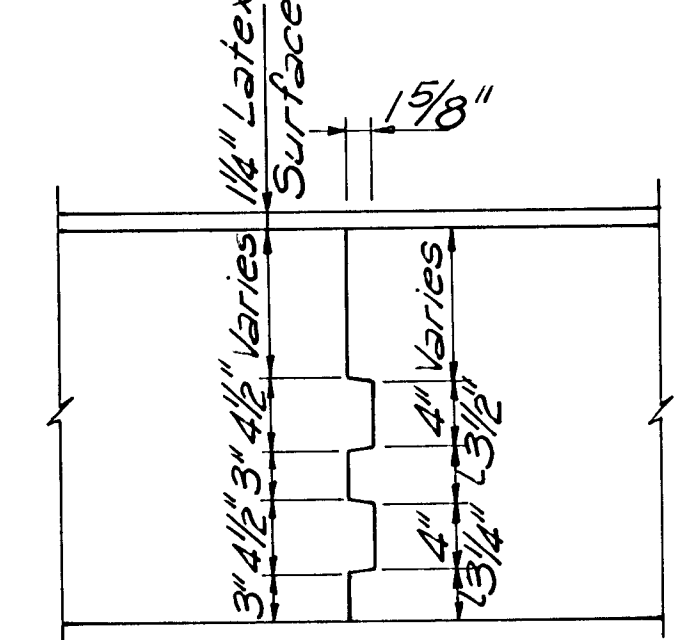

TRANSVERSE SLAB CONSTRUCTION JOINT

CITY OF WICHITA KANSAS
R.W. LINN, PE, CITY ENGINEER

SUPERSTRUCTURE DETAILS

WOODMAN BRIDGE
OVER THE LITTLE ARKANSAS RIVER
CITY OF WICHITA PROJECT NO. DAKB 576042

PROFESSIONAL ENGINEERING CONSULTANTS, P.A.

ENGINEERS
WICHITA, KANSAS

Designed by _____
Checked by _____
Drawn by _____
Date _____
Job No. _____