


CITY OF WICHITA, KS.  
ARKANSAS RIVER BANK  
RESTORATION PLAN  
CROSS SECTIONS

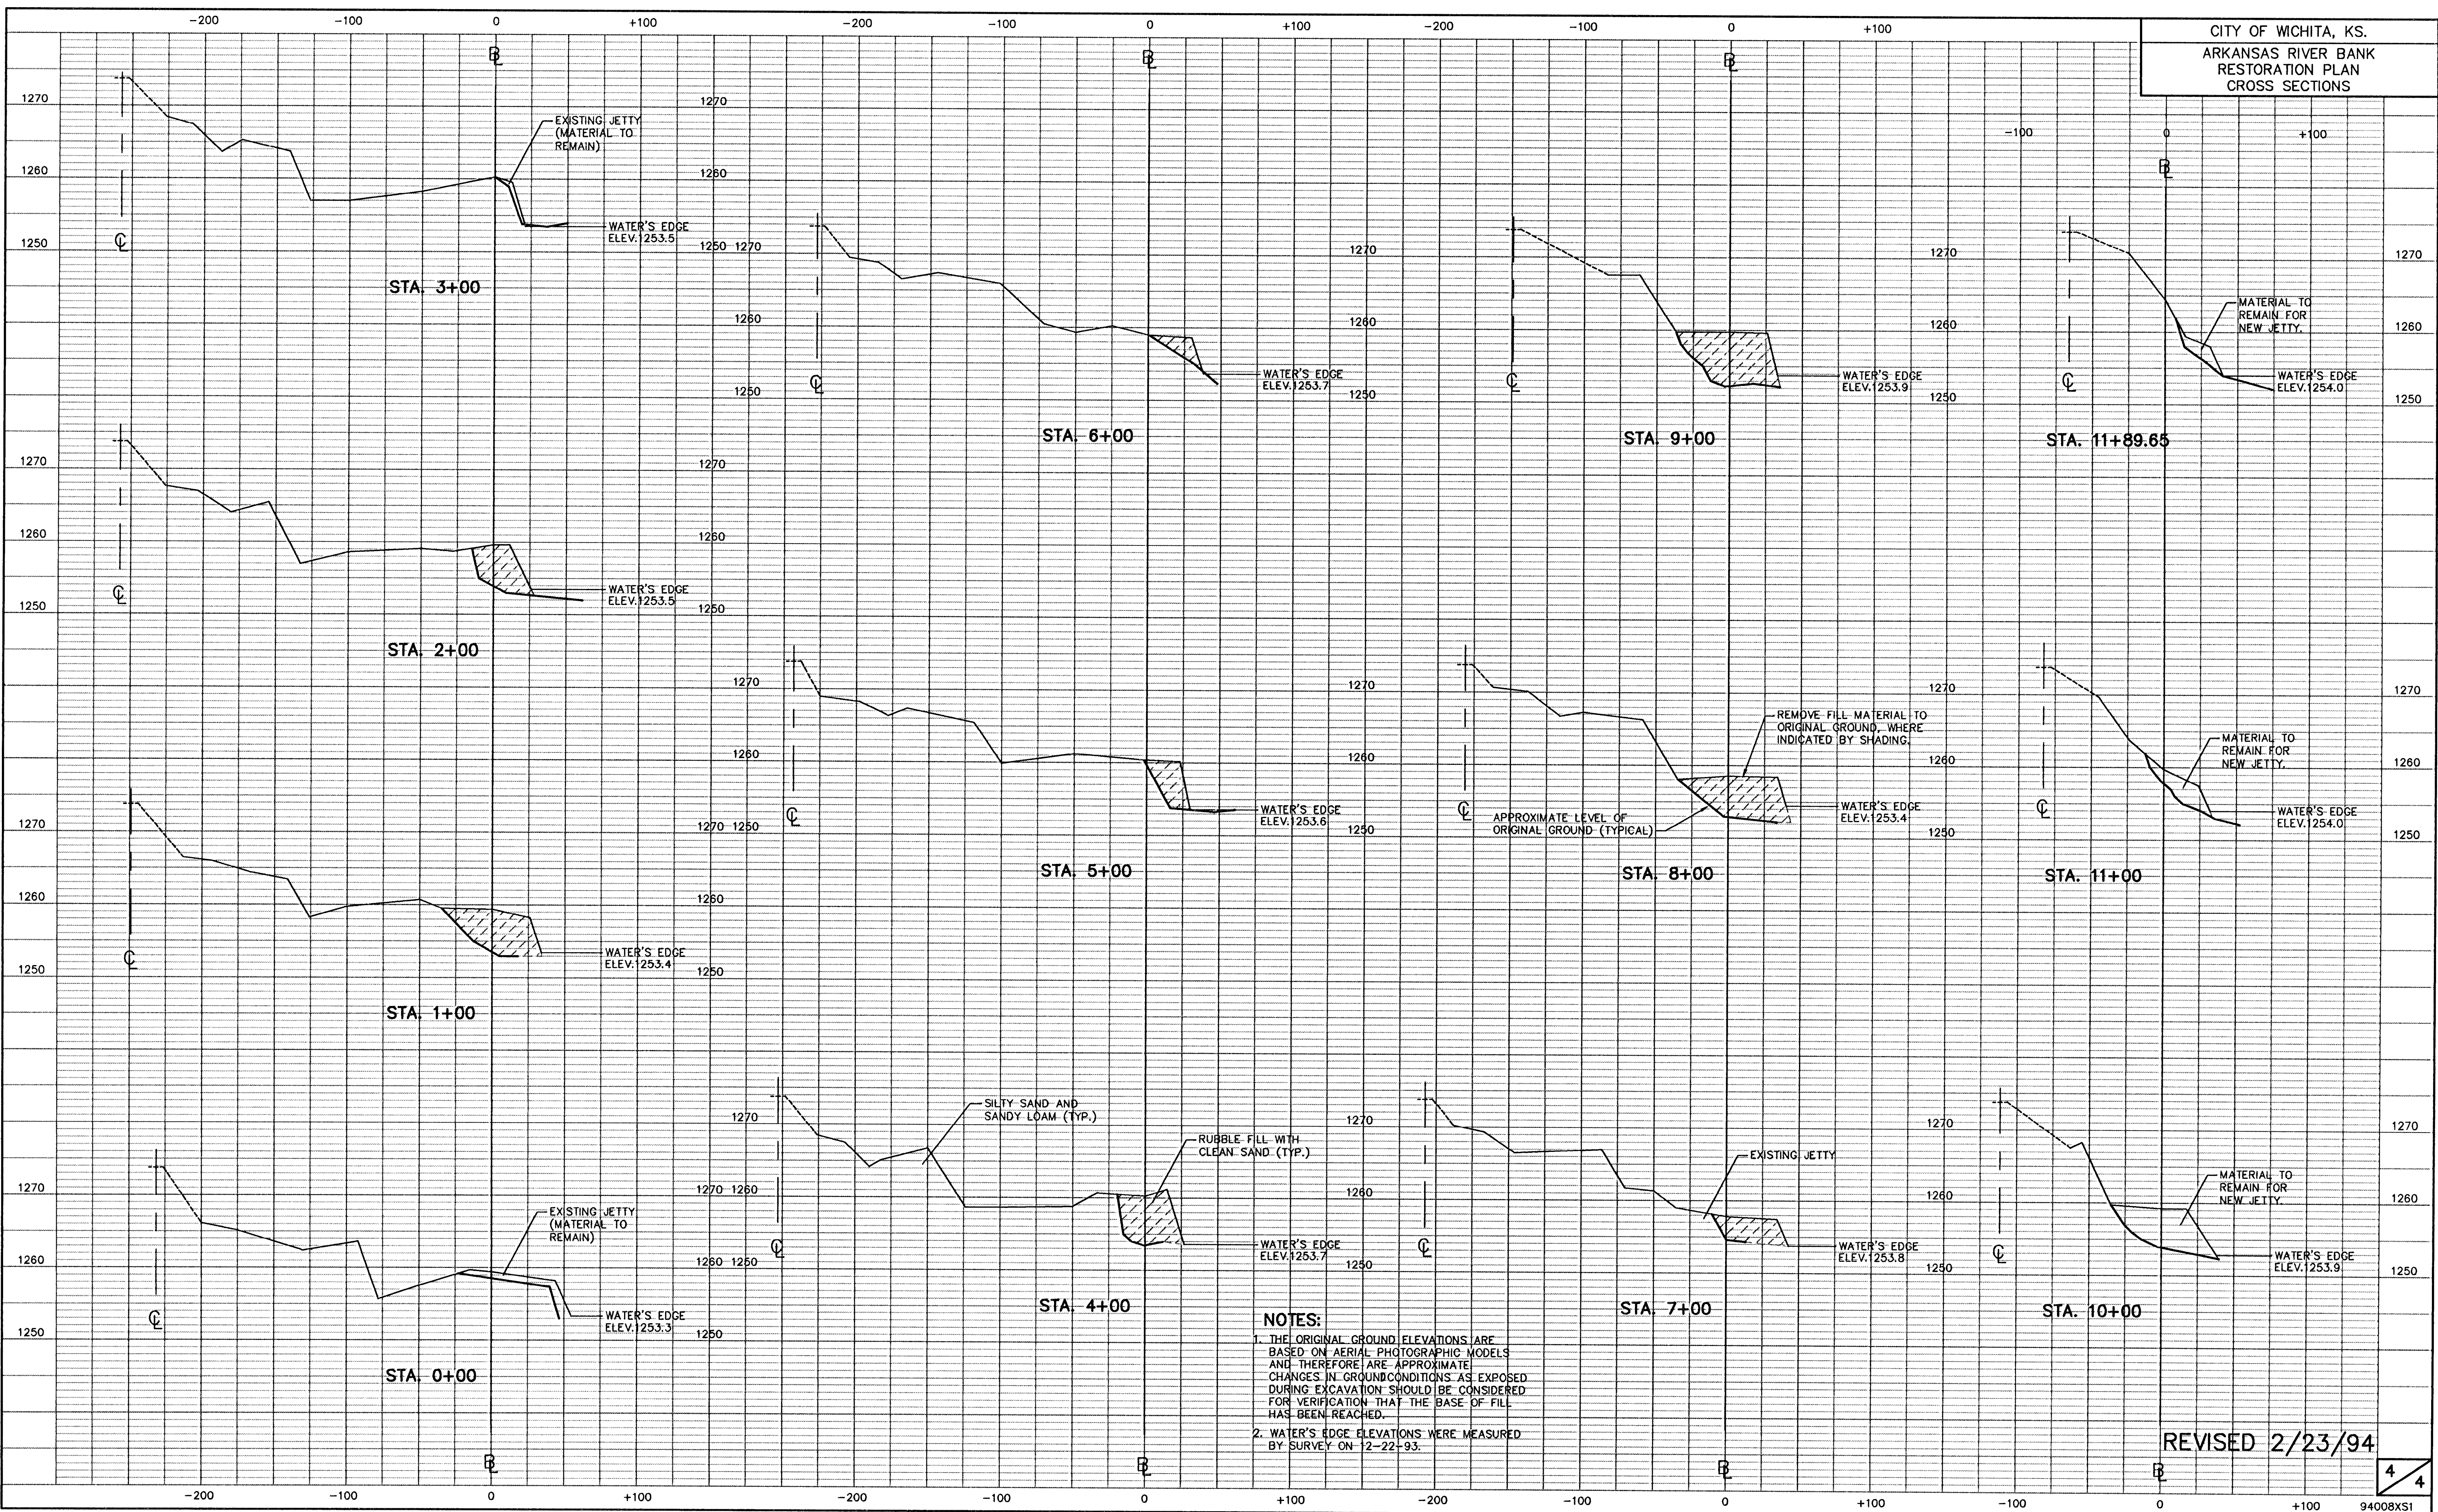

REVISED 2/23/94