


| F.W.D. REGION NO. | STATE | PROJECT NO. | YEAR | SHEET NO. | TOTAL SHEETS |
|-------------------|-------|-------------|------|-----------|--------------|
|                   |       | 870-1187-01 |      | 15        | 34           |

|      |      |    |          |       |         |         |            |         |
|------|------|----|----------|-------|---------|---------|------------|---------|
| PLAN | DATE | BY | SURVEYED | NOTED | ALIGNED | CHECKED | RT. OF WAY | CHECKED |
|      |      |    |          |       |         |         |            |         |
|      |      |    |          |       |         |         |            |         |
|      |      |    |          |       |         |         |            |         |

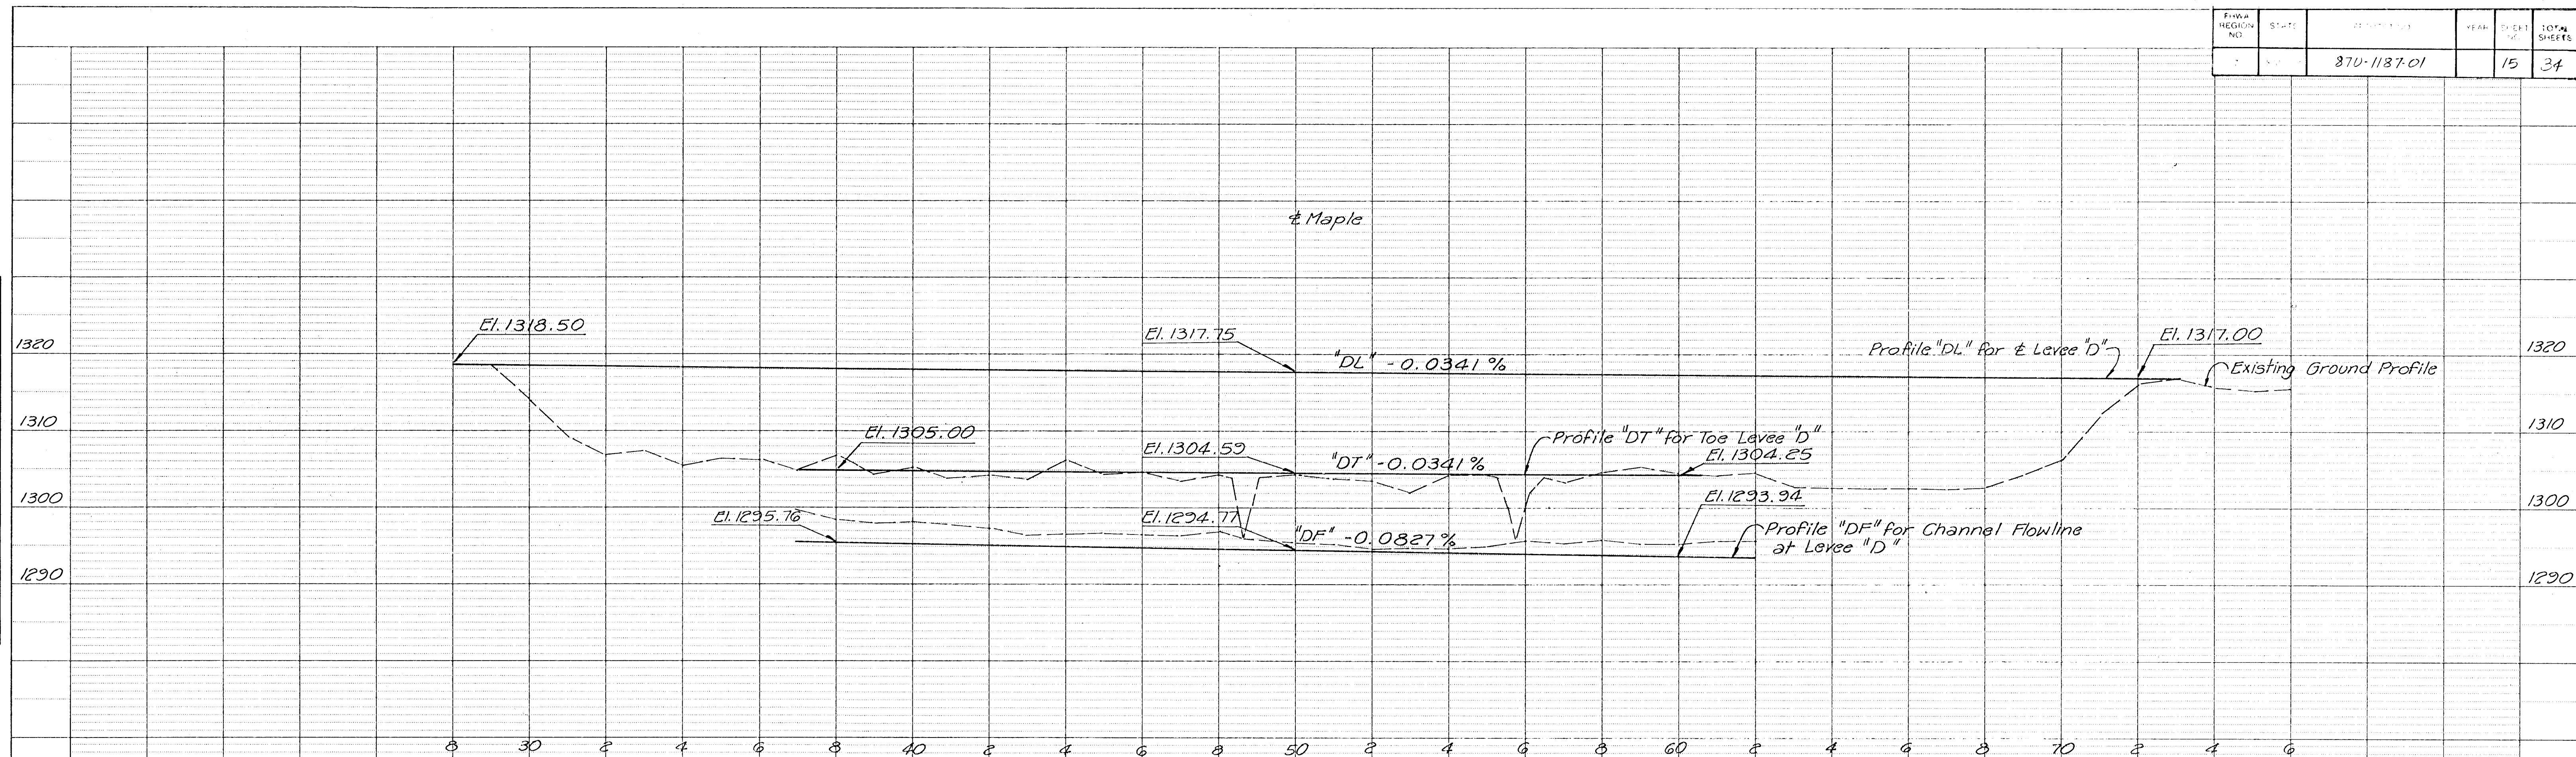


Earthwork Balance - Floodway Modification

- \* 211,940 C.Y. Common Excavation (-40%)
- \* 31,000 C.Y. Common Excavation (Cont. Furnished)
- 124,080 C.Y. Embankment
- 124,080 C.Y. Compaction (Type B, MR-90)

\* Includes 69,230 C.Y. of Waste estimated for use in roadway and detour embankment fill, See Sheets 4 thru 11

|         |      |    |          |       |        |         |           |          |      |
|---------|------|----|----------|-------|--------|---------|-----------|----------|------|
| PROFILE | DATE | BY | SURVEYED | NOTED | GRADES | CHECKED | STRUCTURE | NOTATION | CHWD |
|         |      |    |          |       |        |         |           |          |      |
|         |      |    |          |       |        |         |           |          |      |
|         |      |    |          |       |        |         |           |          |      |

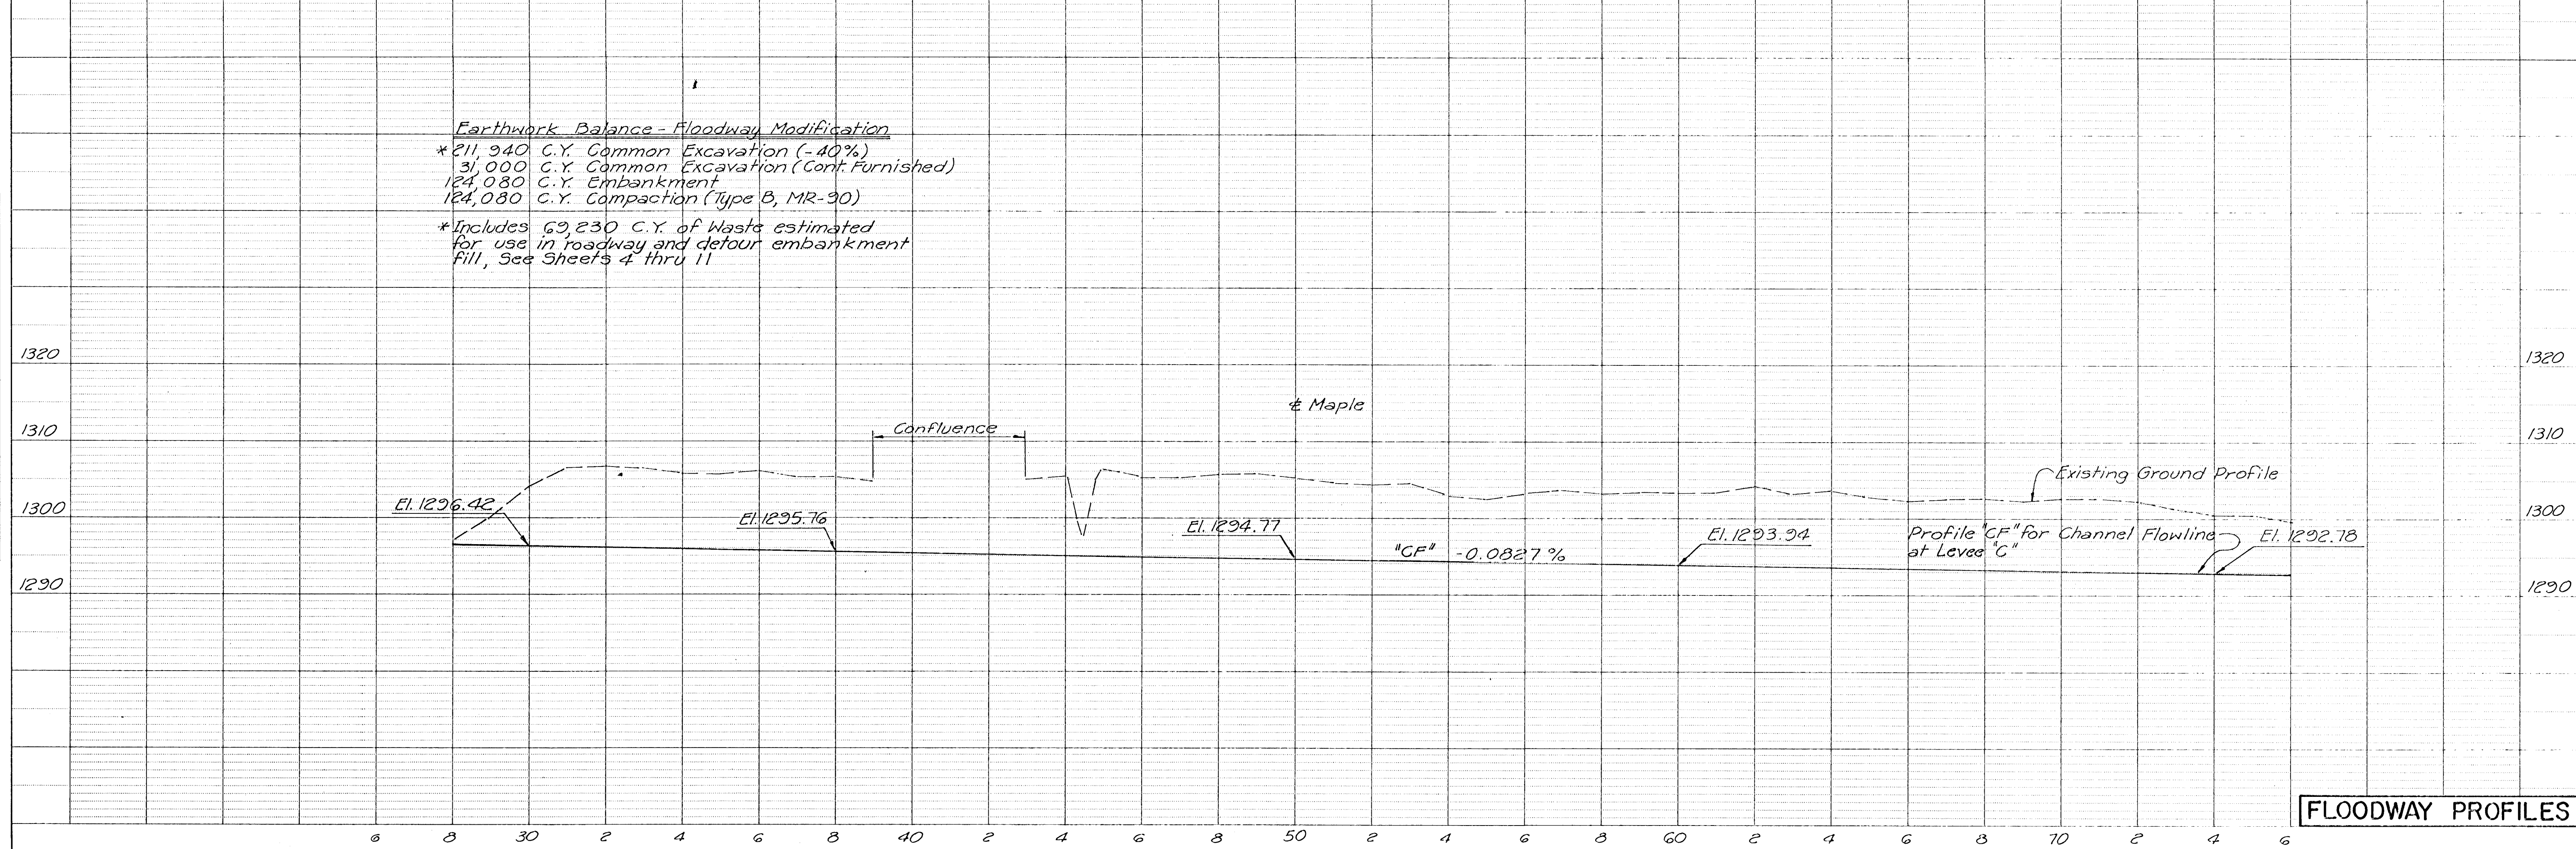

FLOODWAY PROFILES